





Existing Front Elevation





Existing Rear Elevation

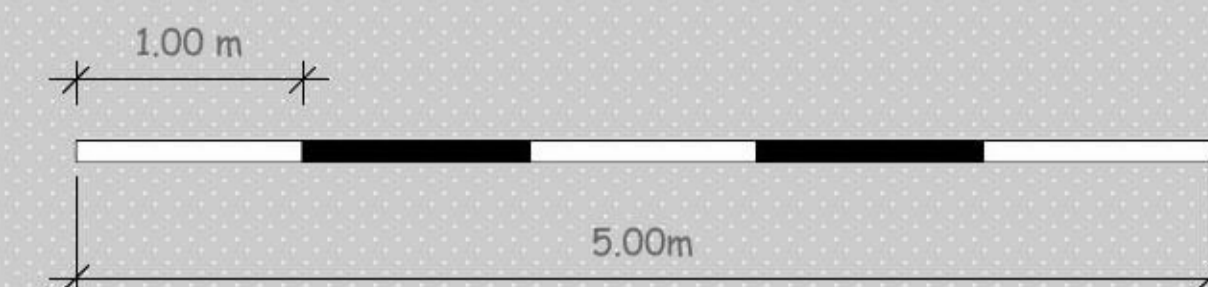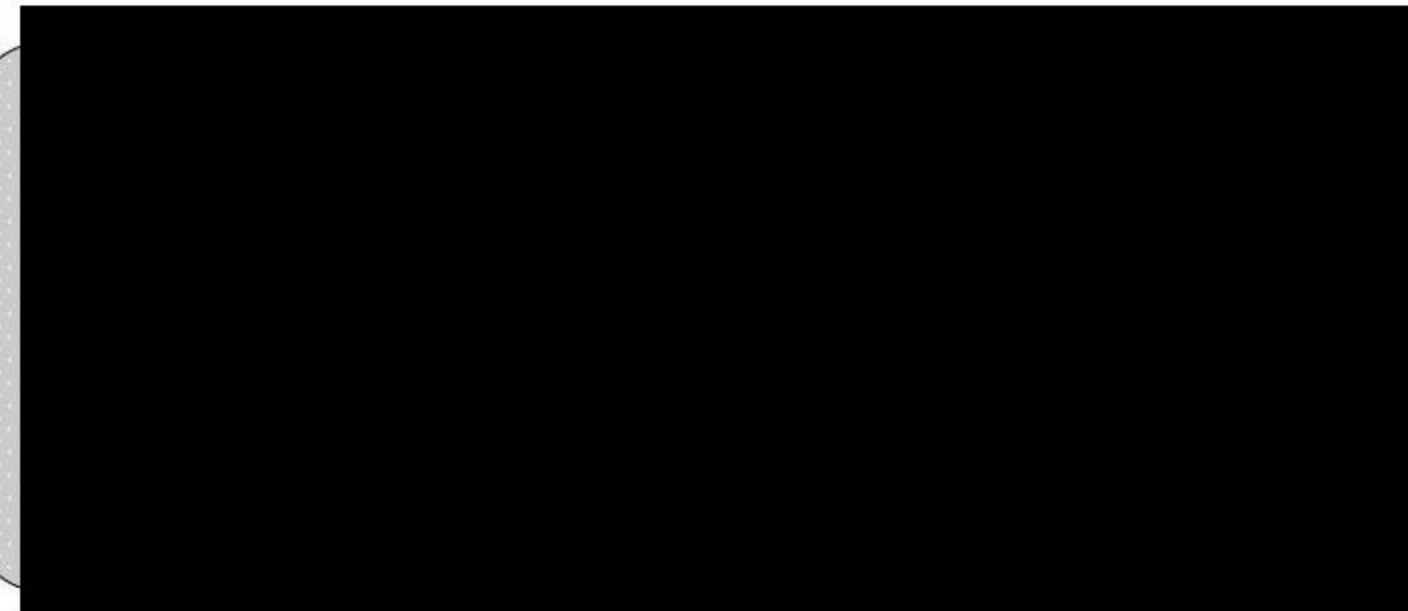

A2

Scale
1:50




Existing Left Elevation

Left Elevations

Notes

Scale 1:50

Drawn by
Lewis Walters

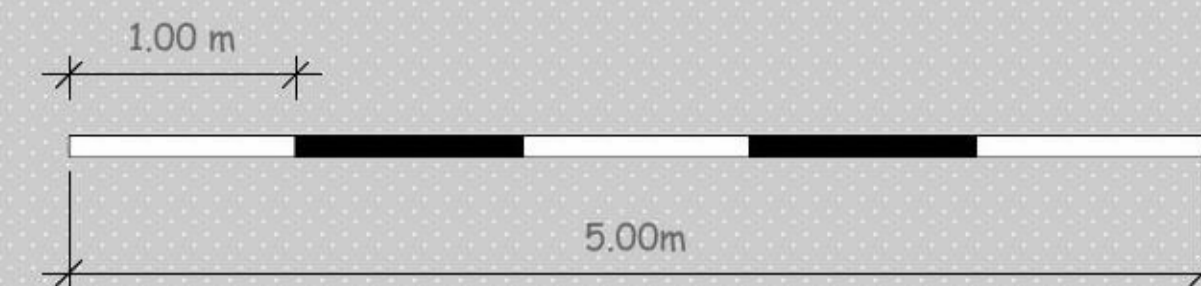


LW
AD

lewis walters
architectural design
lewiswalters.co.uk




Existing Right Elevation

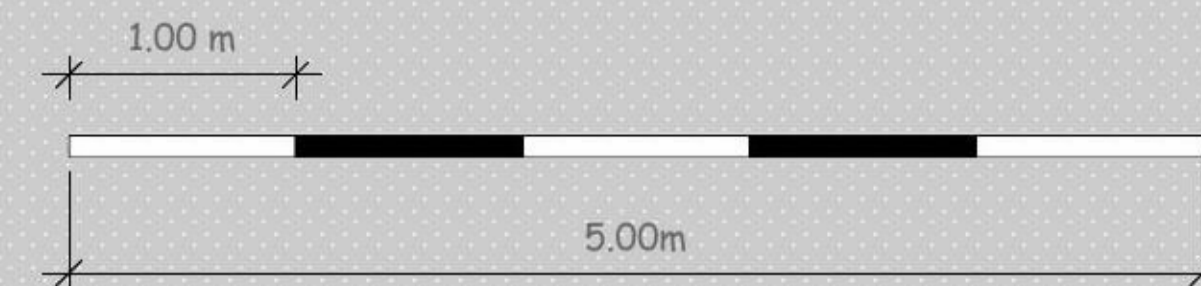


A2

Scale
1:50

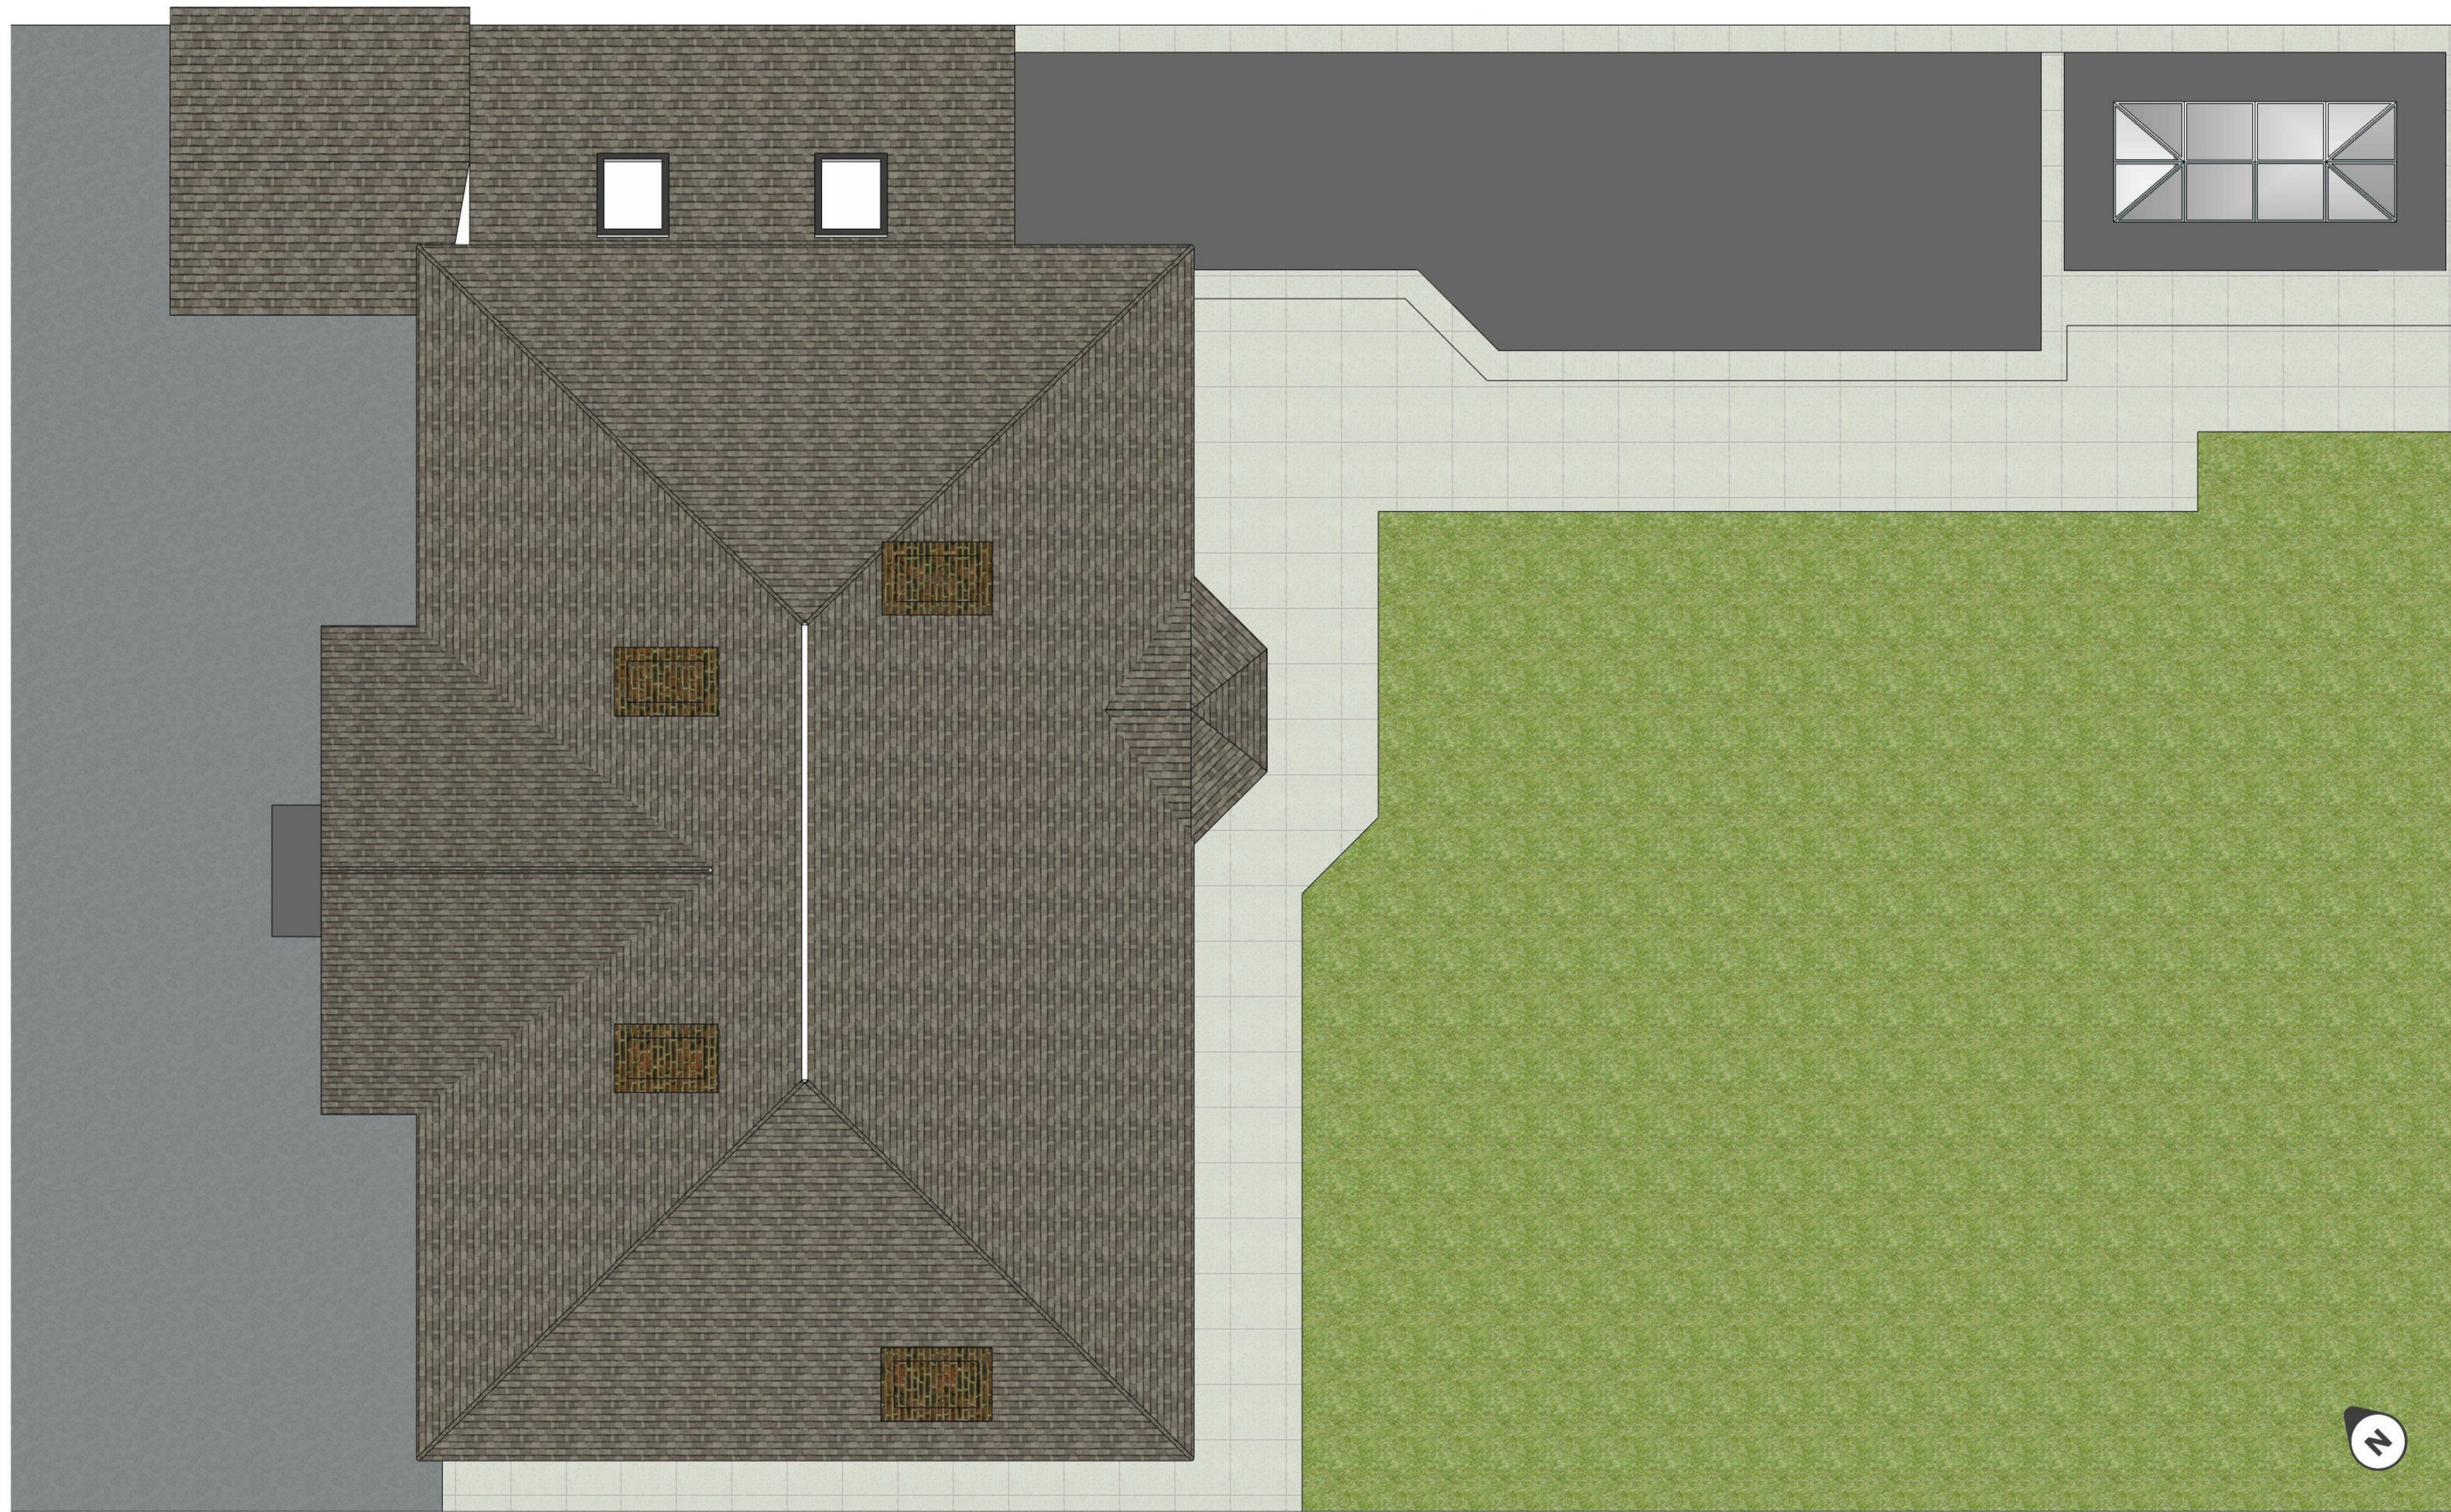



Existing Roof plan

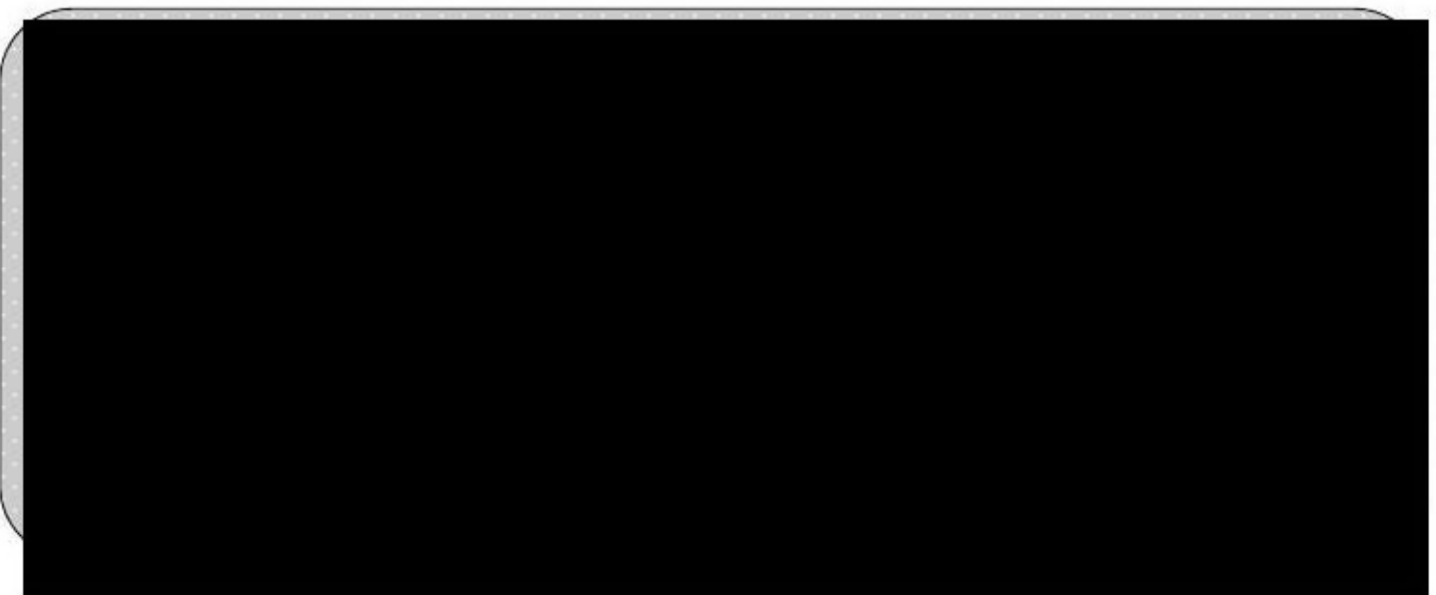


Notes

Scale 1:50

Drawn by
Lewis Walters

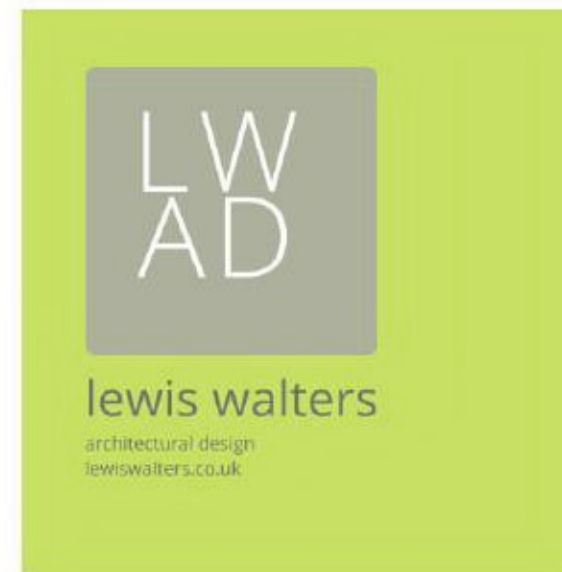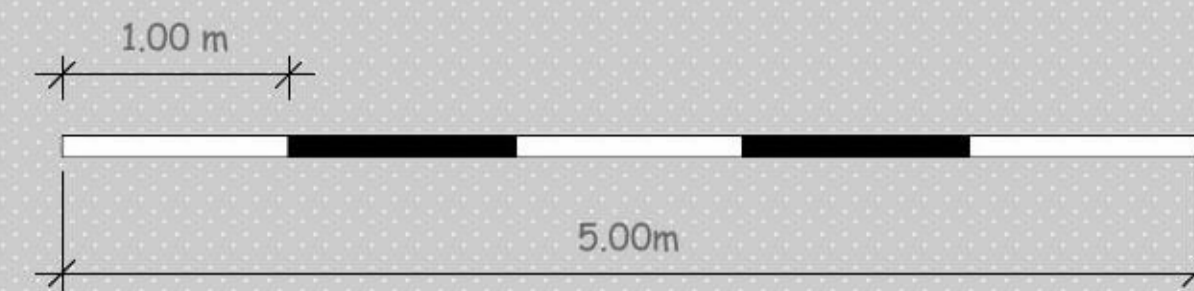

A2
Scale
1:50

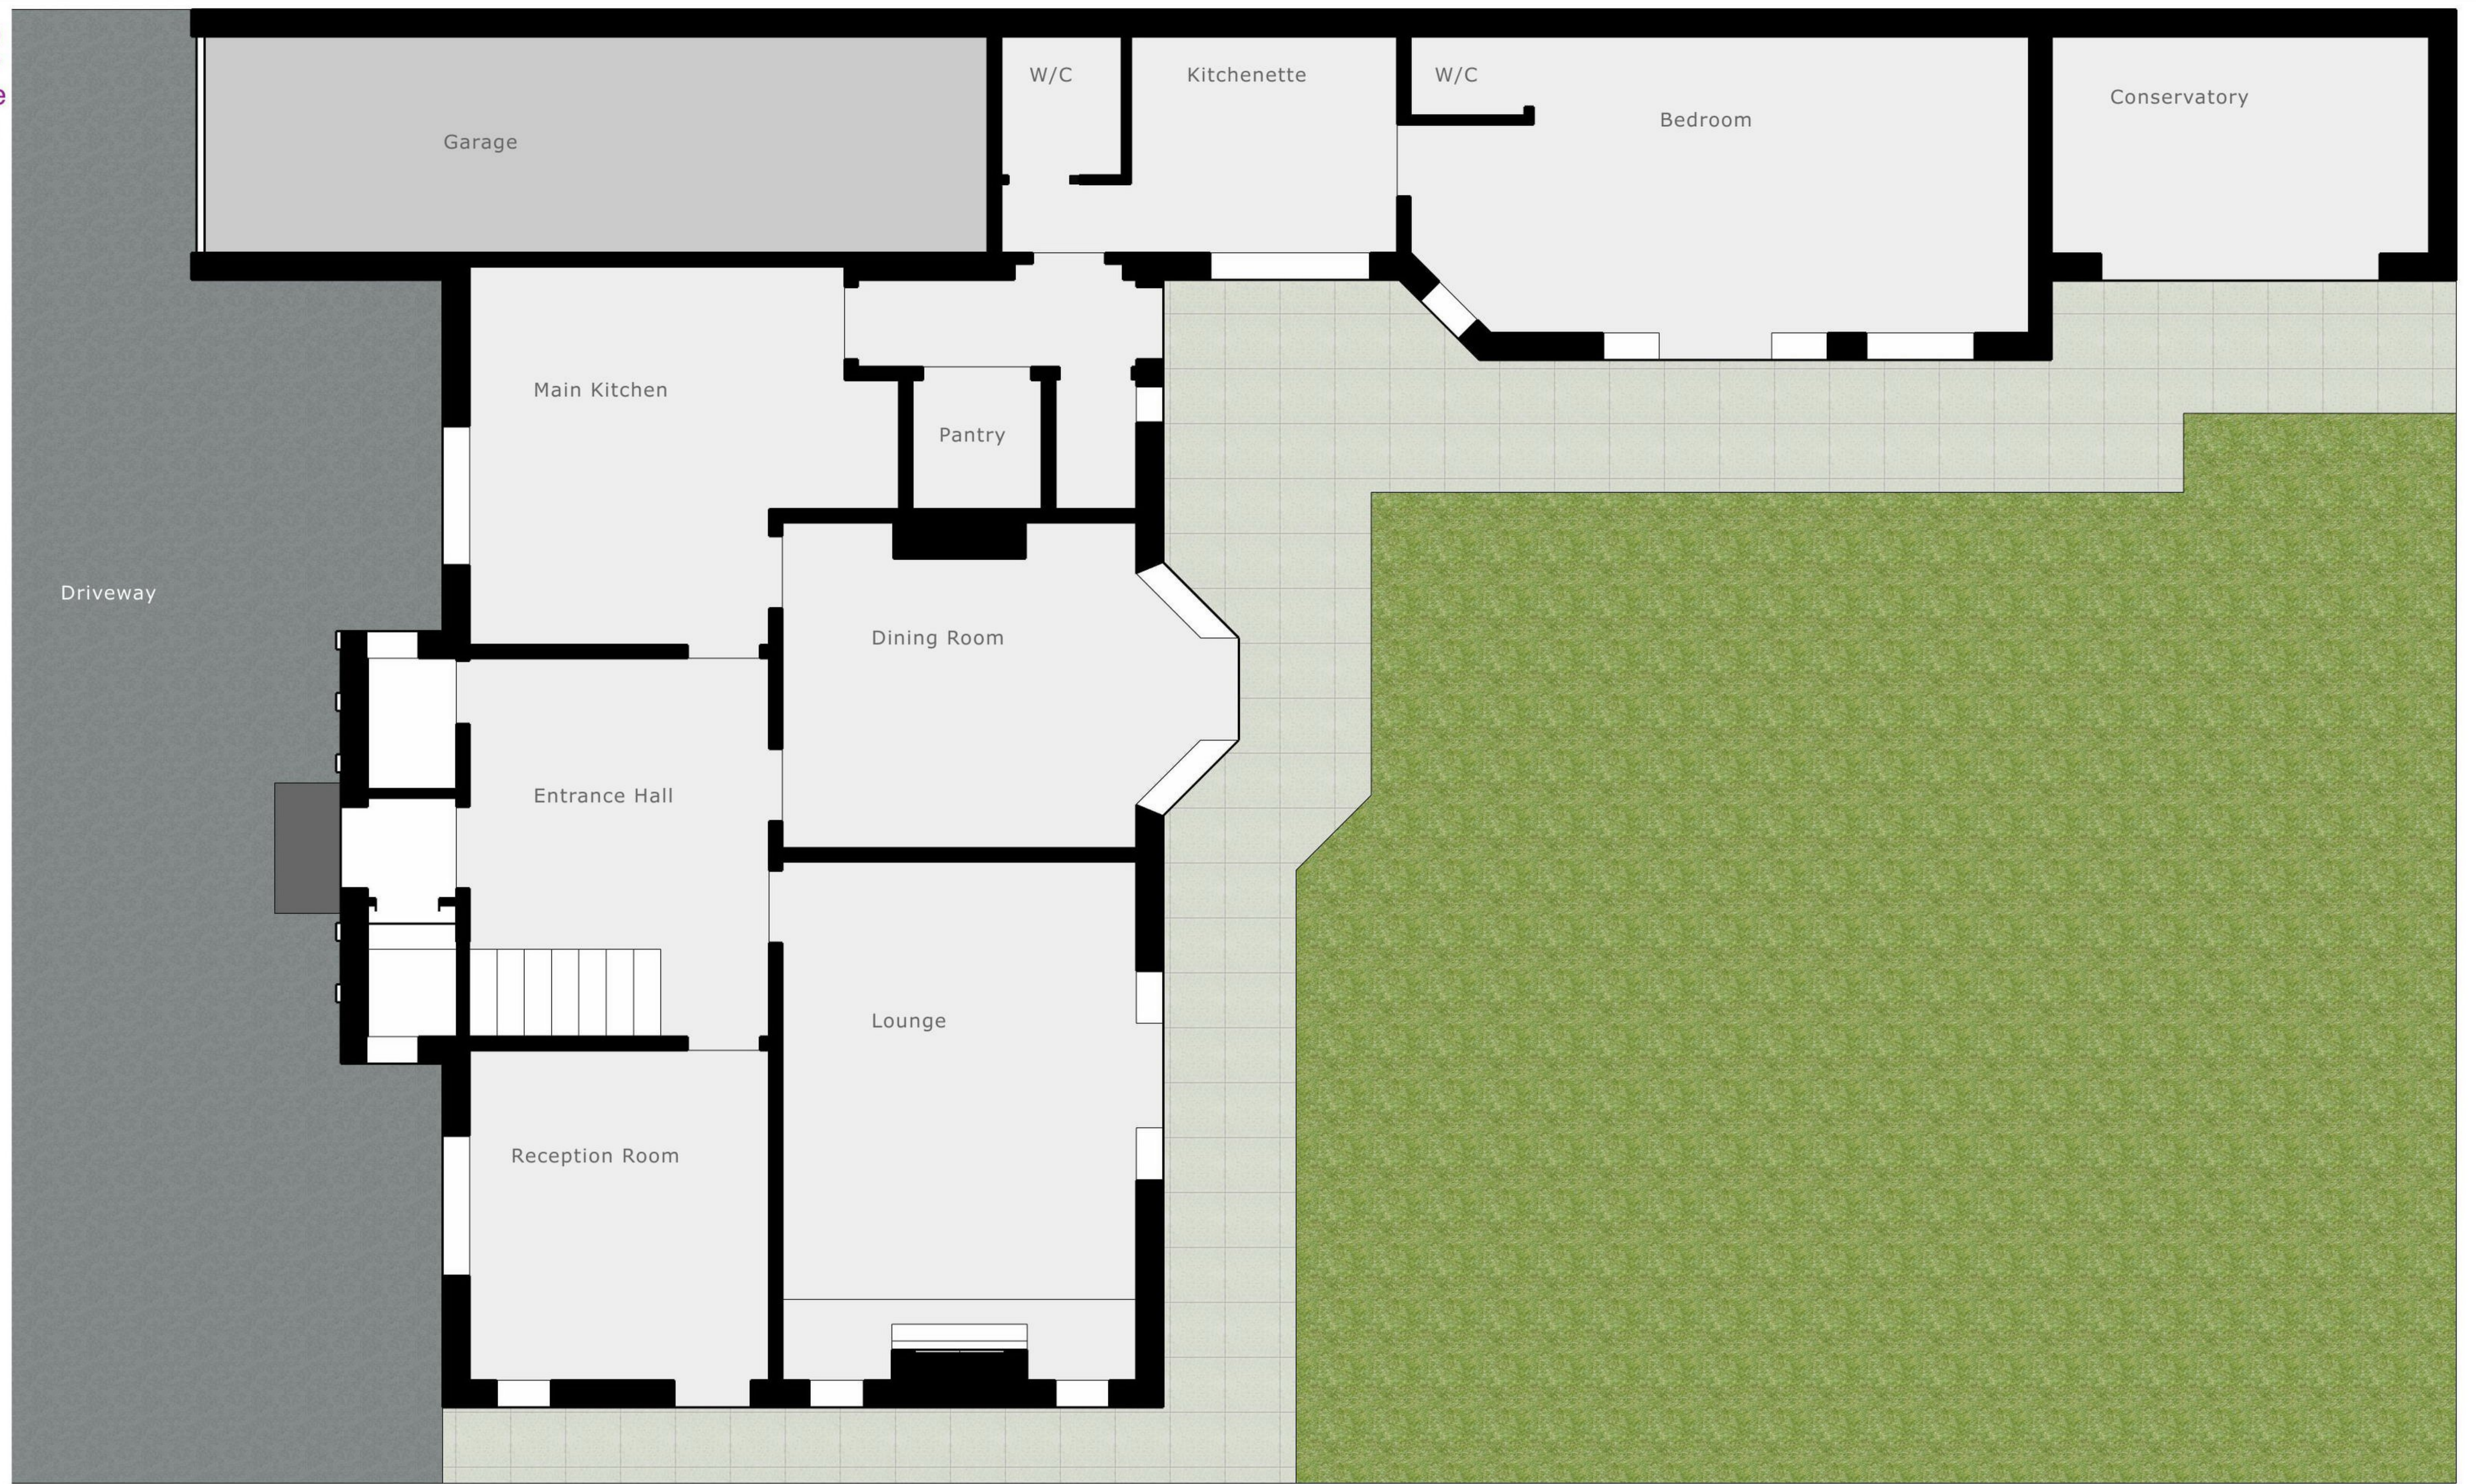



Existing Ground Floor
Plan



Notes

Scale 1:50

Drawn by
Lewis Walters

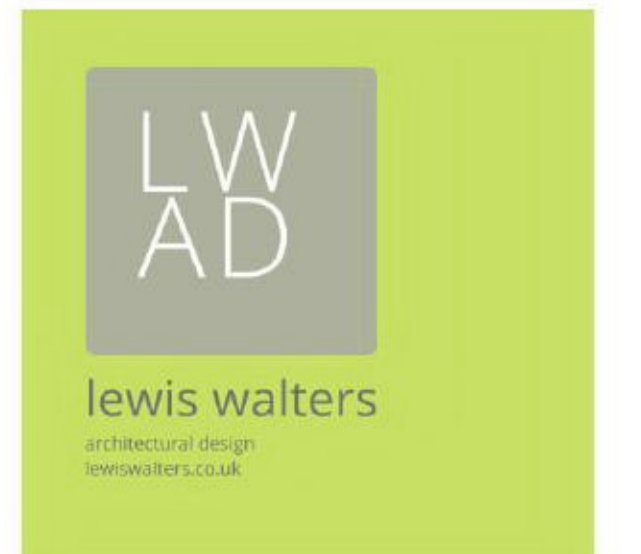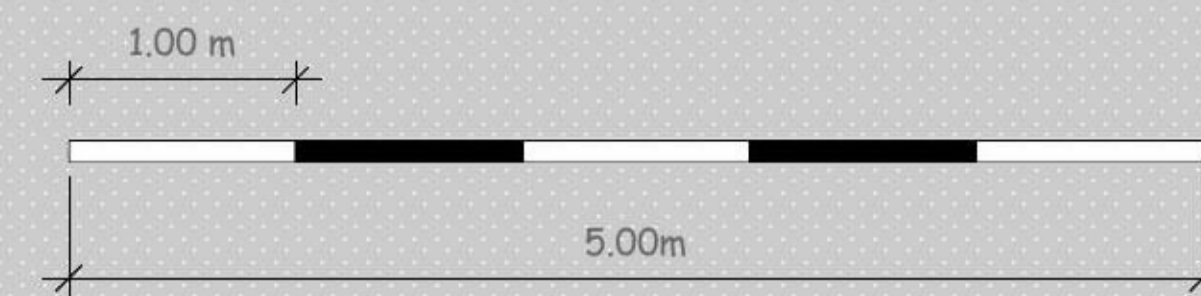


A2
Scale
1:50



First Floor Plan



Existing First Floor
Plan

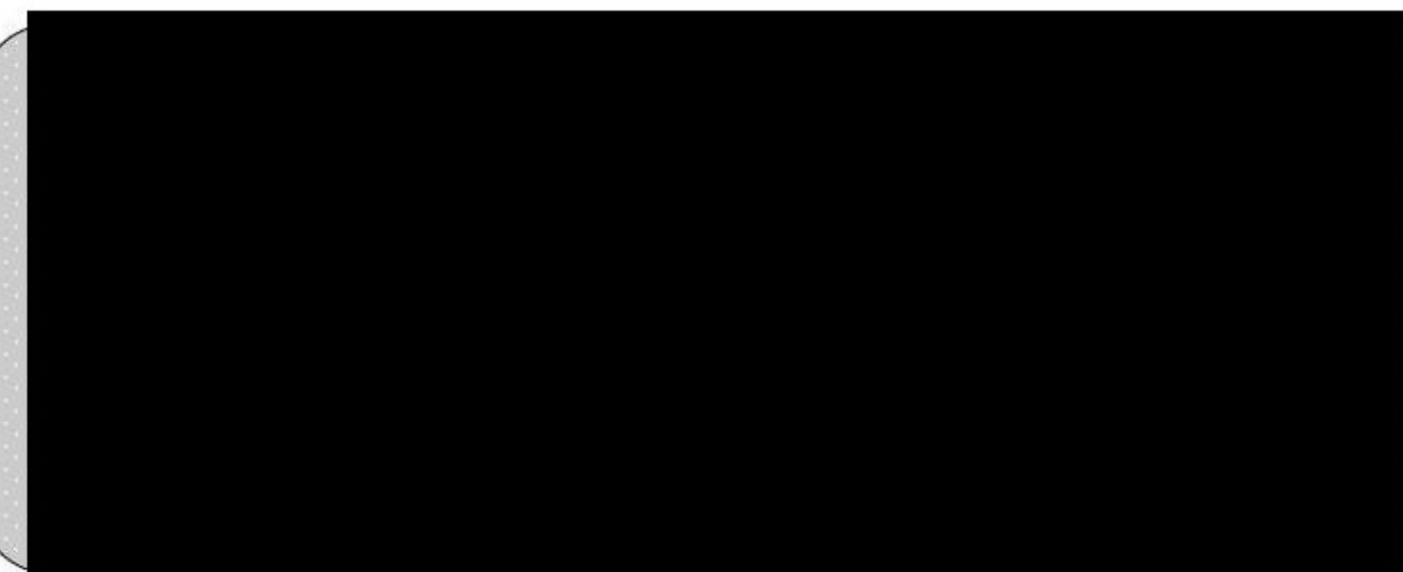

Notes

Scale 1:50

Drawn by
Lewis Walters

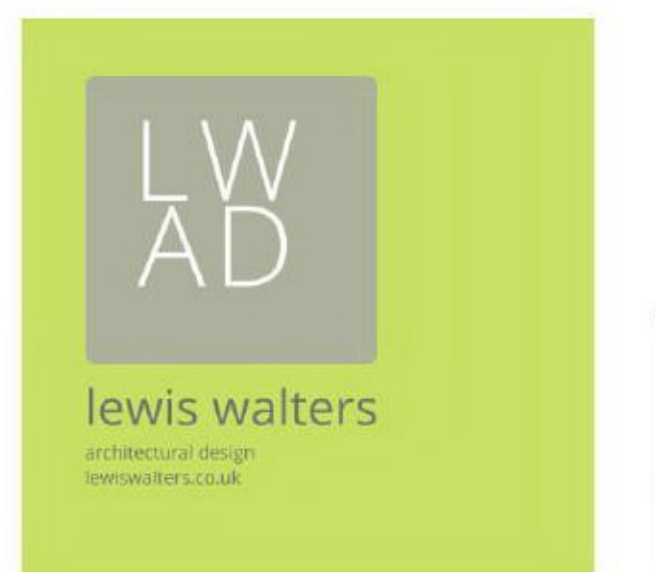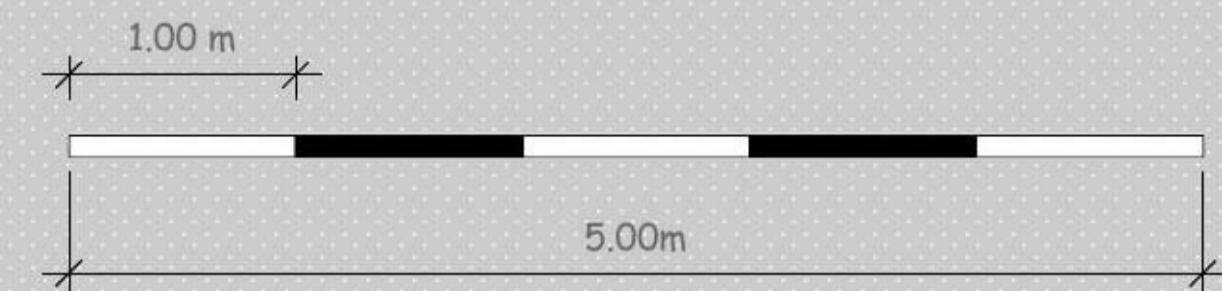

A2

Scale
1:50

Perspective view



Loft Conversion


Client Details
Jonathan Seddon
68 Leicester Lane
Leamington Spa
CV32 7HF
Mob. 07742 419340
Email. Jon_seddon@yahoo.co.uk

Notes

Scale 1:50

Drawn by
Lewis Walters

A horizontal scale bar with a 1.00 m segment and a 5.00m segment. The 1.00 m segment is divided into four equal parts. The 5.00m segment is divided into five equal parts. The total length of the bar is 6.00m.

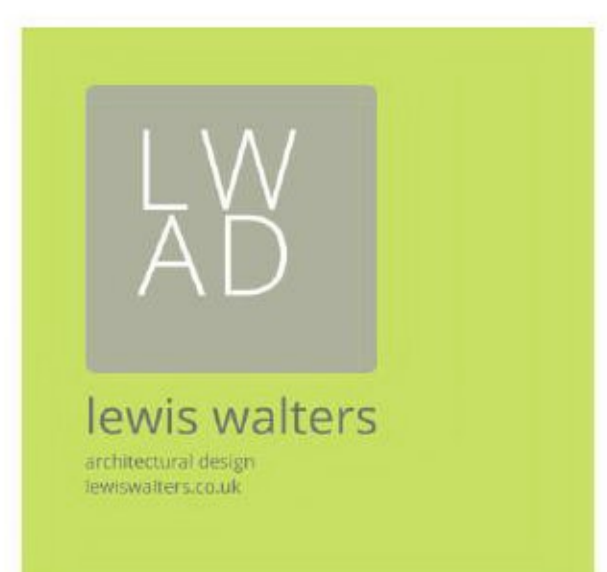

A2

Scale
1:50

Perspective view



Perspective Elevations



Client Details

Jonathan Seddon
68 Leicester Lane
Leamington Spa
CV32 7HF
Mob. 07742 419340
Email. Jon_seddon@yahoo.co.uk

Notes

Scale 1:50

Drawn by
Lewis Walters

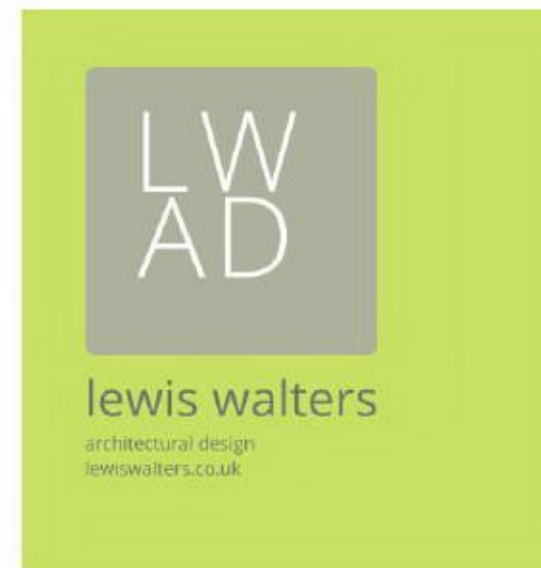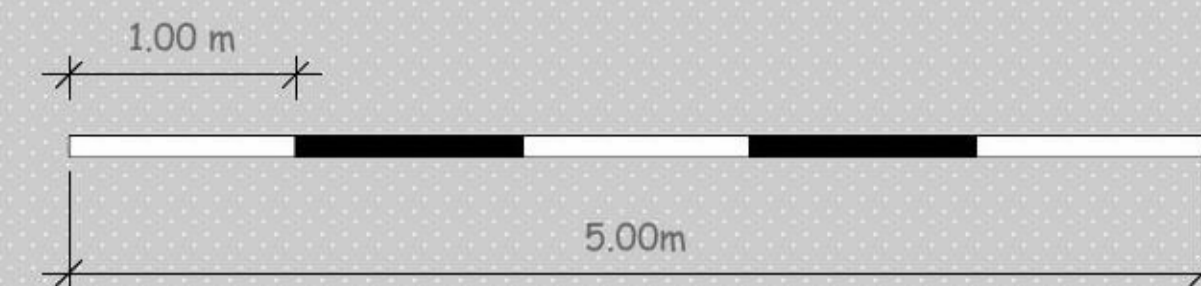

A2

Scale
1:50

Perspective view



Perspective Elevations

Client Details

Jonathan Seddon
68 Leicester Lane
Leamington Spa
CV32 7HF
Mob. 07742 419340
Email. Jon_seddon@yahoo.co.uk

Notes

Scale 1:50

Drawn by
Lewis Walters

