




EXISTING FRONT ELEVATION

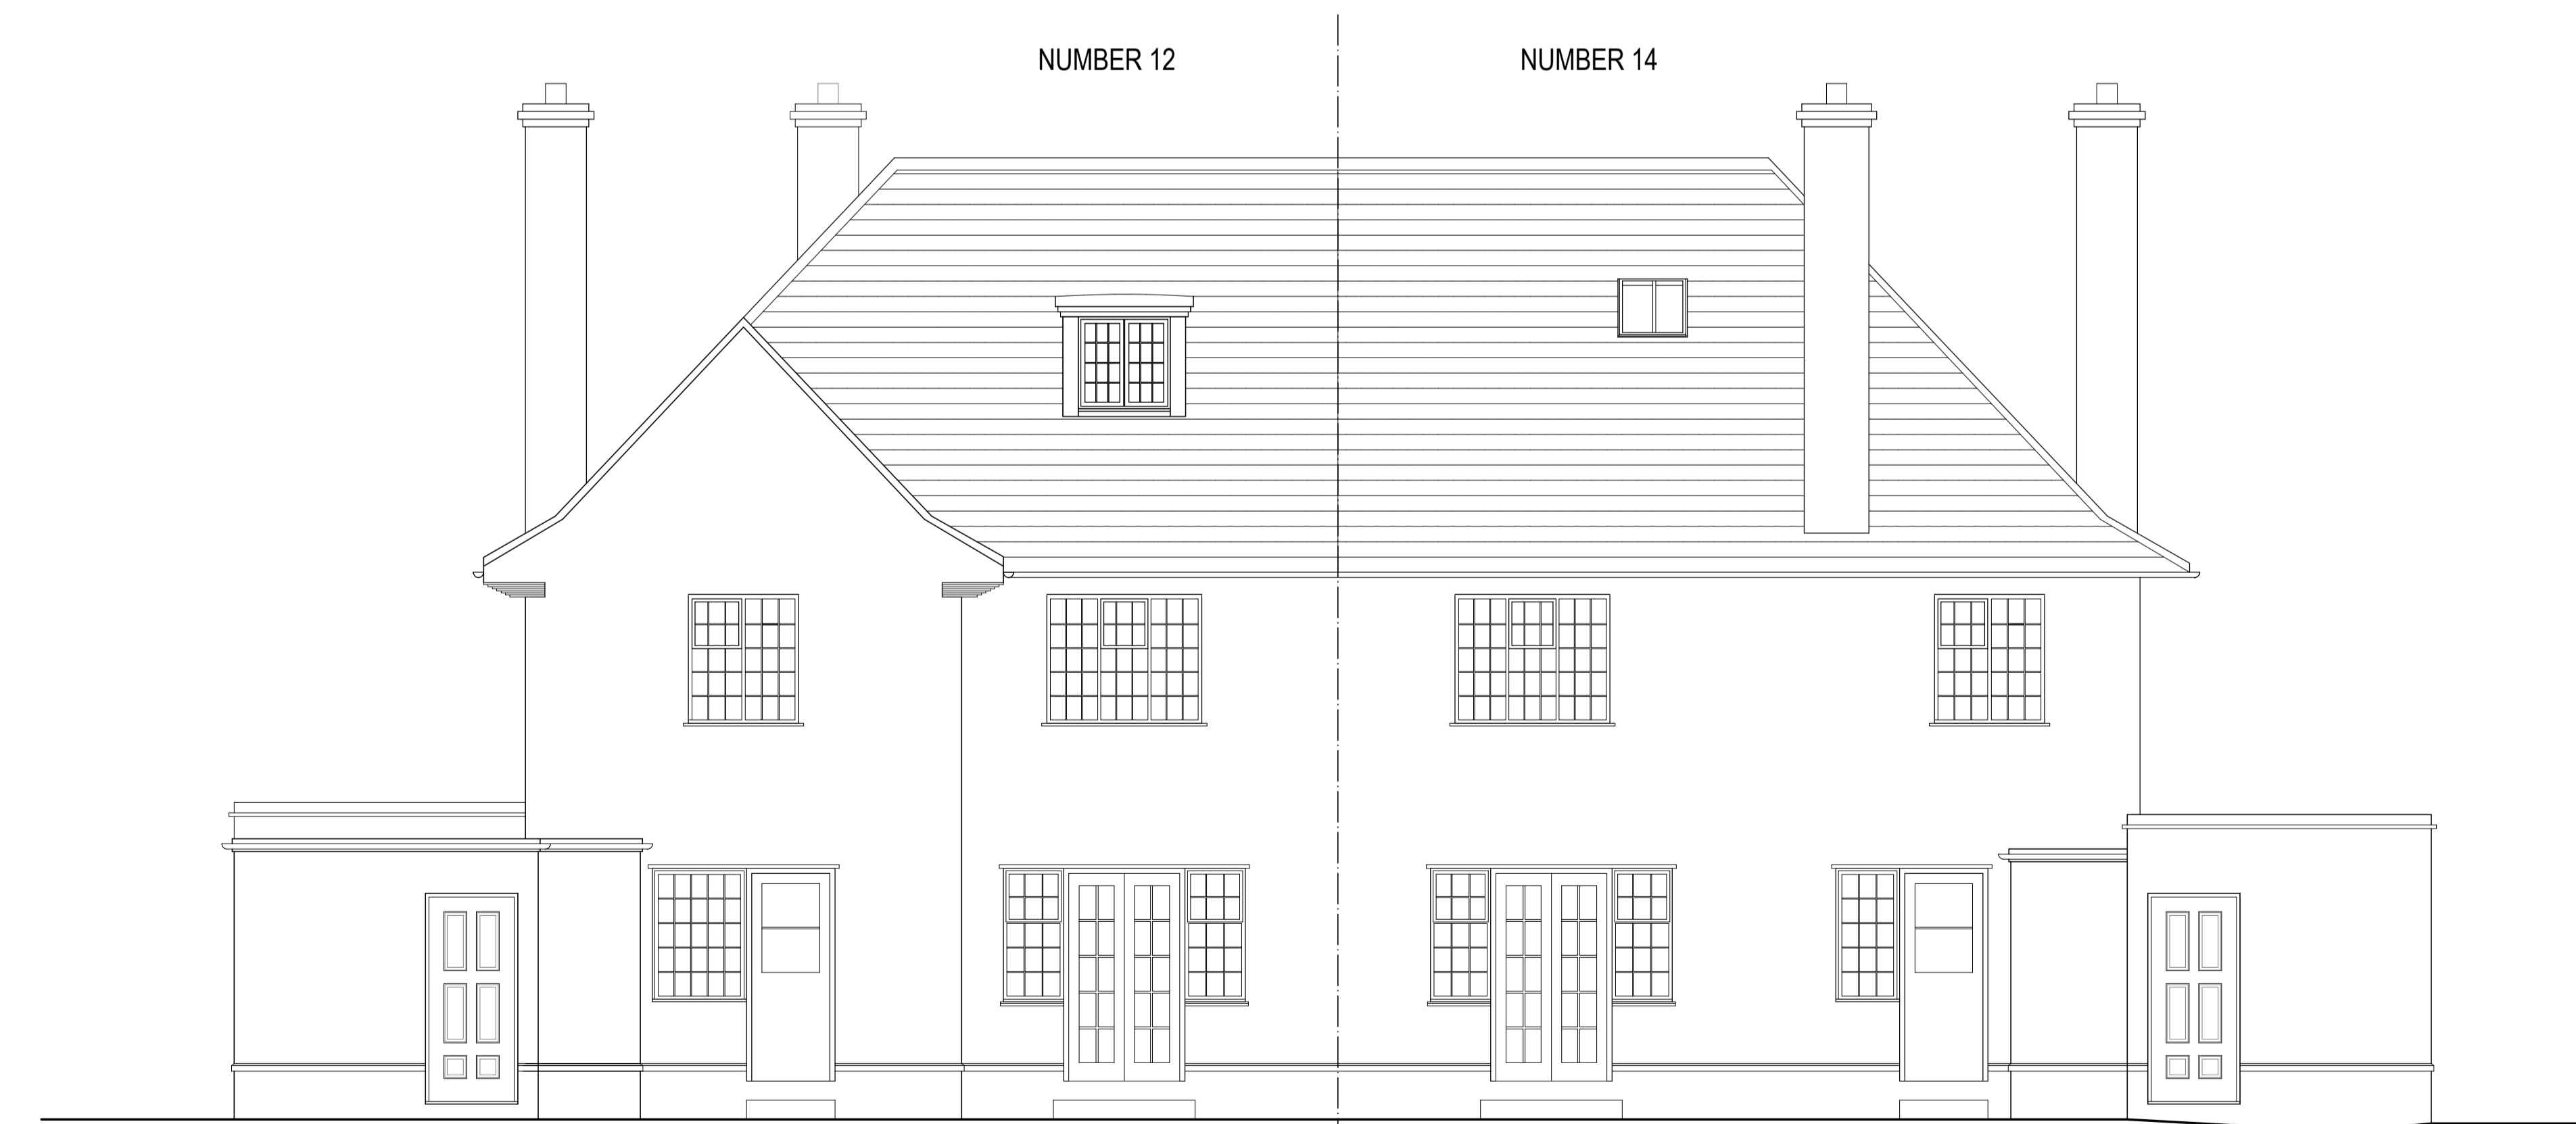

EXISTING REAR ELEVATION



SCALE AT 1:50

No.	Date	By	Contents
Revisions			

Site Address
 14 SUTCLIFFE CLOSE
 LONDON
 NW11 6NT

Job Title
 SIDE AND REAR EXTENSIONS
 INTERNAL ALTERATIONS
 AND LOFT CONVERSION WITH REAR DORMER

Drawing Title
 EXISTING ELEVATIONS

Scale 1:50 @ A1 Date 01.21 Drawn by AJC

Alan Cox
 associates
 Architectural & Planning Consultants
 TEL: 020 - 8440 - 7777
 FAX: 020 - 8364 - 9556

Proj.No. 501520 004 Rev. -