




EXISTING FIRST FLOOR PLAN

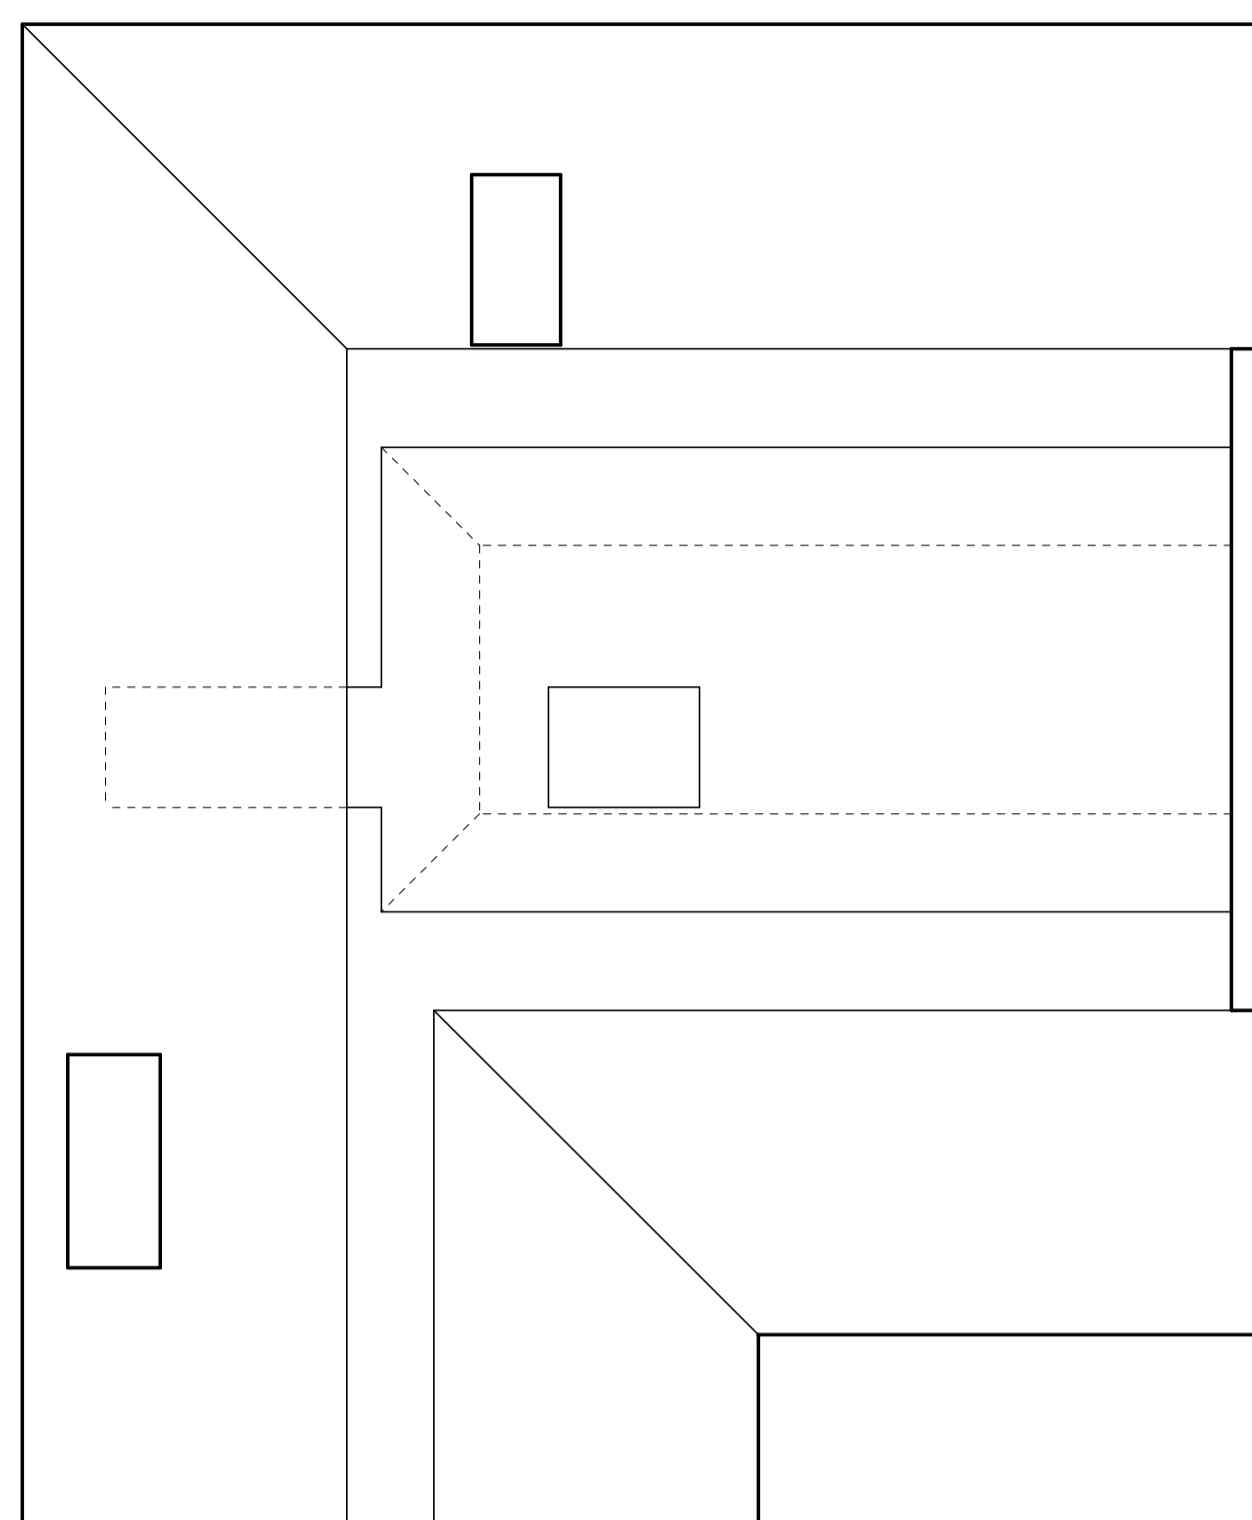


EXISTING SECOND FLOOR PLAN

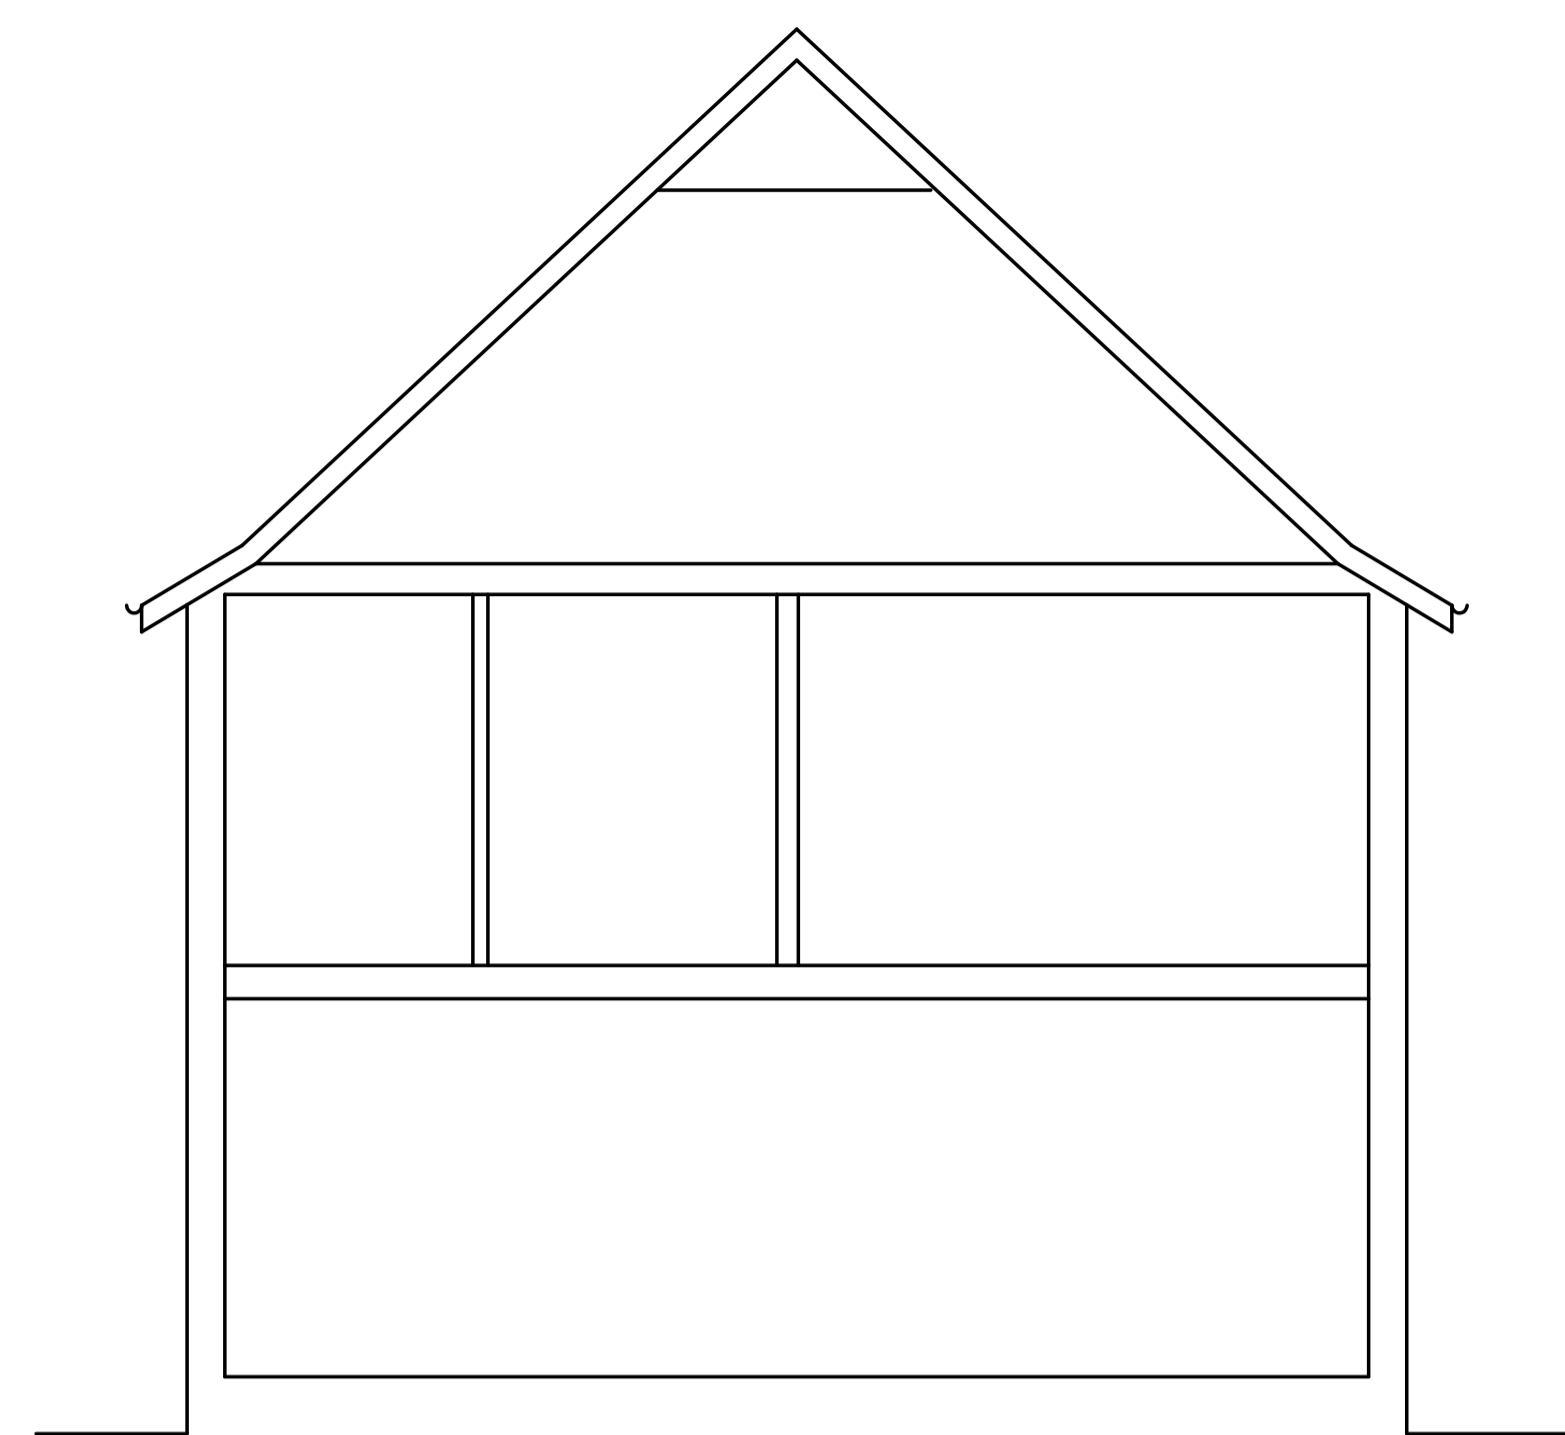


EXISTING SECTION

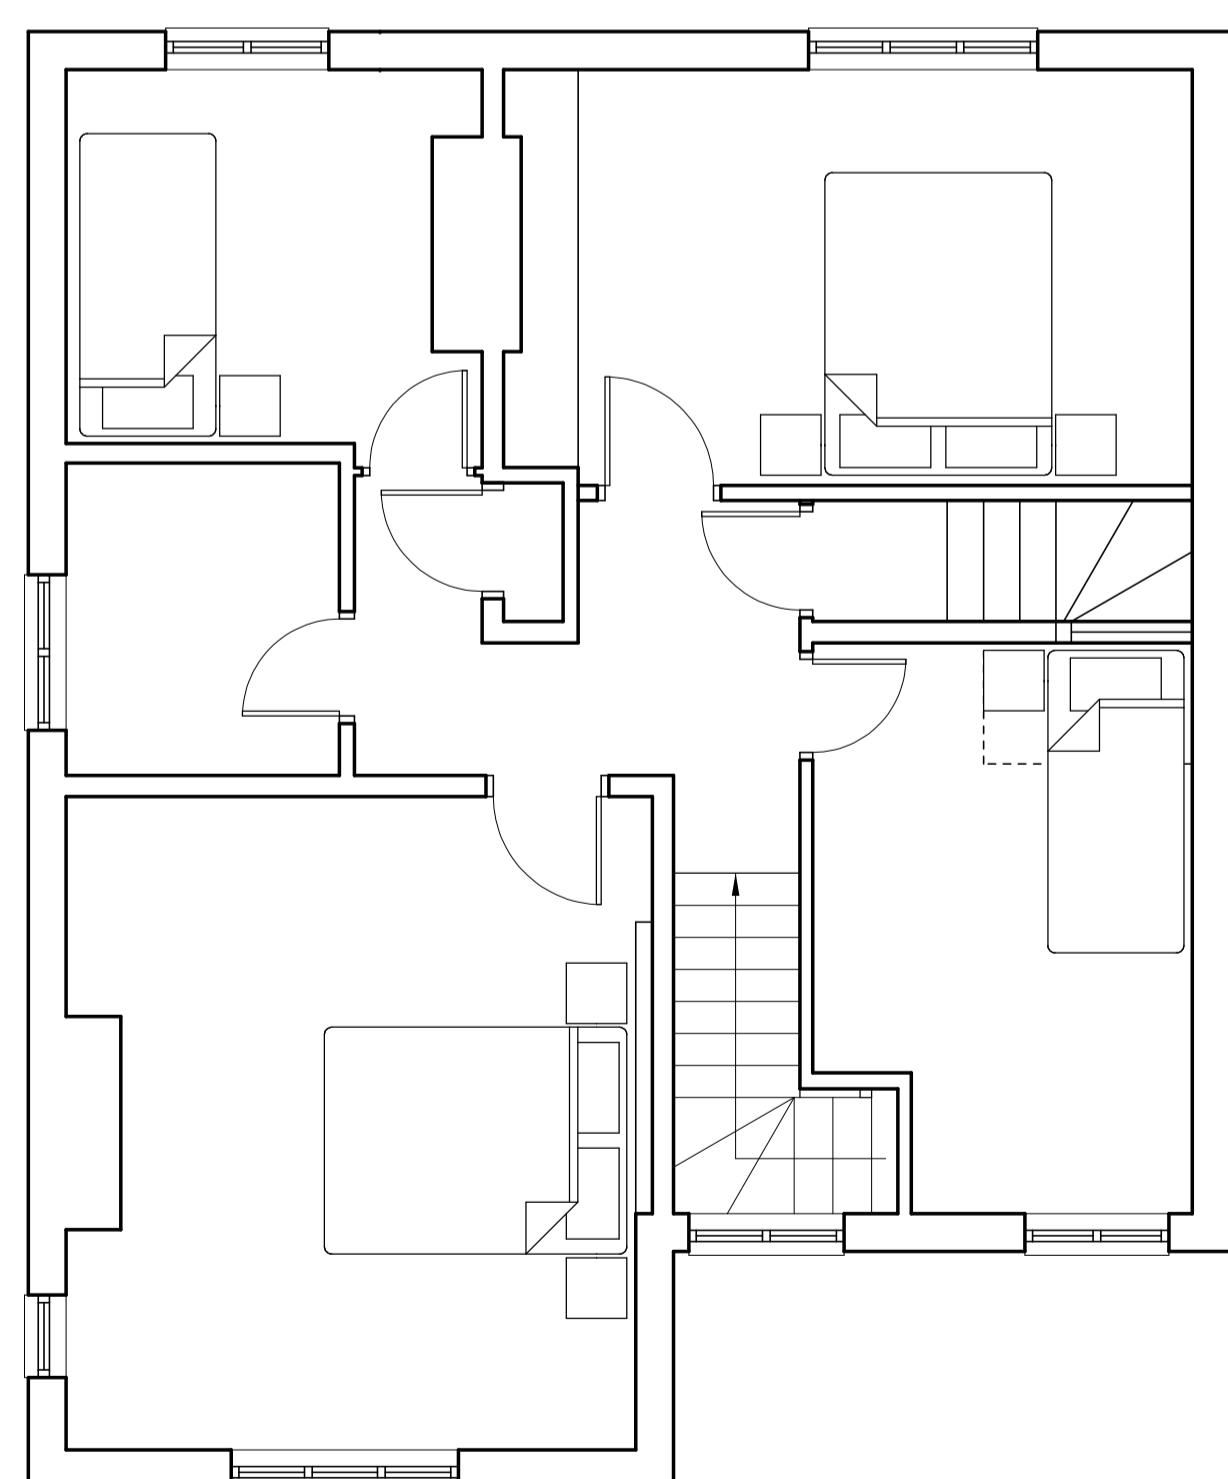


PROPOSED FIRST FLOOR PLAN

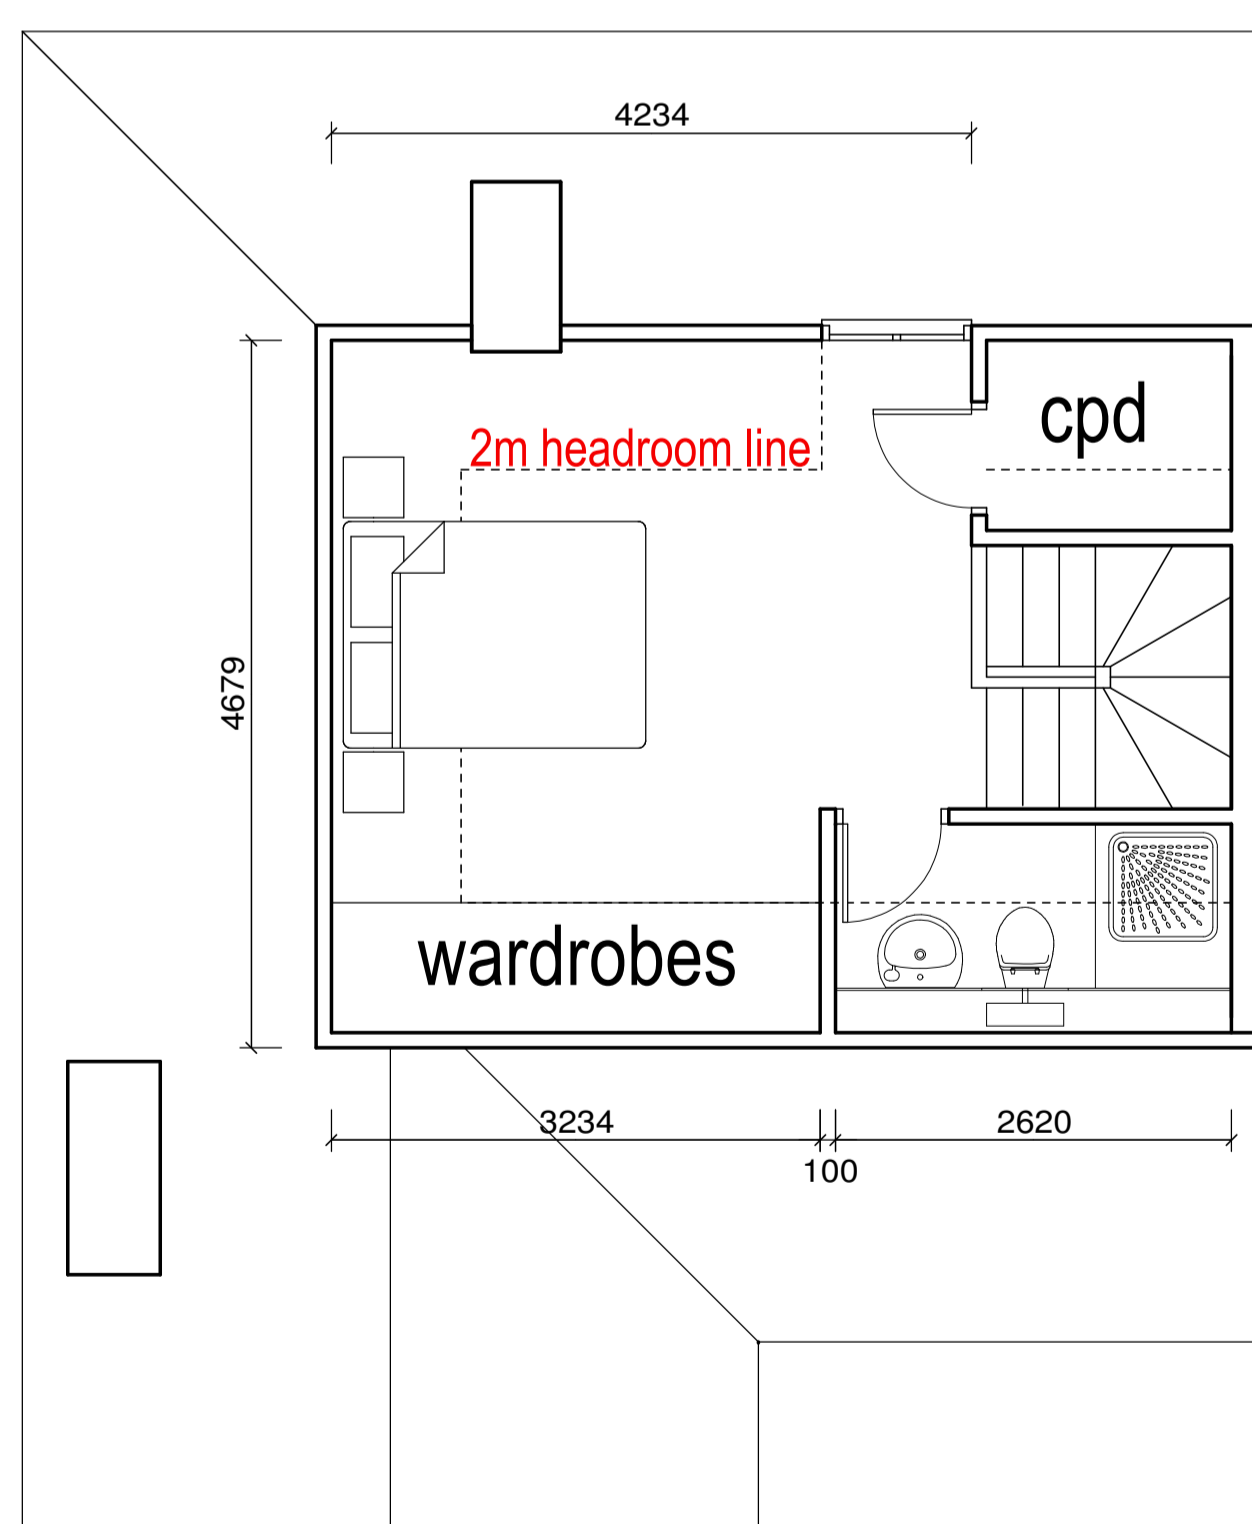

PROPOSED SECOND FLOOR PLAN

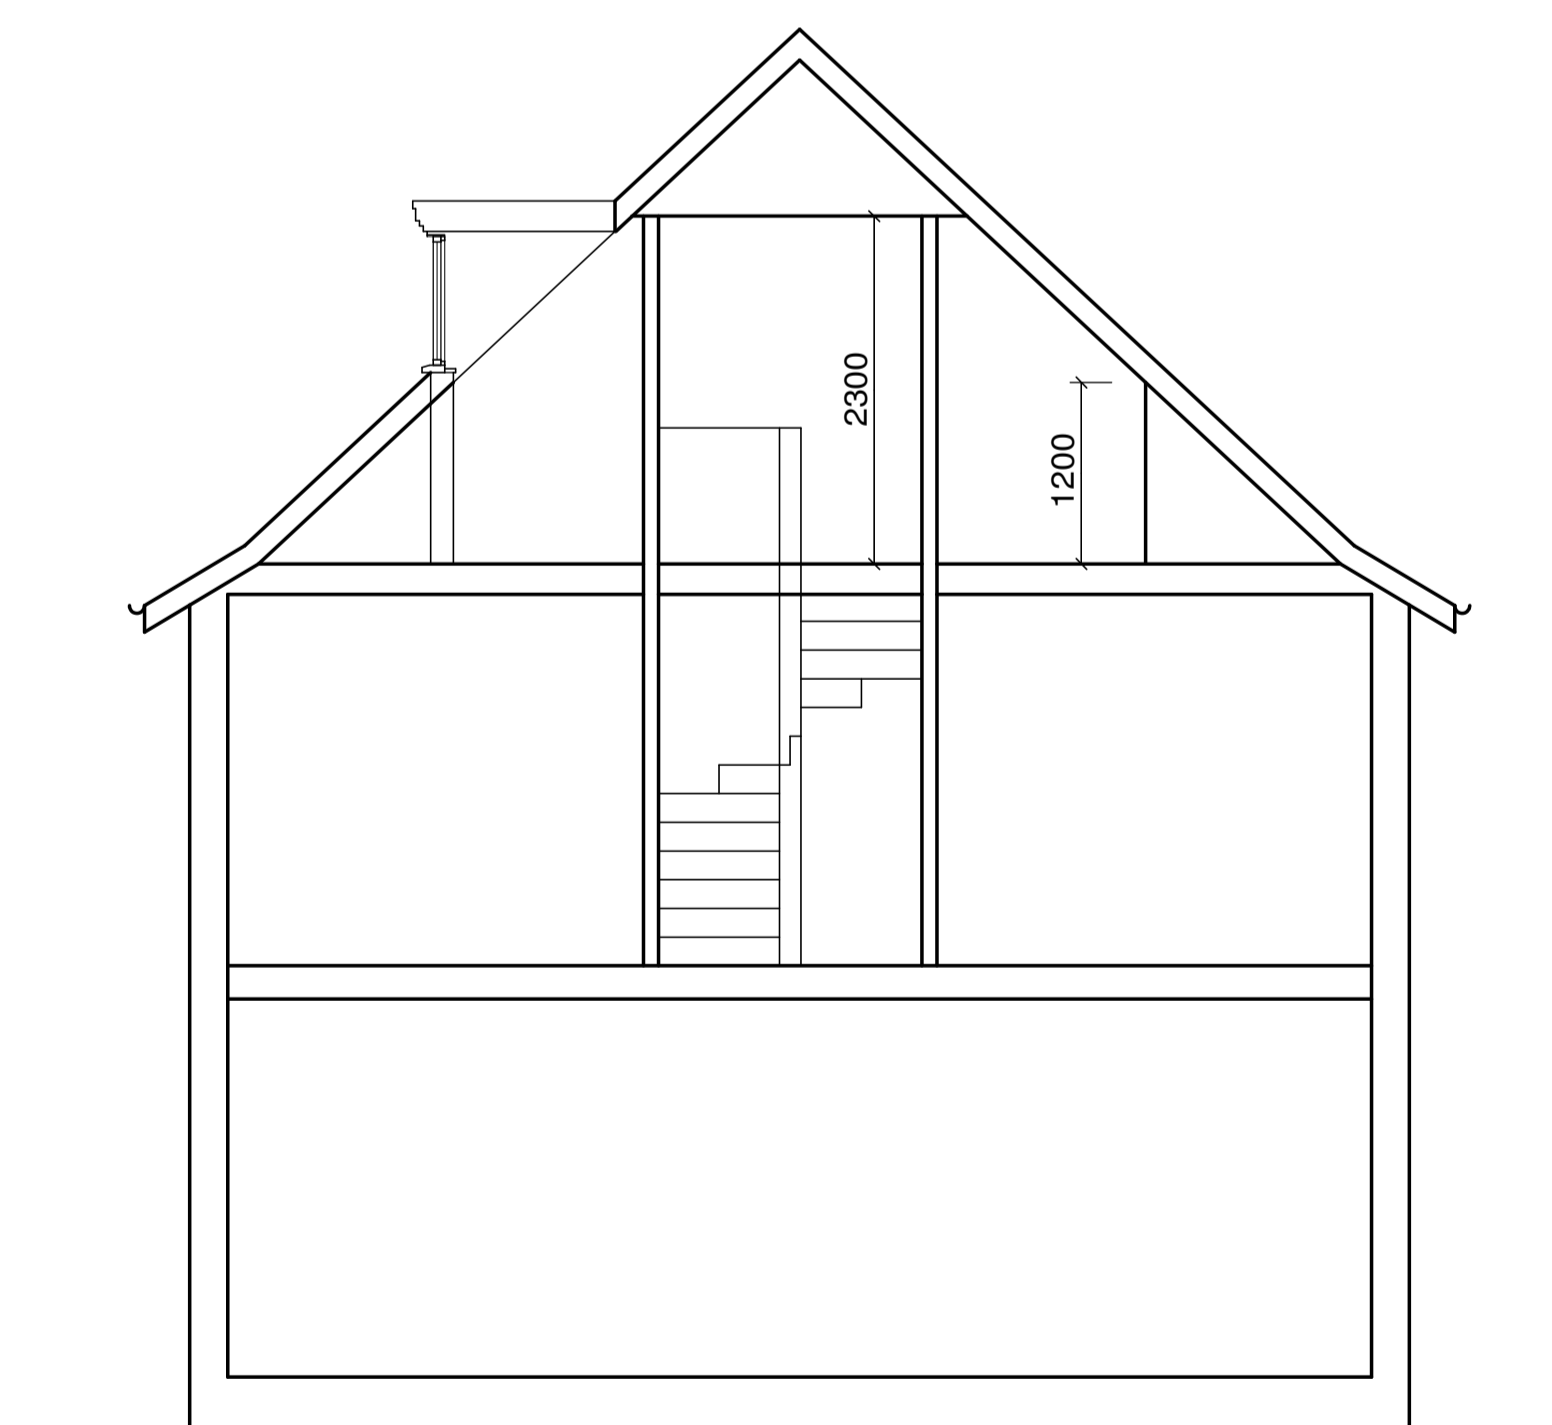

PROPOSED SECTION

 

SCALE AT 1:50

No.	Date	By	Contents
Revisions			

Site Address  
 14 SUTCLIFFE CLOSE  
 LONDON  
 NW11 6NT

Job Title  
 SIDE AND REAR EXTENSIONS  
 INTERNAL ALTERATIONS  
 AND LOFT CONVERSION WITH REAR DORMER

Drawing Title  
 EXISTING AND PROPOSED  
 FIRST AND SECOND FLOORS

Scale 1:50 @ A1	Date 01.21	Drawn by AJC
--------------------	---------------	-----------------

**Alan Cox**  
 associates  
 Architectural & Planning Consultants  
 TEL: 020 - 8440 - 7777  
 FAX: 020 - 8364 - 9556

Org.No. 501520 003	Rev. -
-----------------------	-----------