


EXISTING SITE PLAN



PROPOSED SITE PLAN

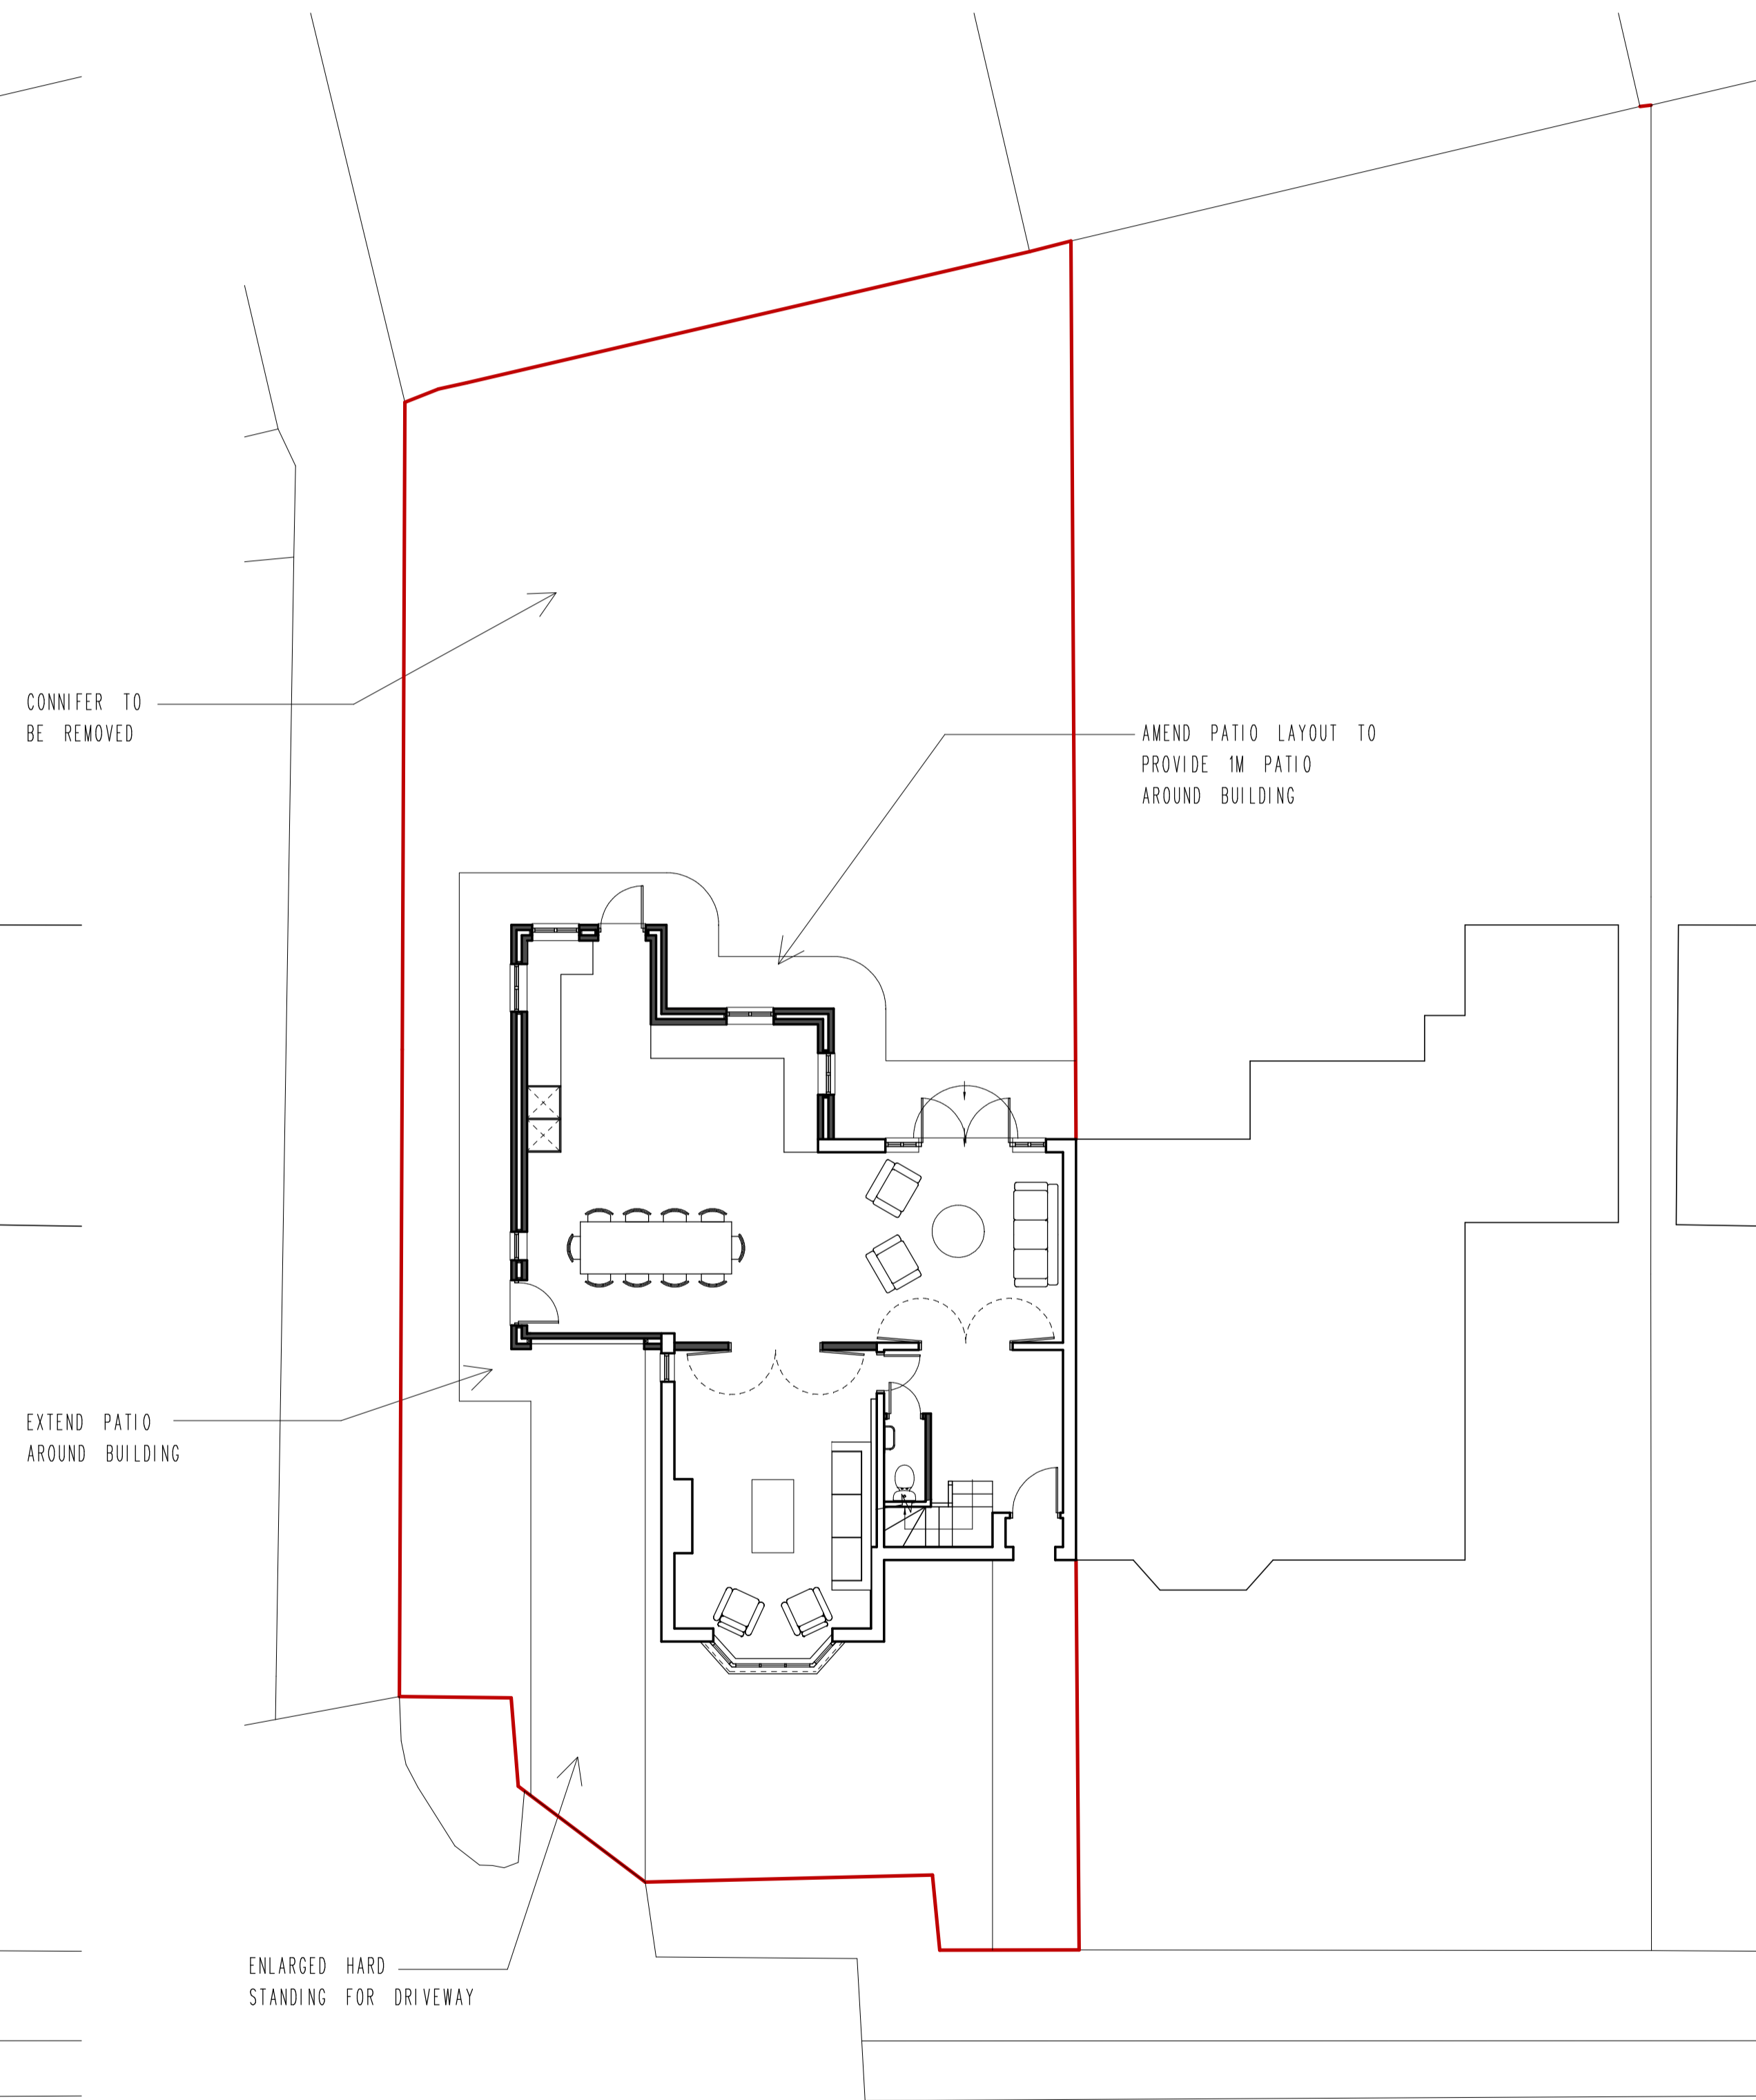

No.	Date	By	Contents
Revisions			

Site Address
14 SUTCLIFFE CLOSE
LONDON
NW11 6NT

Job Title
SIDE AND REAR EXTENSIONS
INTERNAL AMENDMENTS AND
LOFT CONVERSION INCLUDING DORMER

Drawing Title
EXISTING AND PROPOSED
SITE PLANS

Scale 1:100 @ A1	Date 01.21	Drawn by AJC
---------------------	---------------	-----------------

Org.No. 501520 009	Rev. A
-----------------------	-----------