




EXISTING GROUND FLOOR PLAN

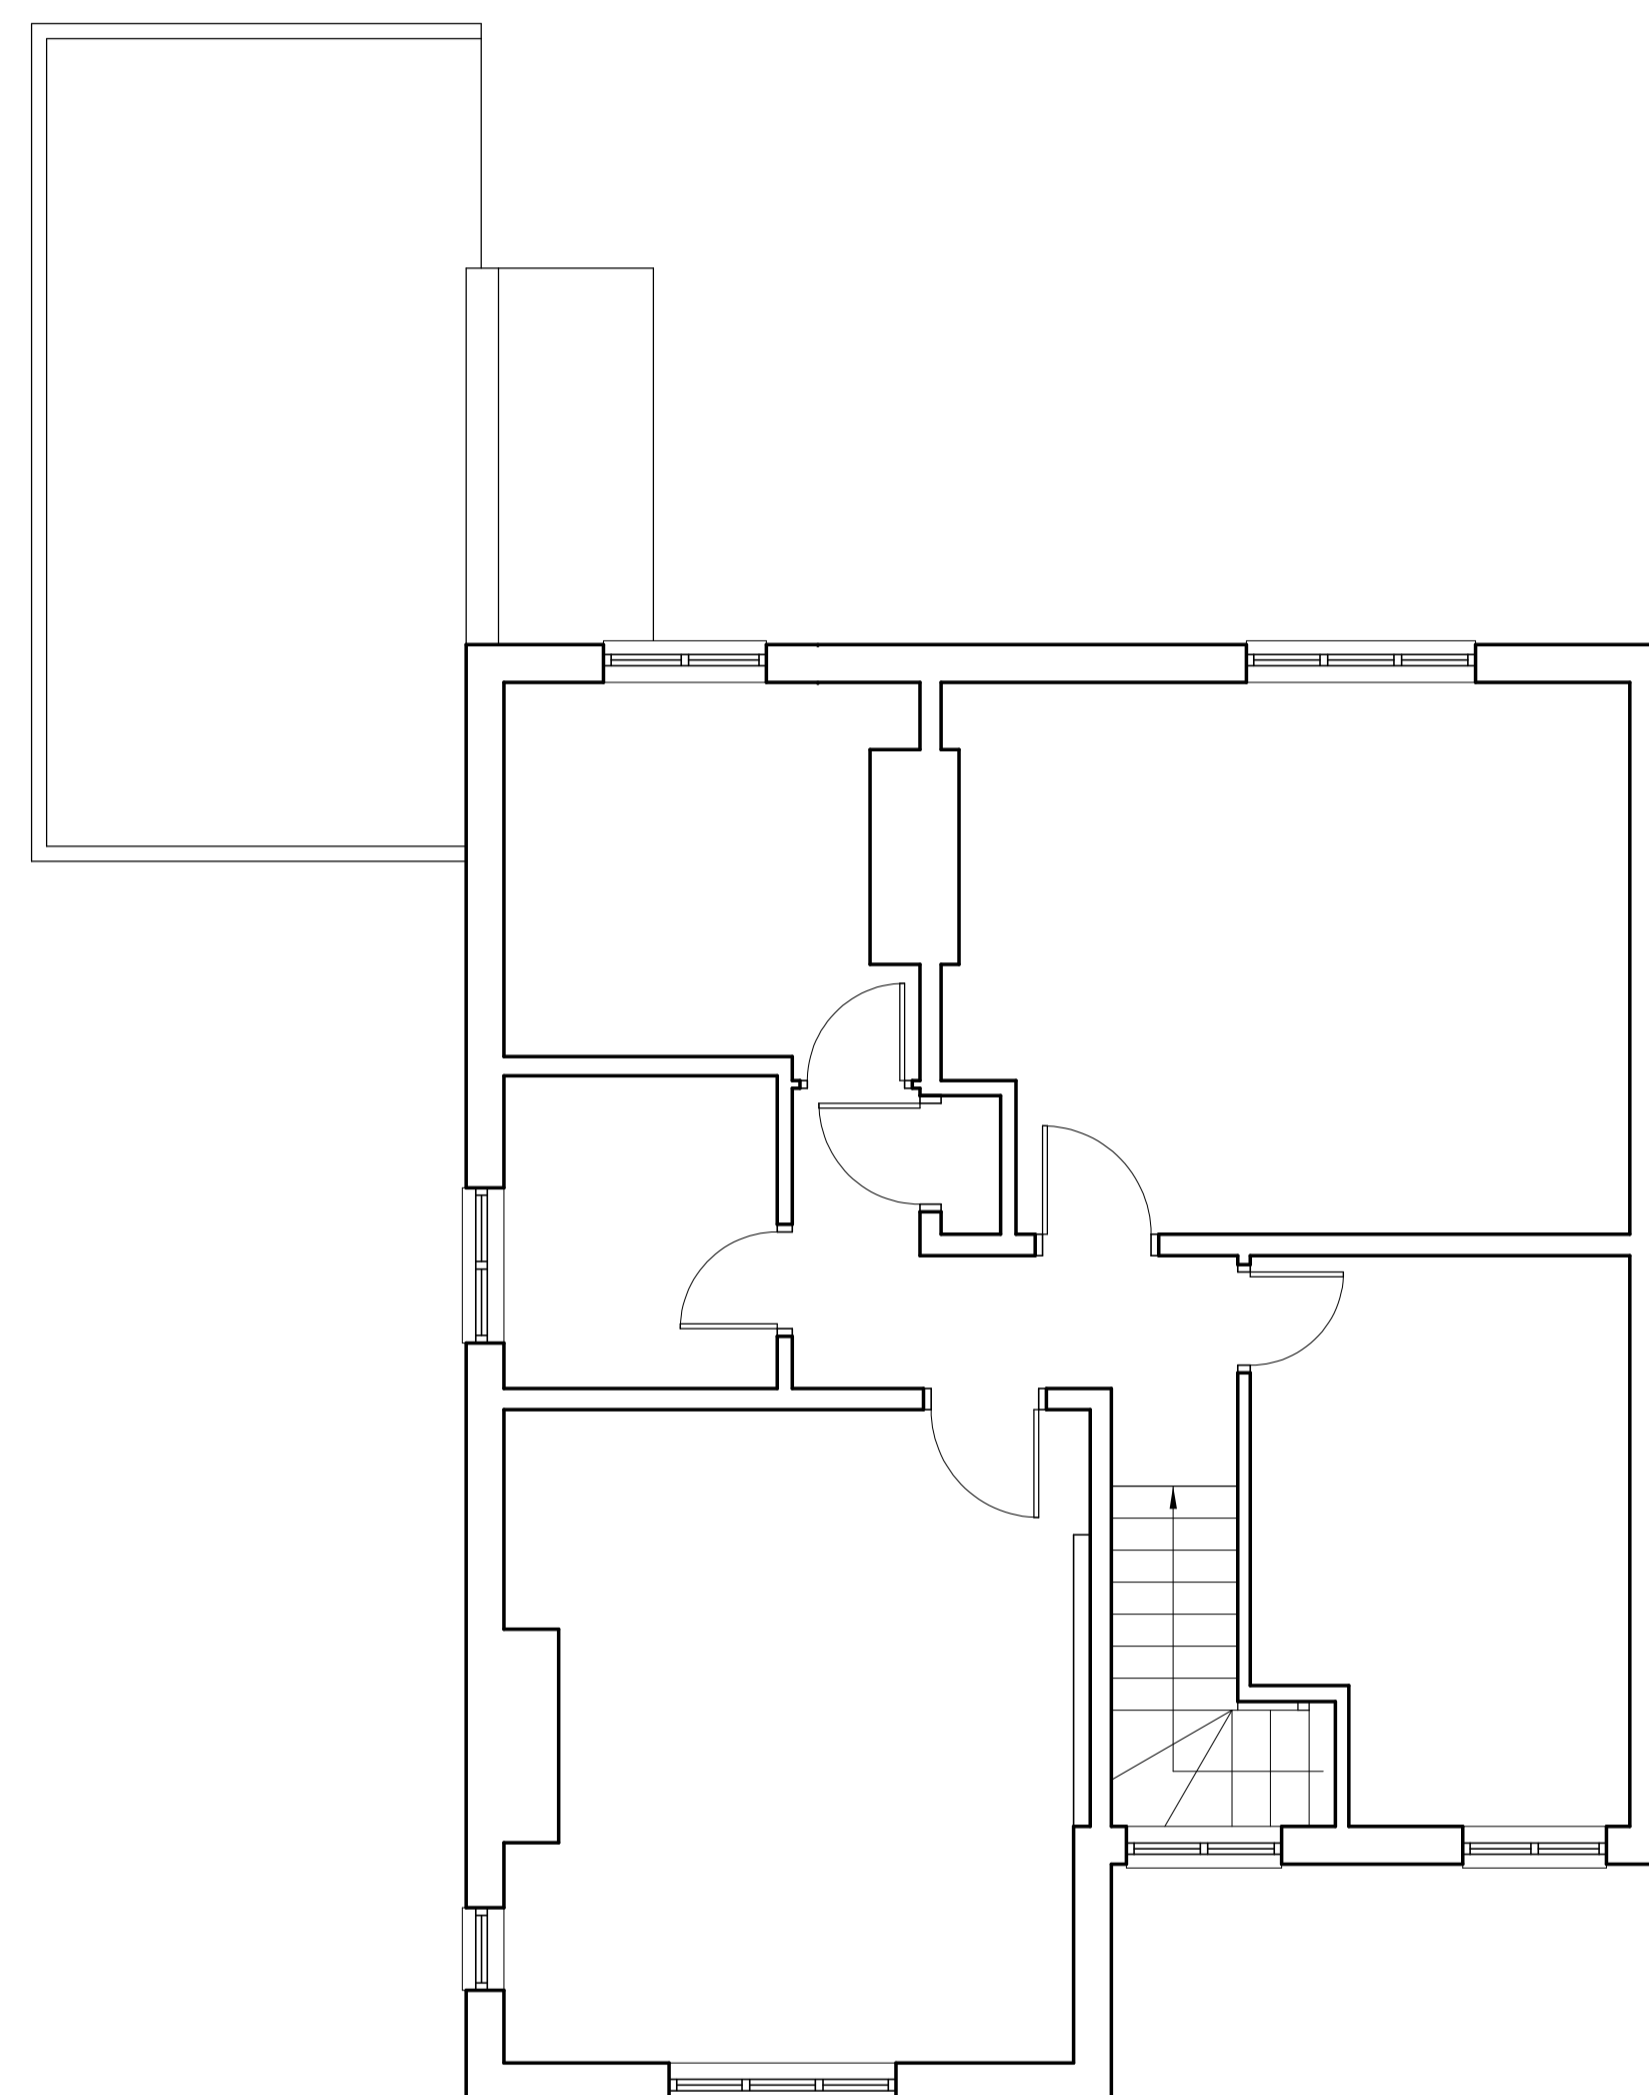

EXISTING FIRST FLOOR PLAN

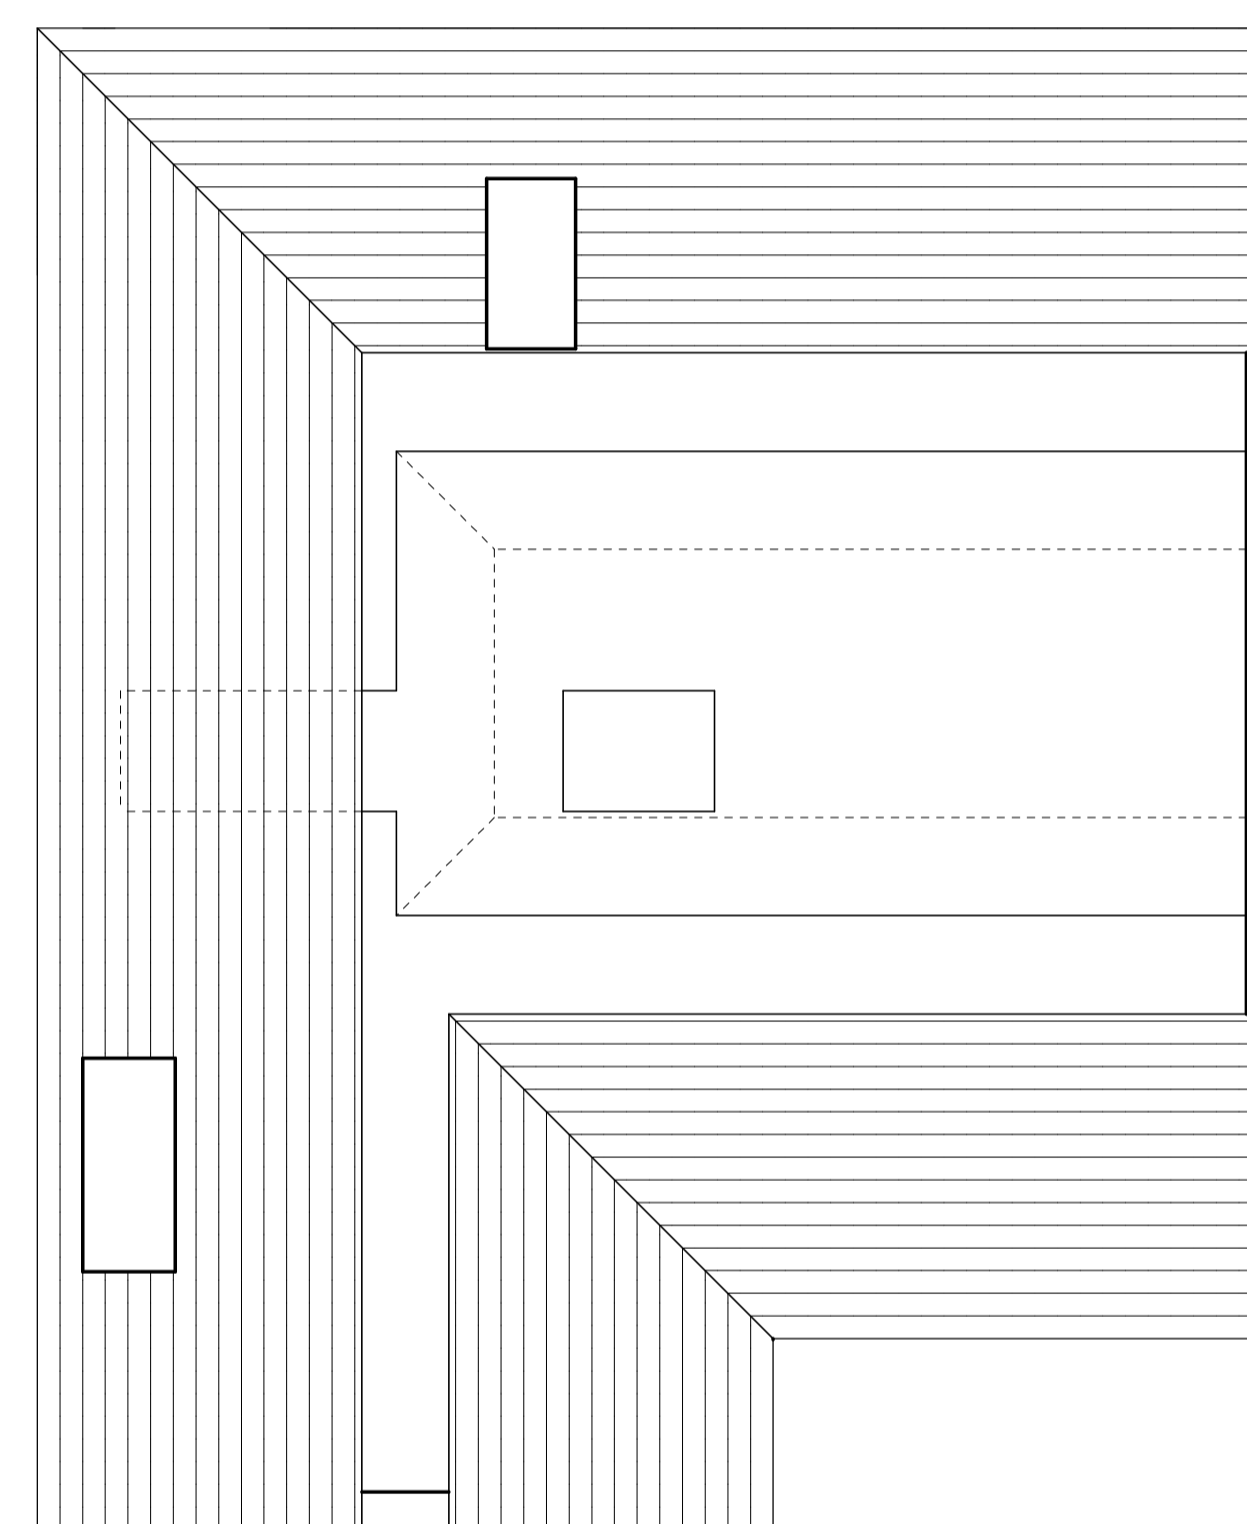

EXISTING SECOND FLOOR PLAN

 

SCALE AT 1:50

No.	Date	By	Contents
Revisions			

Revisions

Site Address			
14 SUTCLIFFE CLOSE LONDON NW11 6NT			

Job Title

SIDE AND REAR EXTENSIONS
INTERNAL ALTERATIONS
AND LOFT CONVERSION WITH REAR DORMER

Drawing Title			
EXISTING PLANS			

Scale	Date	Drawn by
1:50 @ A1	01.21	AJC


Alan Cox
 associates
 Architectural & Planning Consultants
 TEL: 020 - 8440 - 7777
 FAX: 020 - 8364 - 9556

Org.No.	Rev.
501520 001	-