


Proposed Site Plan

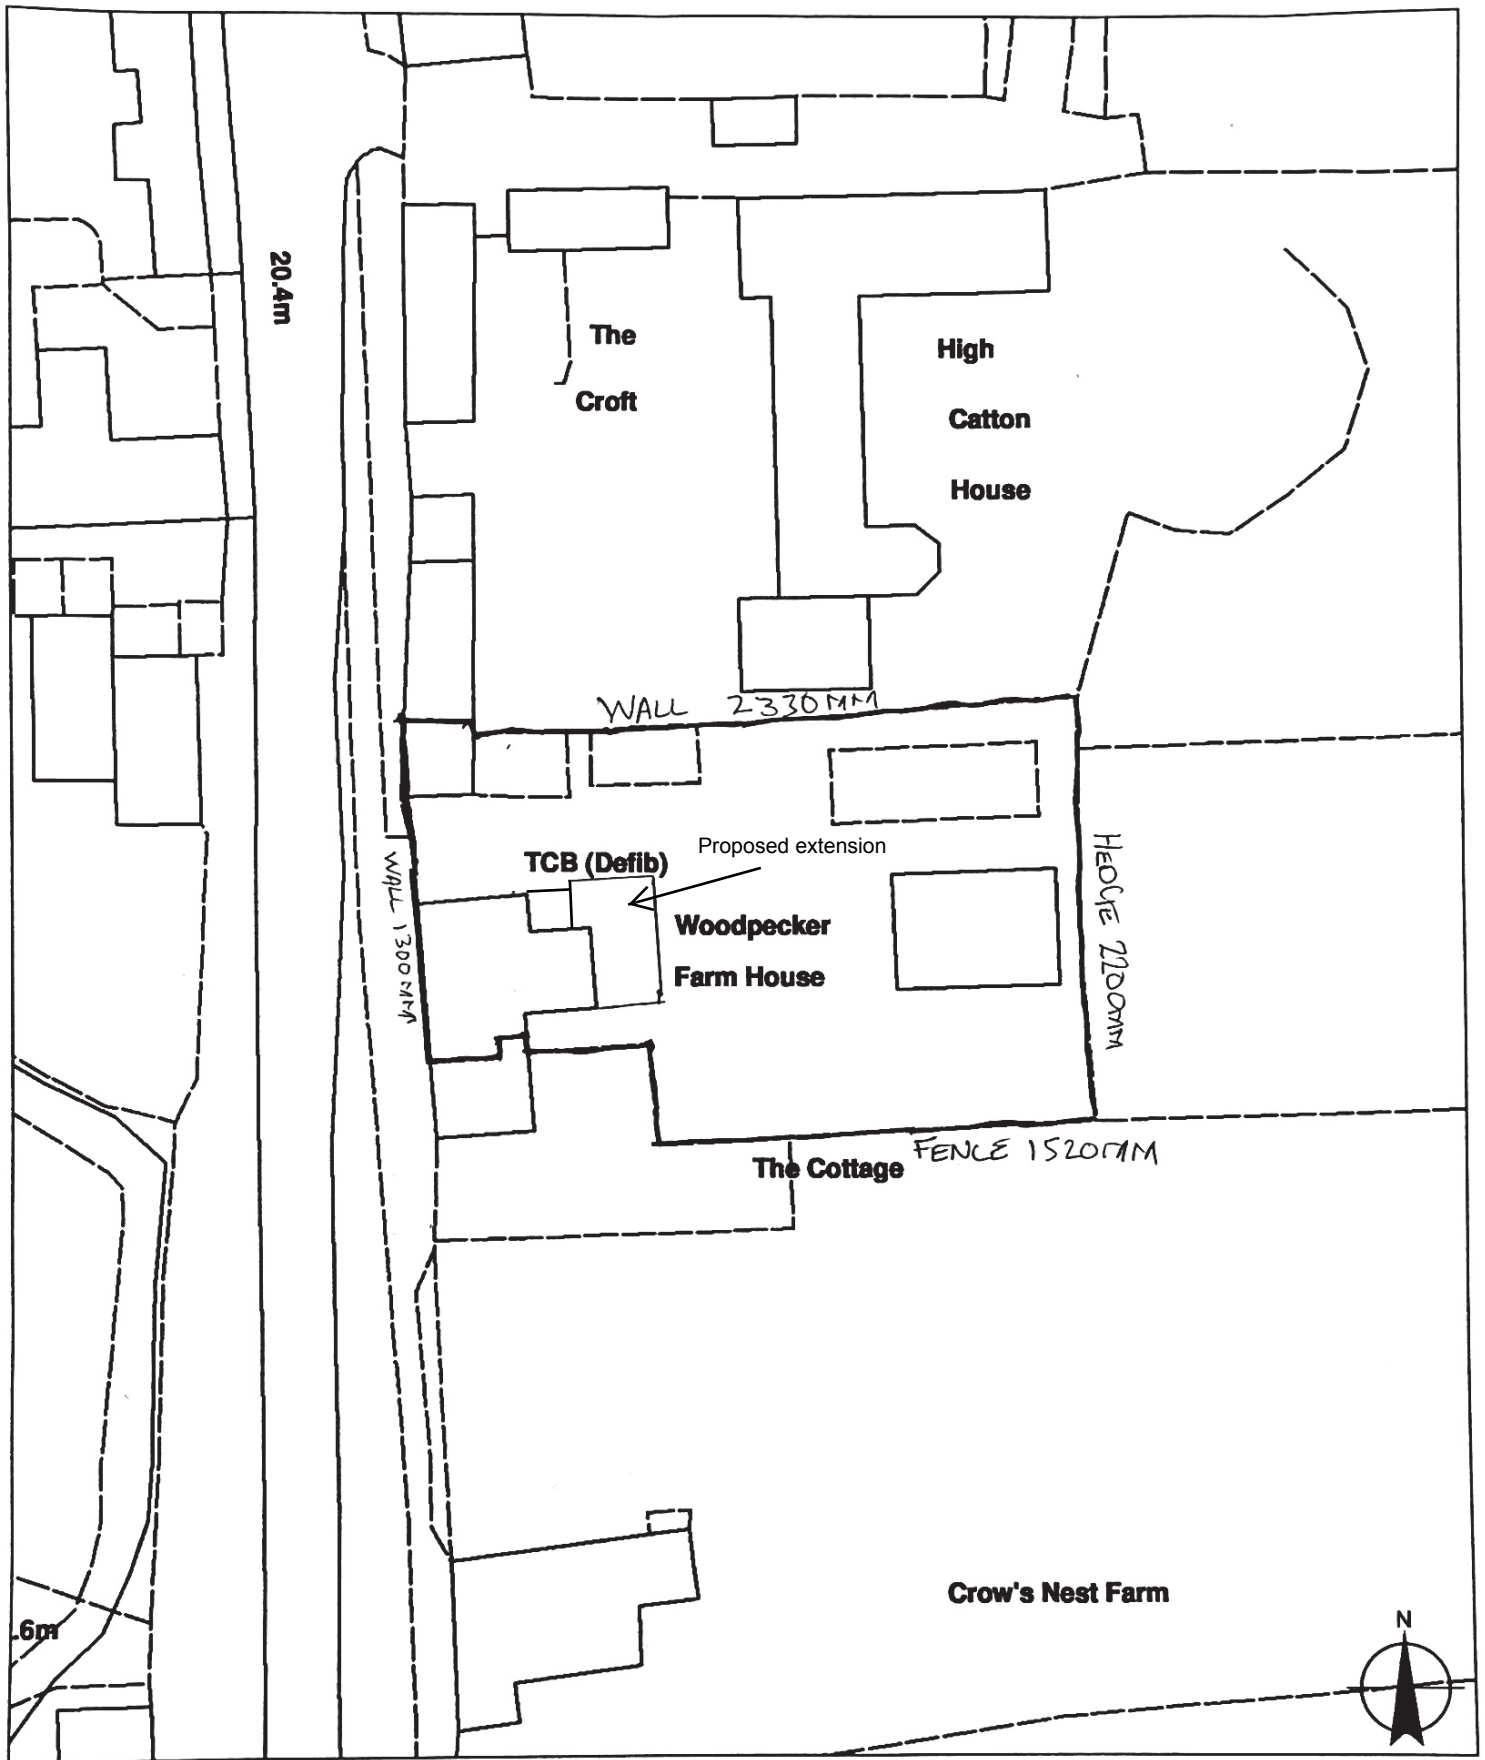

Scale 1:500

