




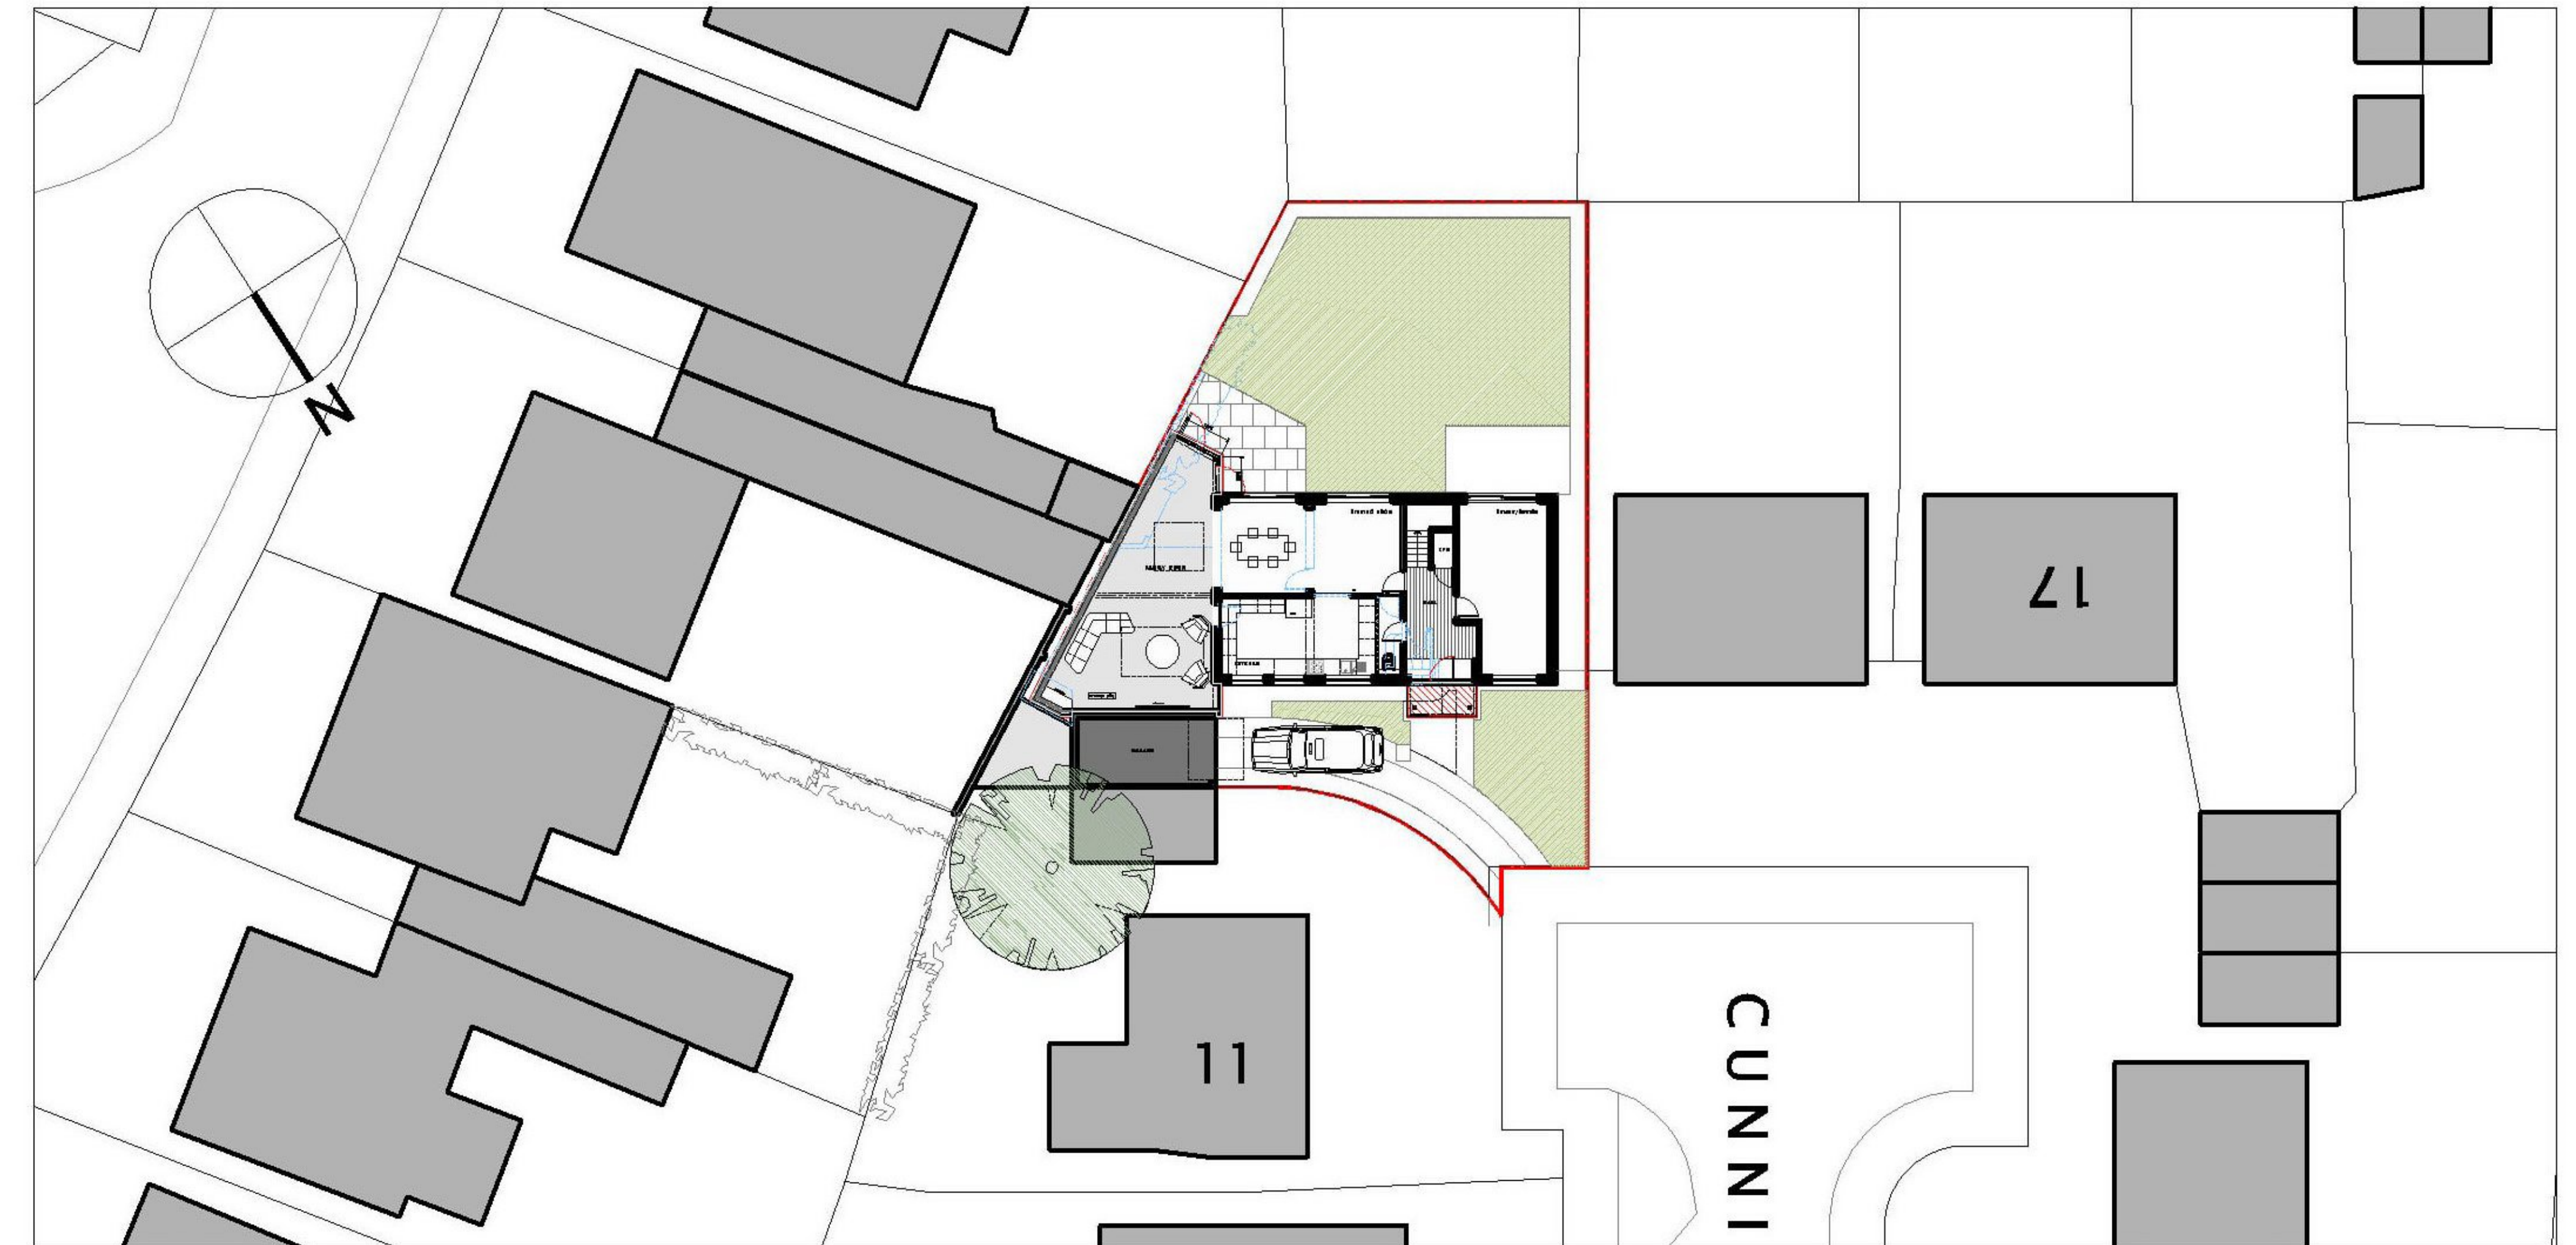


LOCATION PLAN
1:1250 @ A3

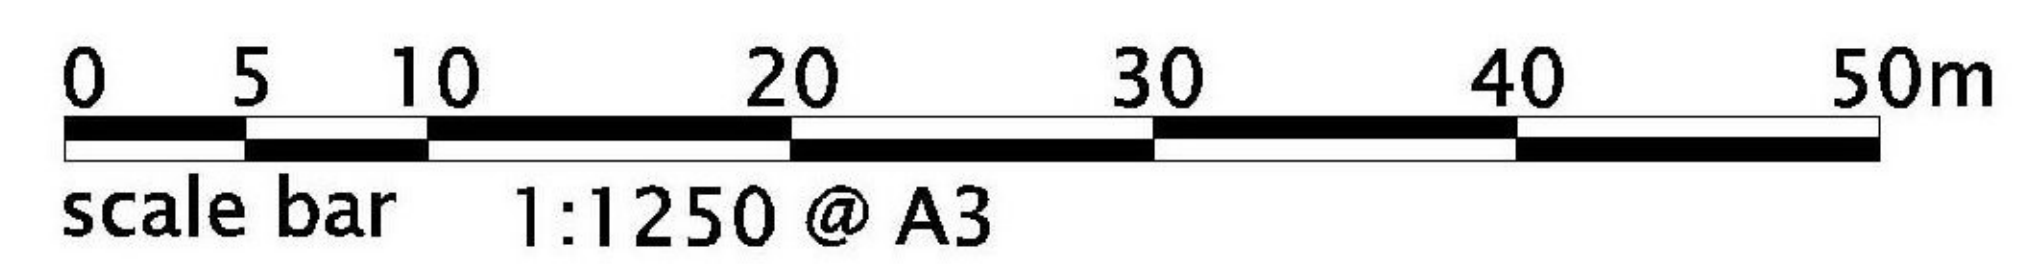

BLOCK PLAN
PROPOSED 1:500

 

FRONT ELEVATION VIEW
EXISTING

 

REAR ELEVATION VIEW
EXISTING

Client: MRS O TADTAEVA	Drawing Title: LOCATION PLAN
Job Title: PROPOSED SINGLE STOREY SIDE EXTENTION 13 CUNNINGHAM AVENUE GUILDFORD GU1 2PE	

Drg No.: 01 - 100	
Date: FEB 2021	Drawn by: ECAD
Scale: 1:1250	Revisions: P1

ECADDESIGN
ARCHITECTURAL CONSULTANCY
PLANNING APPLICATIONS
CAD DRAWINGS
3D ILLUSTRATIONS
BUILDING REGULATIONS

**PLANNING
ISSUE**

3 Stories Mews Stories Road London SE5 8JJ
T : 07966 009462
E : eugenecad@gmail.com