

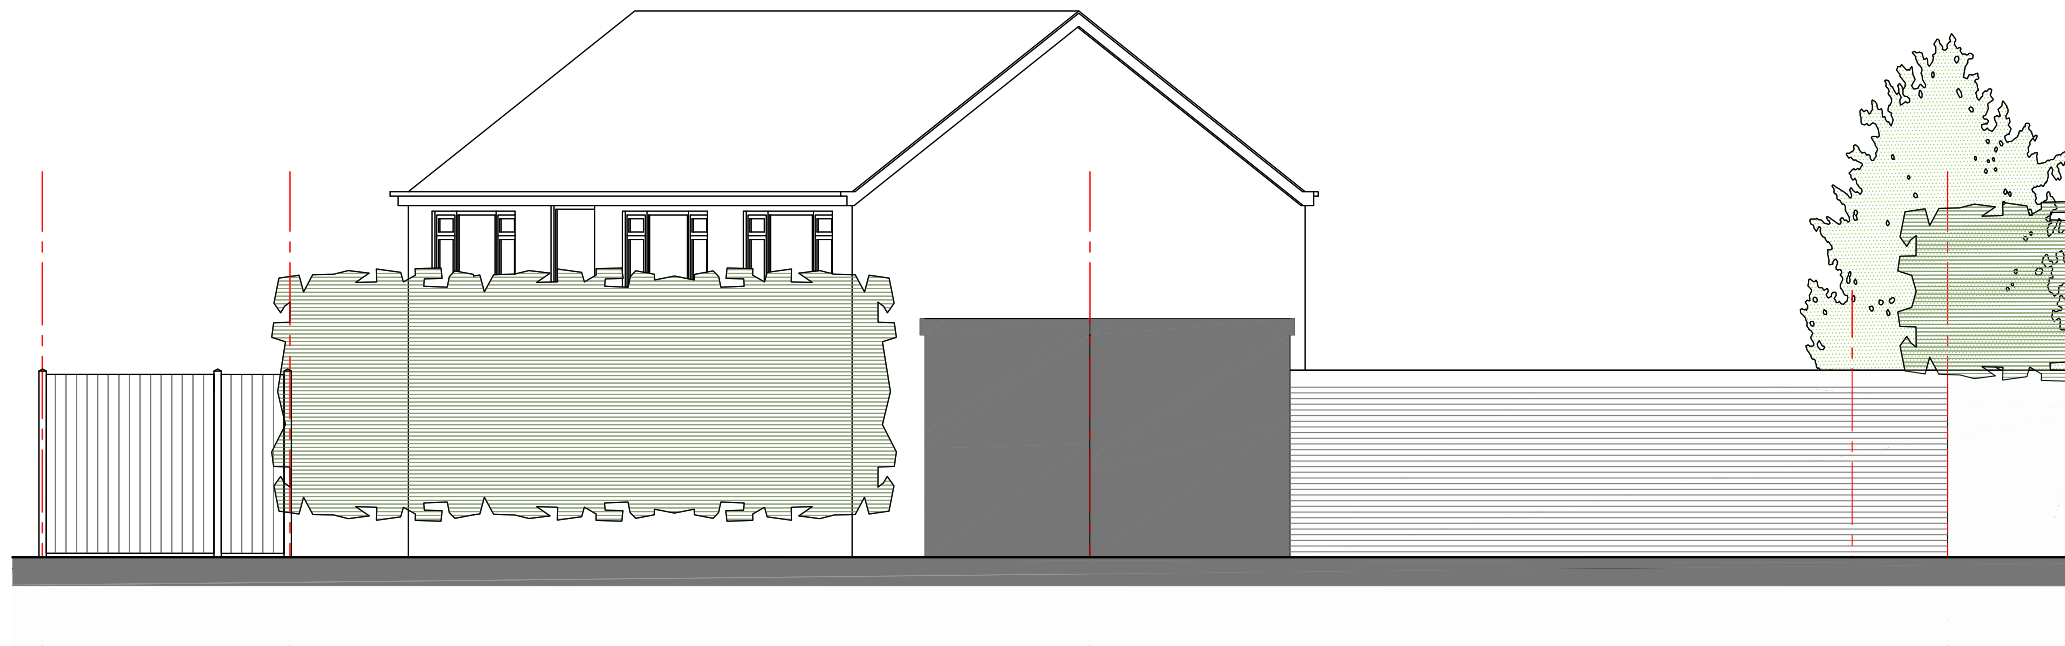
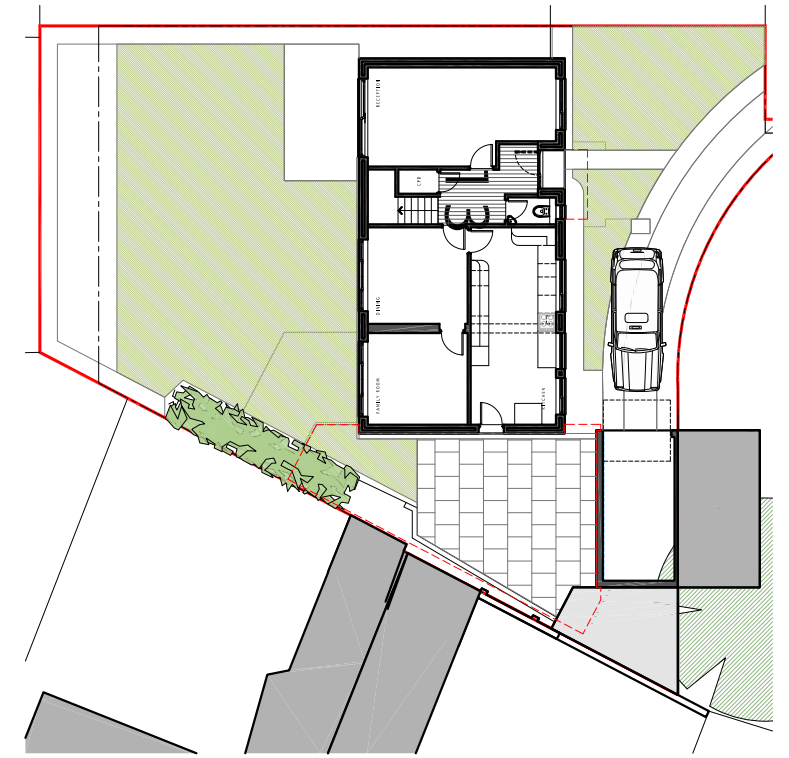


REAR ELEVATION [PROJECTED PERPENDICULAR TO PREMISES]
EXISTING 1:100

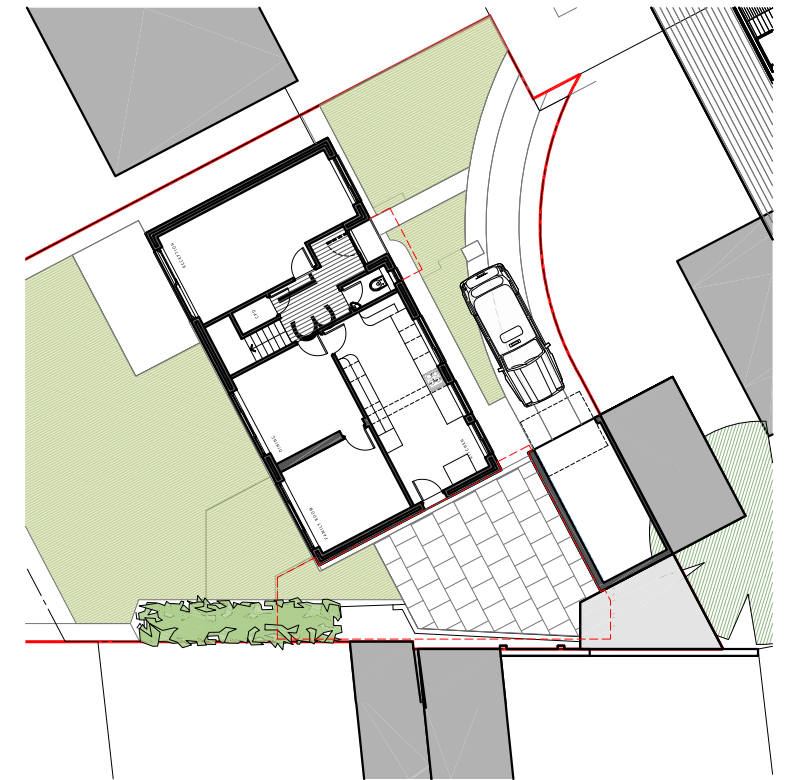

SIDE ELEVATION [PROJECTED PERPENDICULAR TO BOUNDARY]
EXISTING 1:100

 

Client: MRS O TADTAEVA	Drawing Title: EXISTING SIDE ELEVATIONS - SHEET 2	Drg No.: 03 - 101	
Job Title: PROPOSED SINGLE STOREY SIDE EXTENTION 13 CUNNINGHAM AVENUE GUILDFORD GU1 2PE		Date: FEB 2021	Drawn by: ECAD
		Scale: 1: 100	Revisions: P1

ECADDESIGN
ARCHITECTURAL CONSULTANCY
PLANNING APPLICATIONS
CAD DRAWINGS
3D ILLUSTRATIONS
BUILDING REGULATIONS

**PLANNING
ISSUE**

3 Stories Mews Stories Road London SE5 8JJ
T : 07966 009462
E : eugeneCAD@gmail.com