

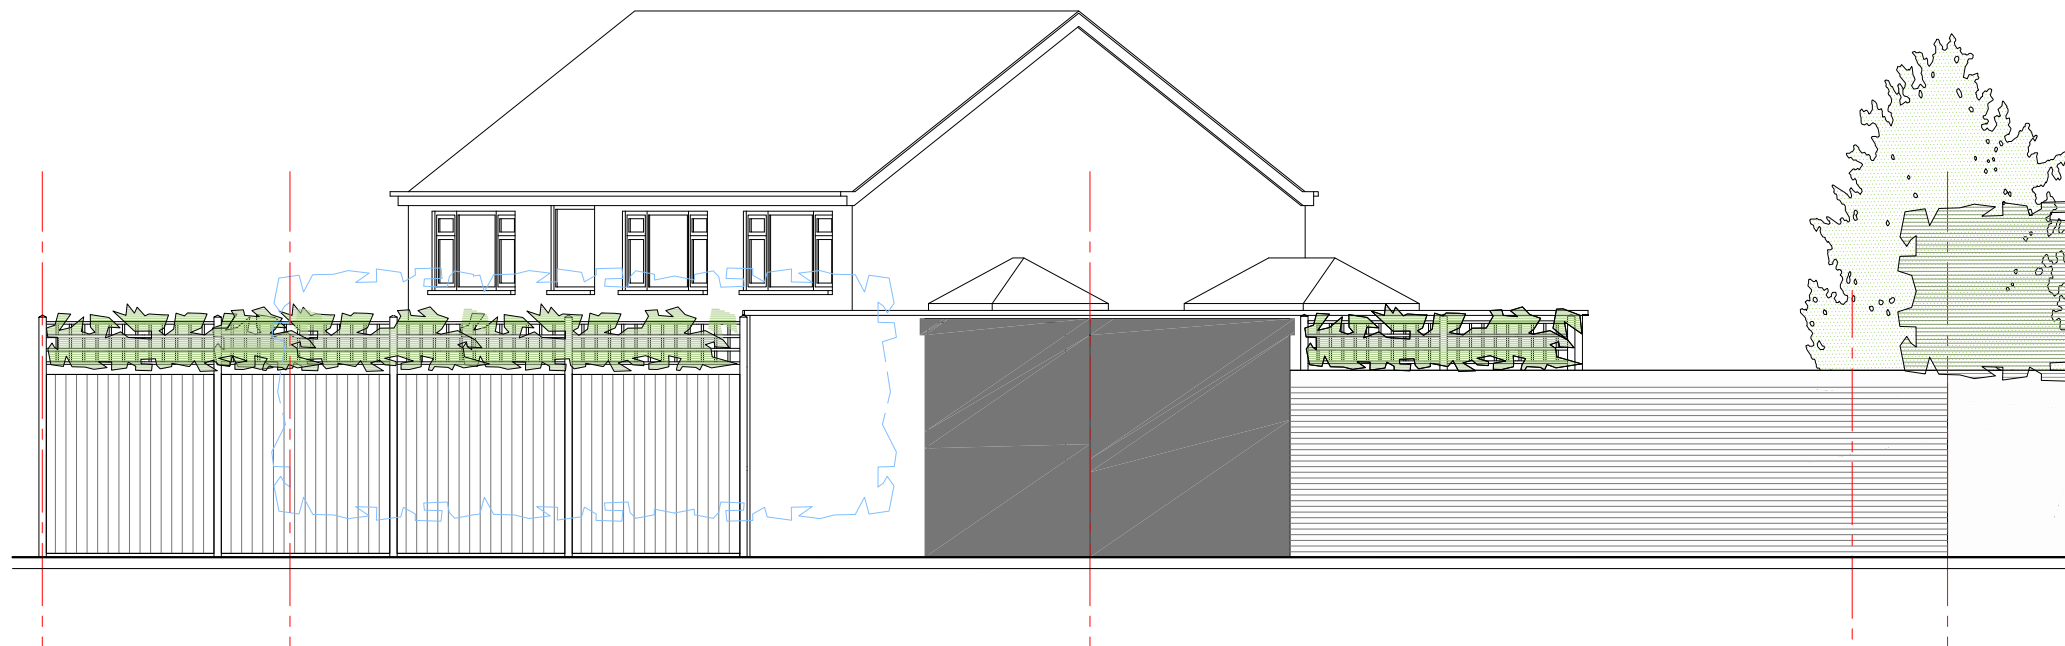
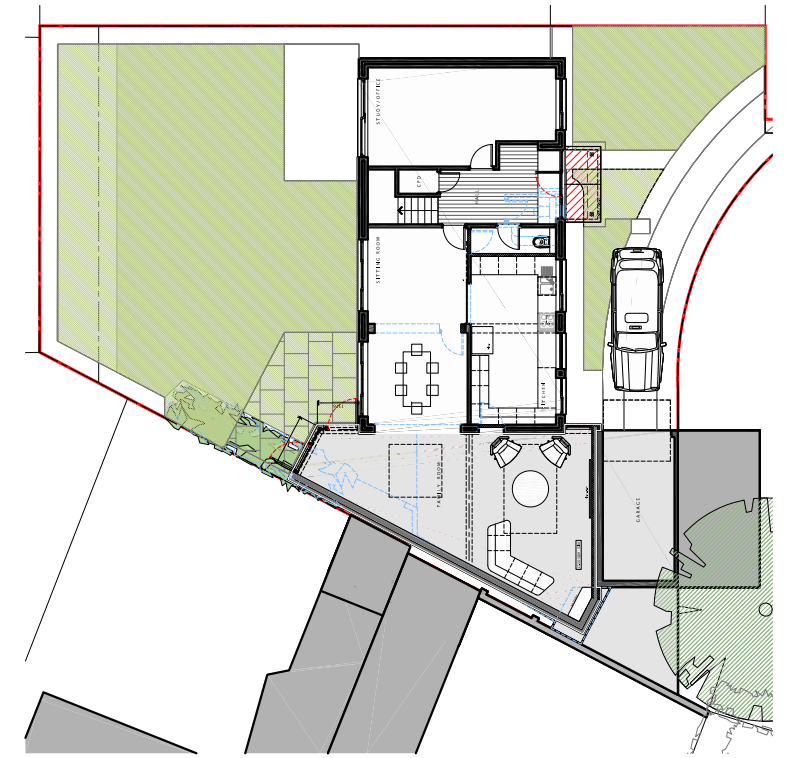


REAR ELEVATION [PROJECTED PERPENDICULAR TO PREMISES]  
PROPOSED 1:100

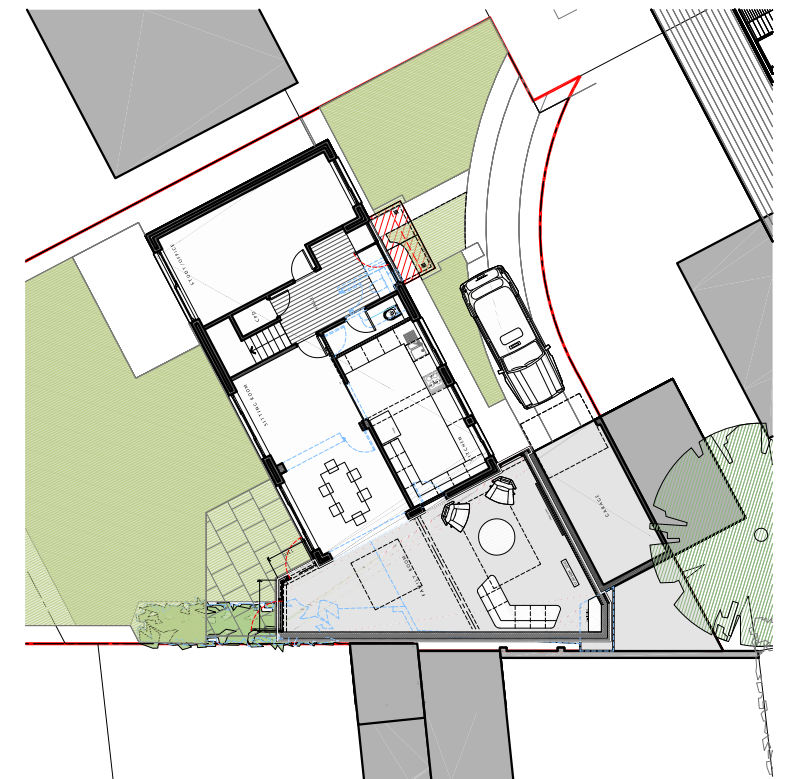

SIDE ELEVATION [PROJECTED PERPENDICULAR TO BOUNDARY]  
PROPOSED 1:100

 

Client: MRS O TADTAEVA	Drawing Title:  PROPOSED SIDE ELEVATIONS - SHEET 2	Drg No.: 03 - 201
Job Title: PROPOSED SINGLE STOREY SIDE EXTENTION 13 CUNNINGHAM AVENUE GUILDFORD GU1 2PE		Date: FEB 2021 Scale: 1: 100
		Drawn by: ECAD Revisions: P1

**ECADDESIGN**  
ARCHITECTURAL CONSULTANCY  
PLANNING APPLICATIONS  
CAD DRAWINGS  
3D ILLUSTRATIONS  
BUILDING REGULATIONS

**PLANNING ISSUE**

3 Stories Mews Stories Road London SE5 8JJ  
T : 07966 009462  
E : eugeneCAD@gmail.com