




Building Specification

Main Body: Goosewing Grey, 10A05
 Finish: Plastic Coated Steel
 Fascia: Anthracite Red, RAL, 10 30 35
 Corners: Anthracite Red, RAL, 10 30 35
 Jacklegs: Goosewing Grey, 10A05

Door: Steel Kincroft, Goosewing Grey, 10A05

Windows: White uPVC

Flooring: Vinyl, Polyflor XL PU

 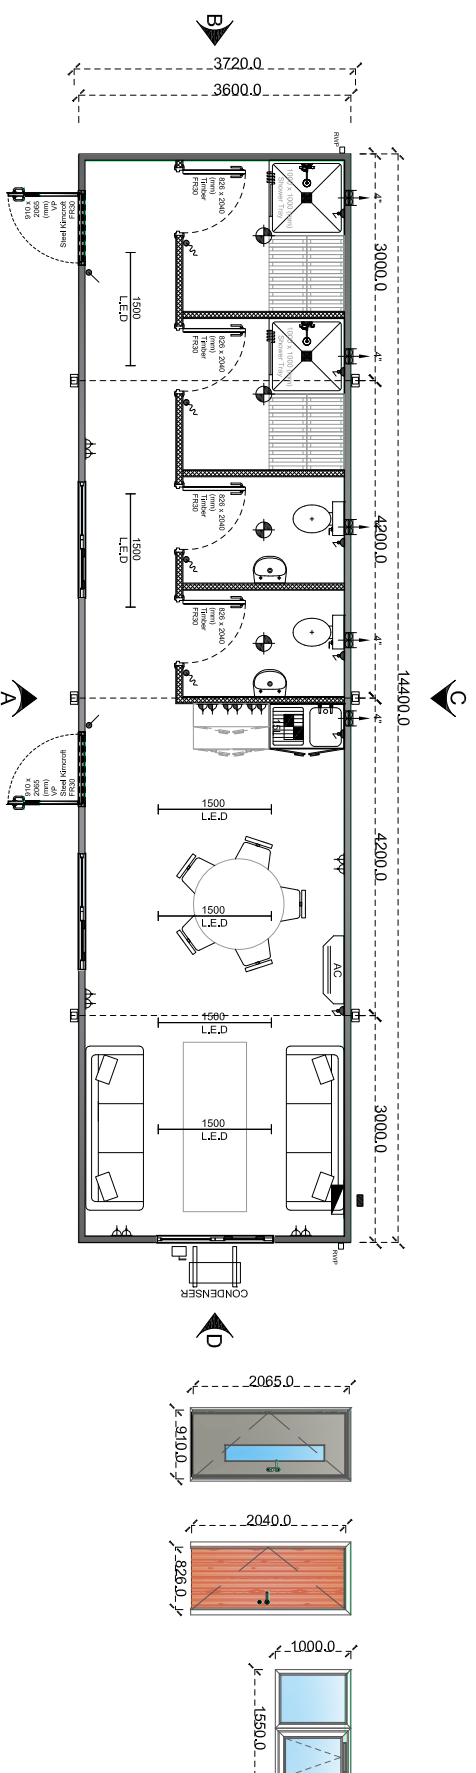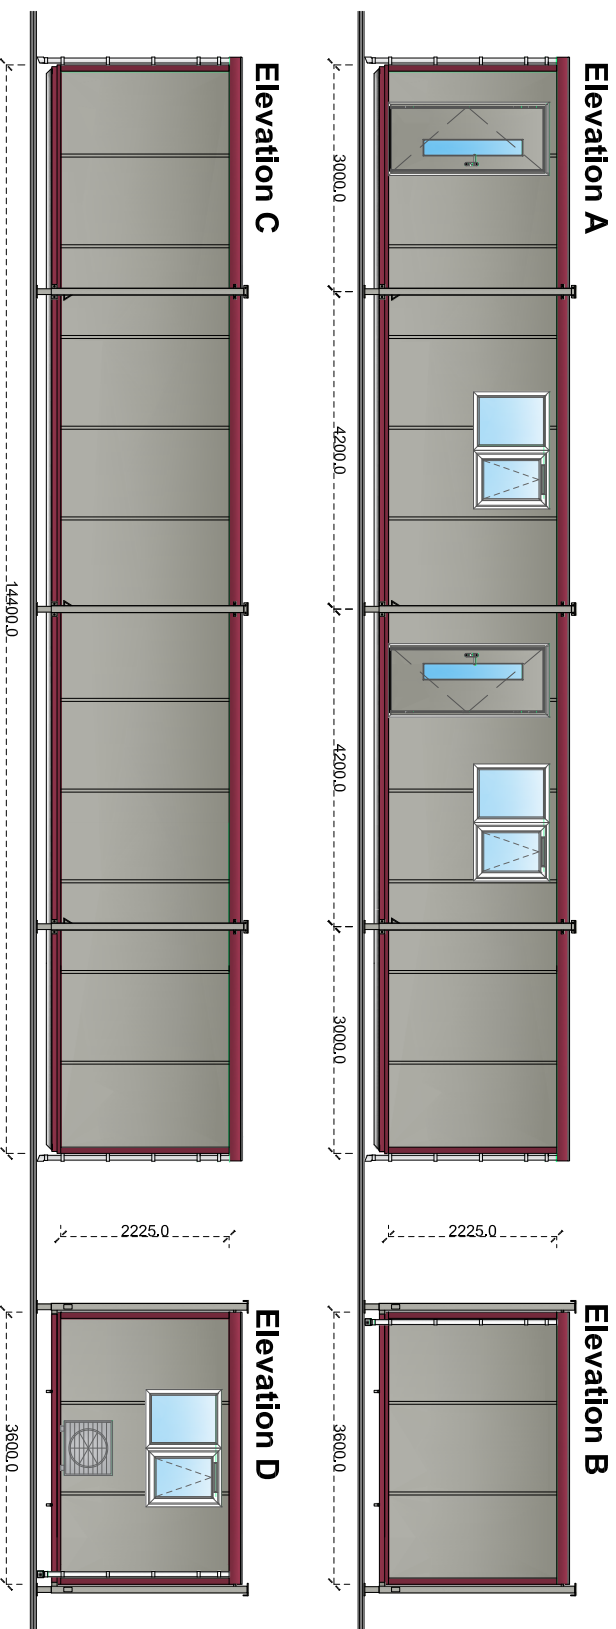

CPLC
 ASSOCIATES
 The Bungalow, 87a Station Road
 Bishops Cleeve, Cheltenham, GL52 8HJ.
 Telephone : 01242 672 333
 cplc@cplc-associates.com

Rev:	Date:	Description:	Drawn:	Checked:
Project/Client:	EV Cargo, Downtown		MAC	13.11.2020
	Morton valance		Scale:	1:100@A3
Drawing:	Welfare cabin		Project No:	FP300
	Floor plan and elevation		1885	

© CPLC Associates Ltd. Contractors must work to figured dimensions which are to be checked on site. Any discrepancies must be reported immediately.