



Ground Floor Plan PROPOSED

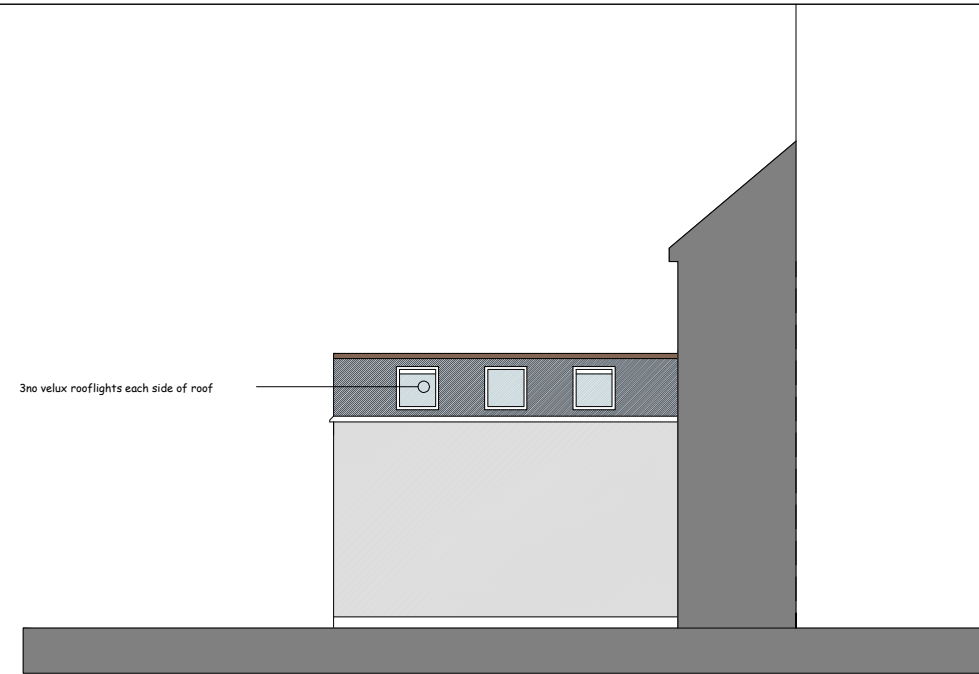

SIDE ELEVATION - PROPOSED

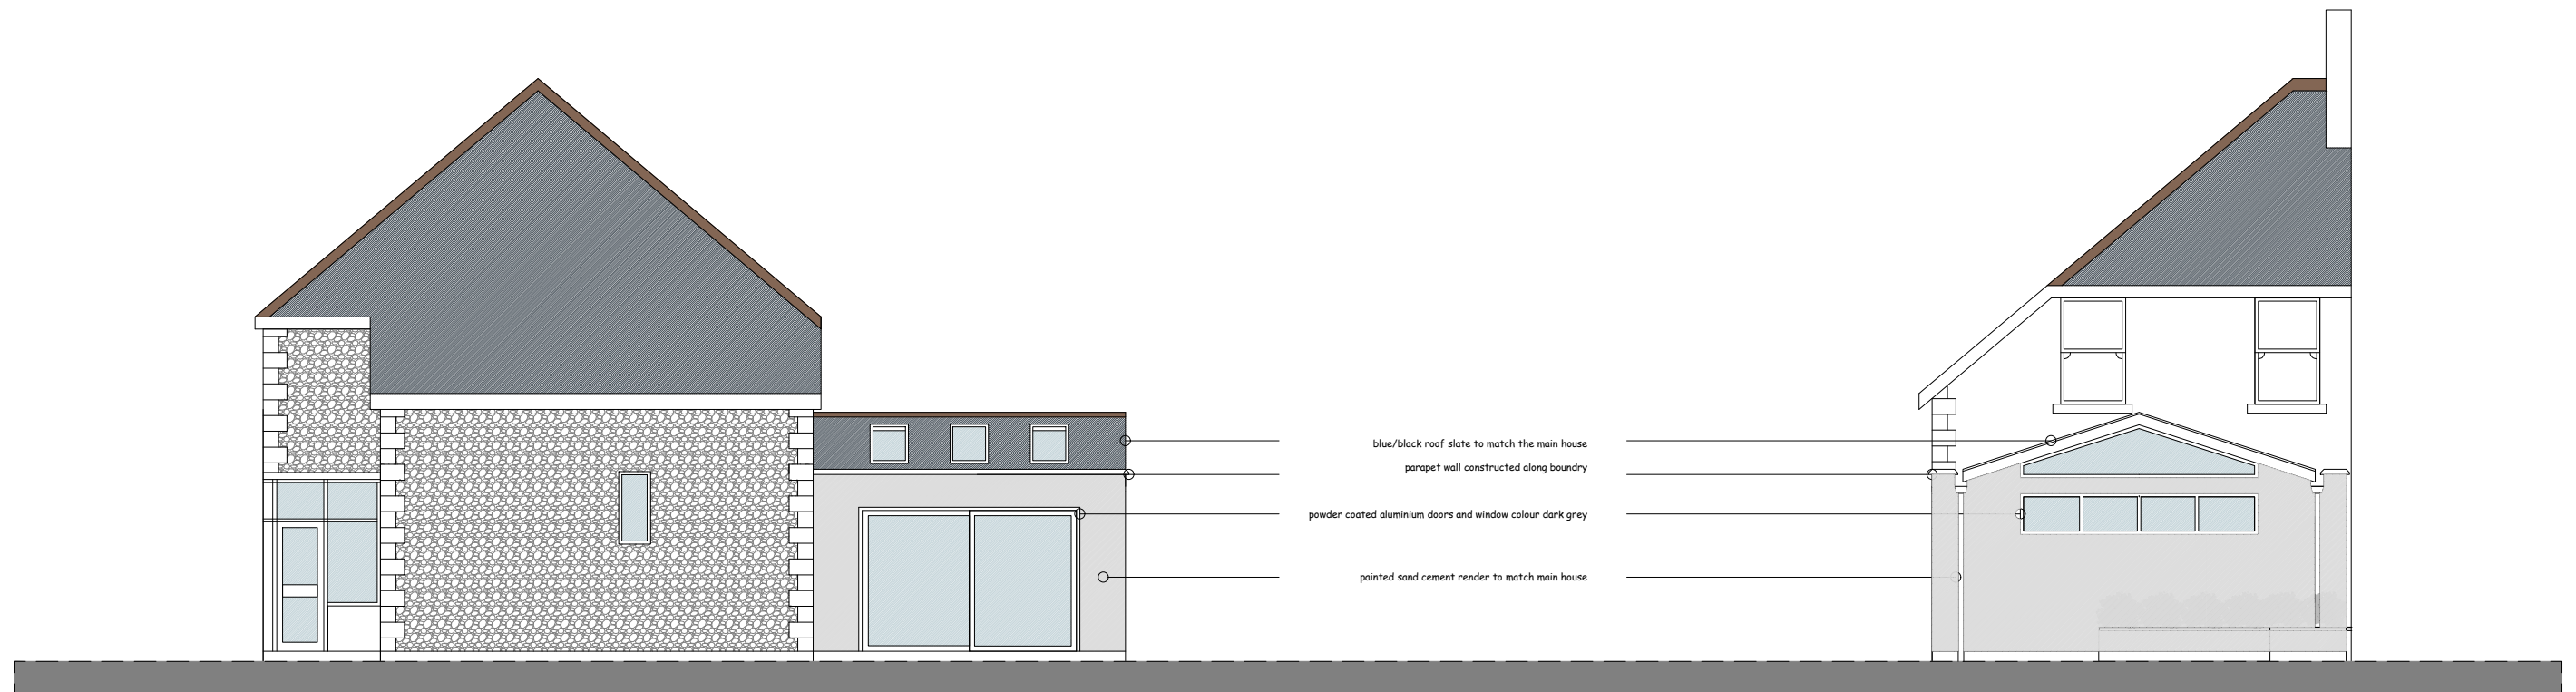

SIDE ELEVATION - PROPOSED

REAR ELEVATION - PROPOSED

Scale 1:100@A3

FLOOR	PROPOSED PLANS OPTION 03
ADDRESS	3 TYRWINCH ROAD OLD ST MELLONS CARDIFF

JOB NO.	2018.30.02
DATE	23/04/2021

	mt Surveyors Architectural Designers	<small>THE STORES CRESSWELL QUAY KILGETTY MICHAELSTON Y FEDW CARDIFF CF3 6XS Telephone n. 07813 752852 E-mail mail@mtsurveyors.com</small>