



rear elevation

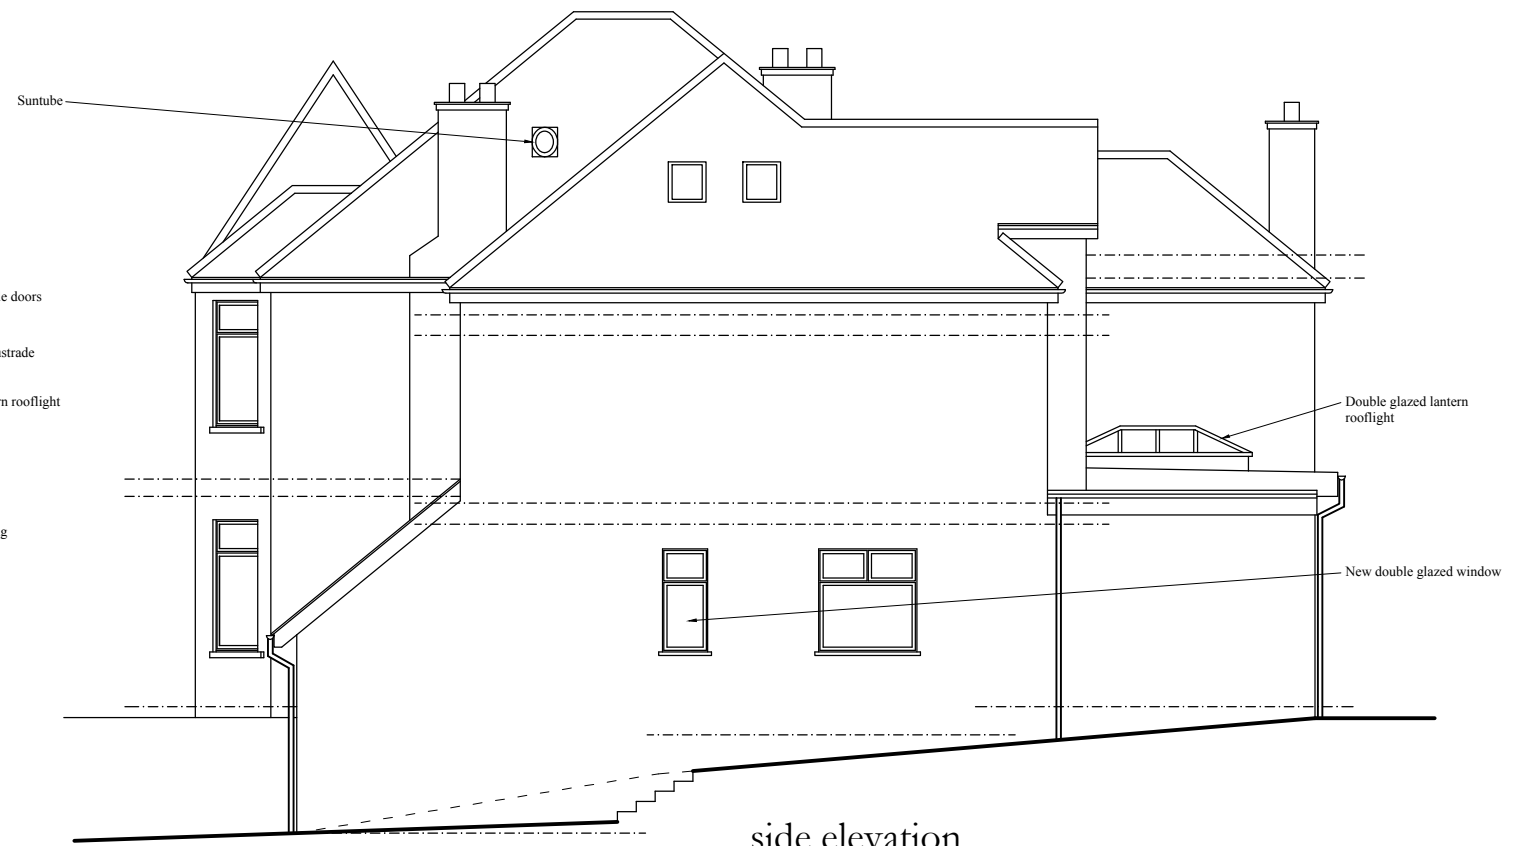

side elevation

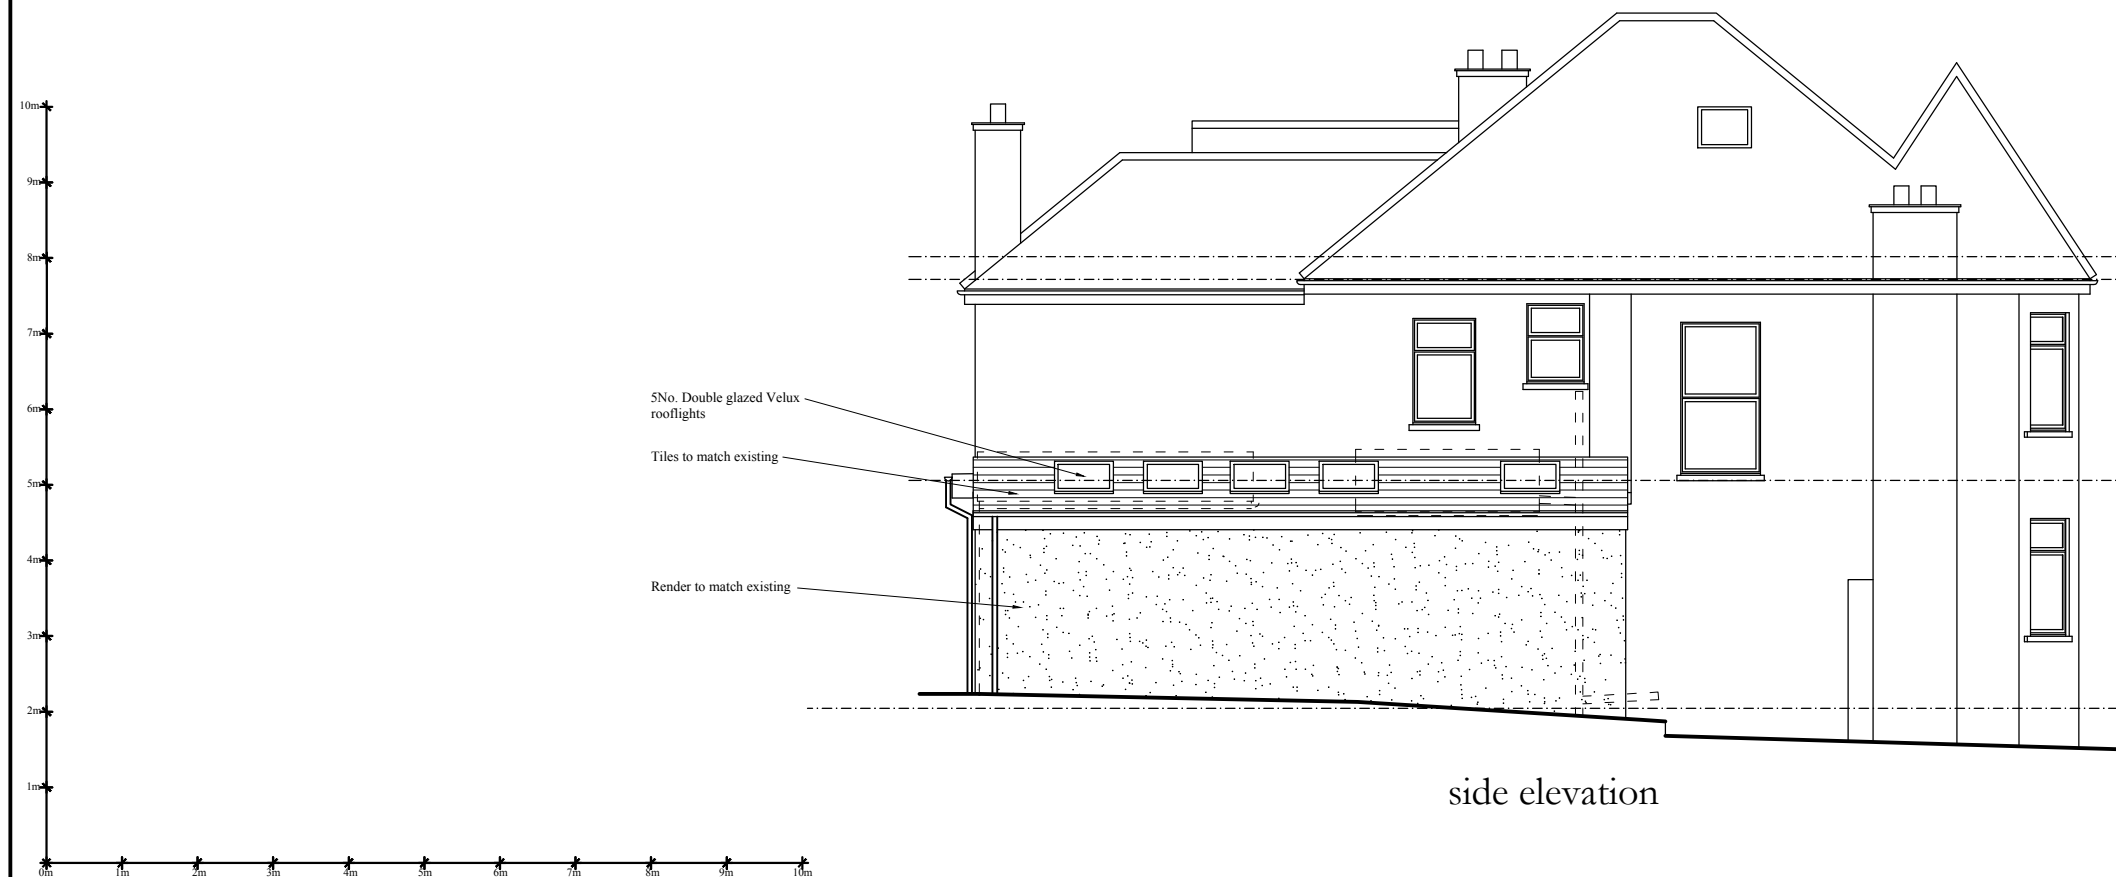

side elevation

project	
Proposed side extension, infill extension and alterations to fenestration	
site	
32 Mount Grace Road, Potters Bar EN6 1RD	
date	scale
March 2021	1:100 @ A3
JOHN PERRIN & SONS Ltd	
BUILDING SURVEYORS & DESIGNERS	
885 Green Lanes, Winchmore Hill, London N21 2QS	
Tel: 0208 364 0334 Email: mail@johnperrinandsons.com	
© John Perrin & Sons Ltd 2017	
All dimensions are to be checked on site.	
drawing number	
3193/7	