




front elevation

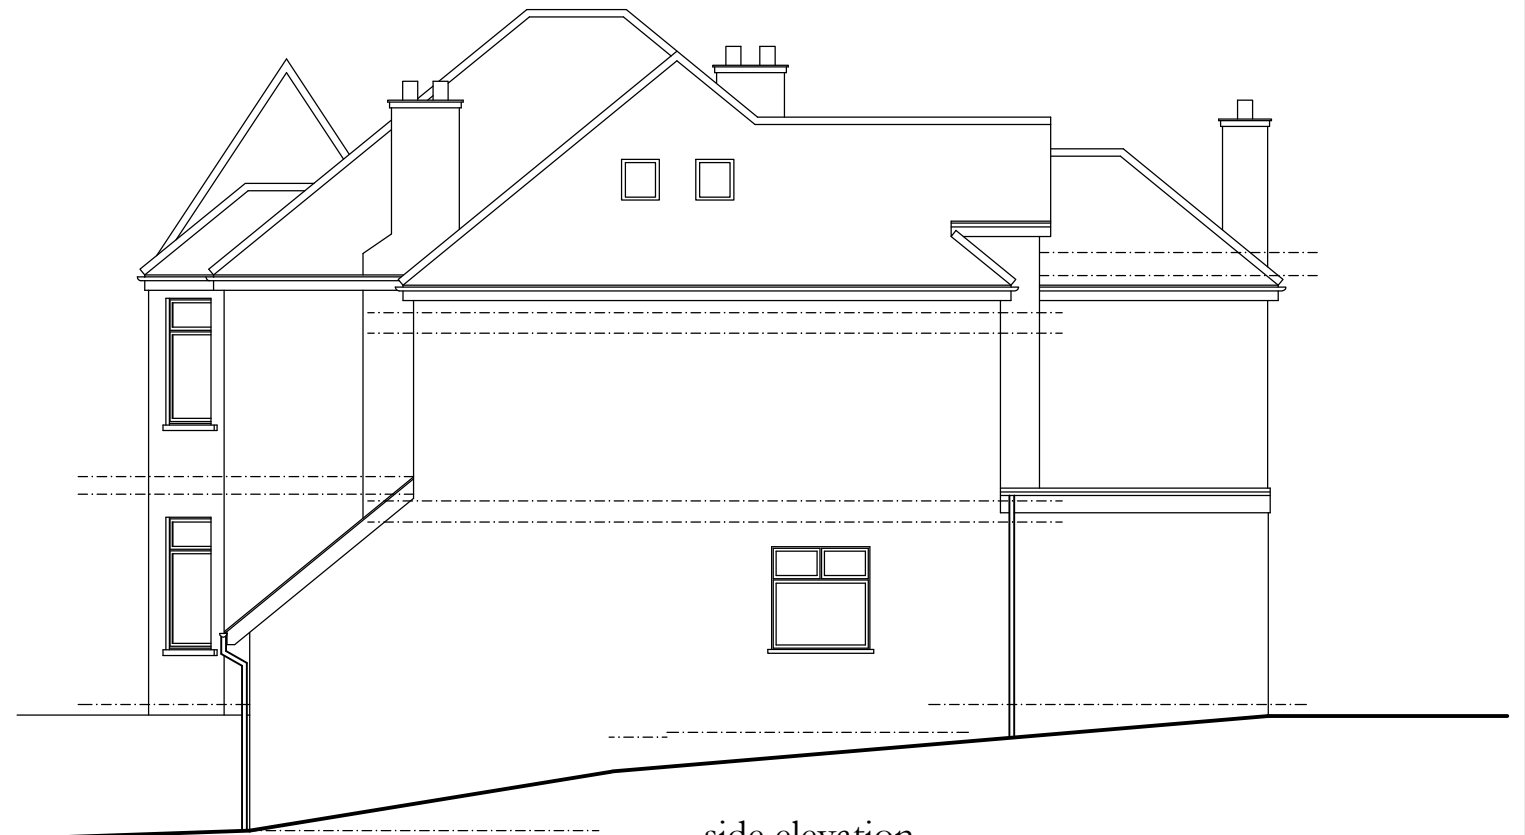

side elevation



rear elevation



side elevation

project Survey as existing	
site 32 Mount Grace Road, Potters Bar EN6 1RD	
date March 2021	scale 1:100 @ A3
JOHN PERRIN & SONS Ltd BUILDING SURVEYORS & DESIGNERS 885 Green Lanes, Winchmore Hill, London N21 2QS Tel: 0208 364 0334 Email: mail@johnperrinandsons.com © John Perrin & Sons Ltd 2017	
All dimensions are to be checked on site.	
drawing number 3193/4	