


Proposed Front Elevation



Proposed Rear Elevation

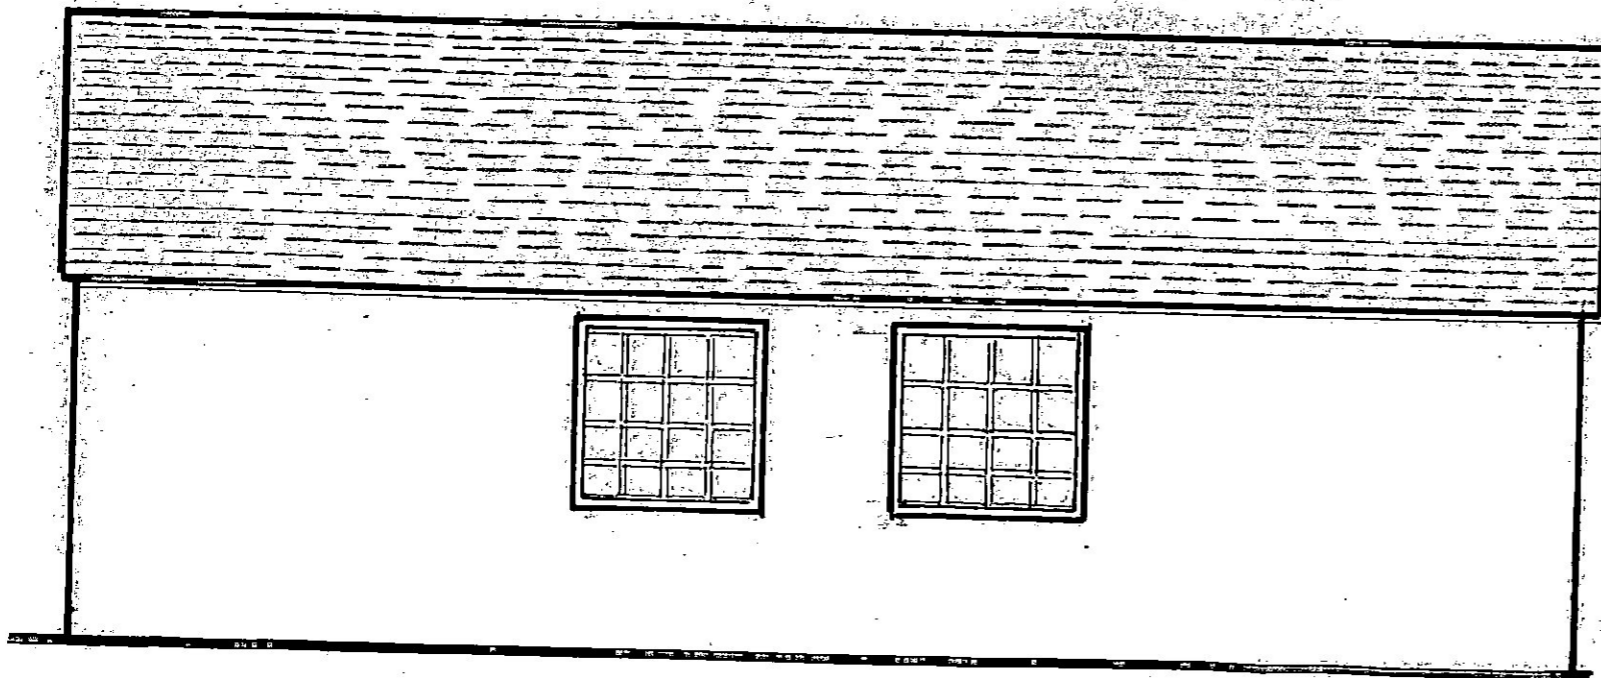

Restoration Of Barn
Adjacent To Moat
Farm [REDACTED]
Powdermill Lane.
Leigh, Kent,
TN11 8PY.

Dwg No 101

Scale 1:50

Date 02 03 21

By R.M.B.