



View A View B
To Opposite Hand

9800

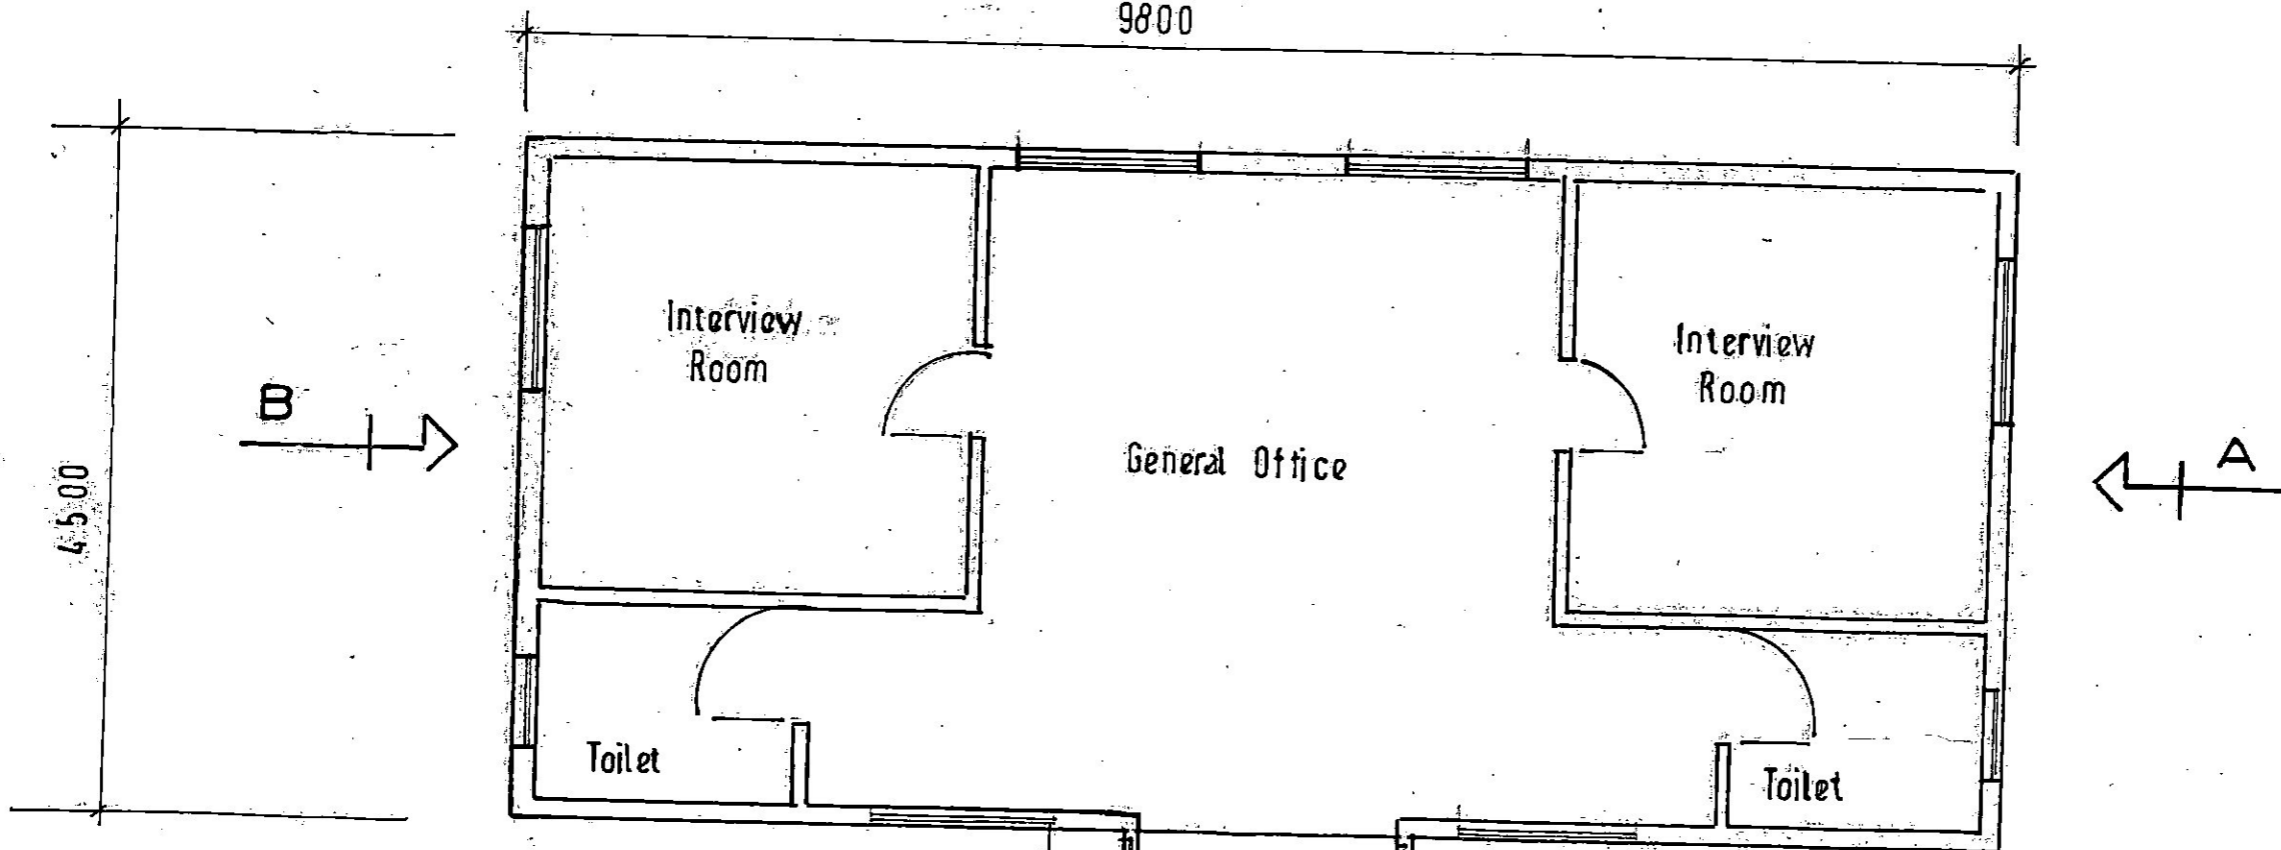

6500

Proposed Floor Plan

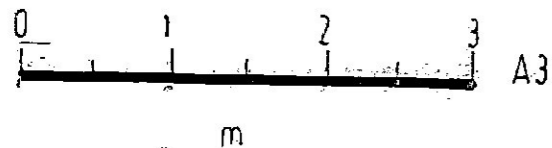

1900

1900

Restoration Of Barn Adjacent To Moat Farm	Dwg No 100
Powdermill Lane. Leigh, Kent, TN11 8PY.	Scale 1/50
	Date. 01 03 21
	By R.M.B.