



Existing Front Elevation

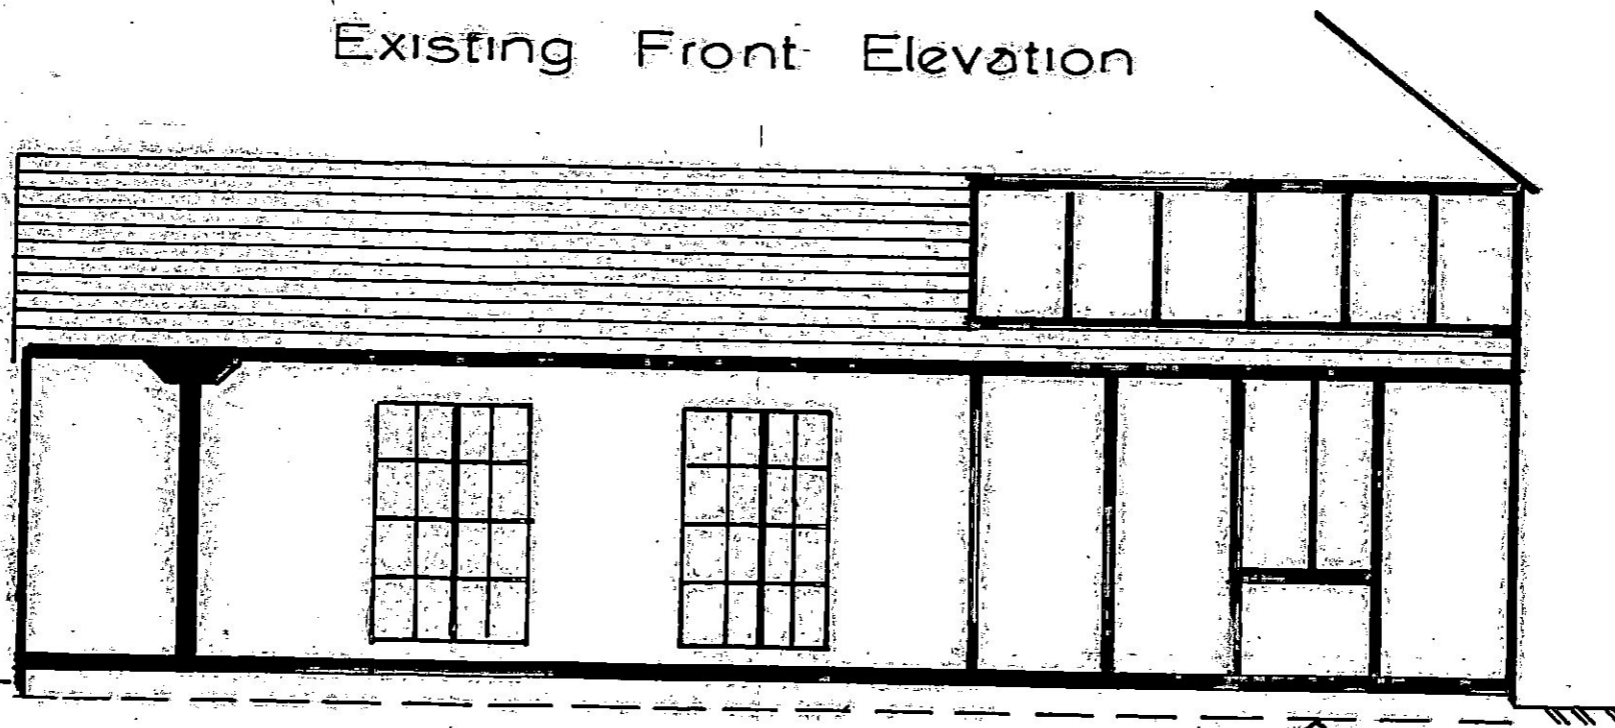

Existing Rear Elevation

Ground Level

Slab Level

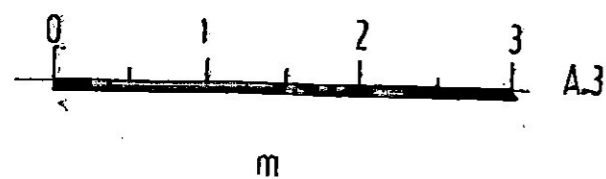

Restoration Of Barn  
Adjacent To Moat  
Farm [REDACTED]  
Powdermill Lane.  
Leigh, Kent.  
TN11.8PY,

Dwg. No 105

Scale 1:50

Date 27 03 21

By R.M.B.