
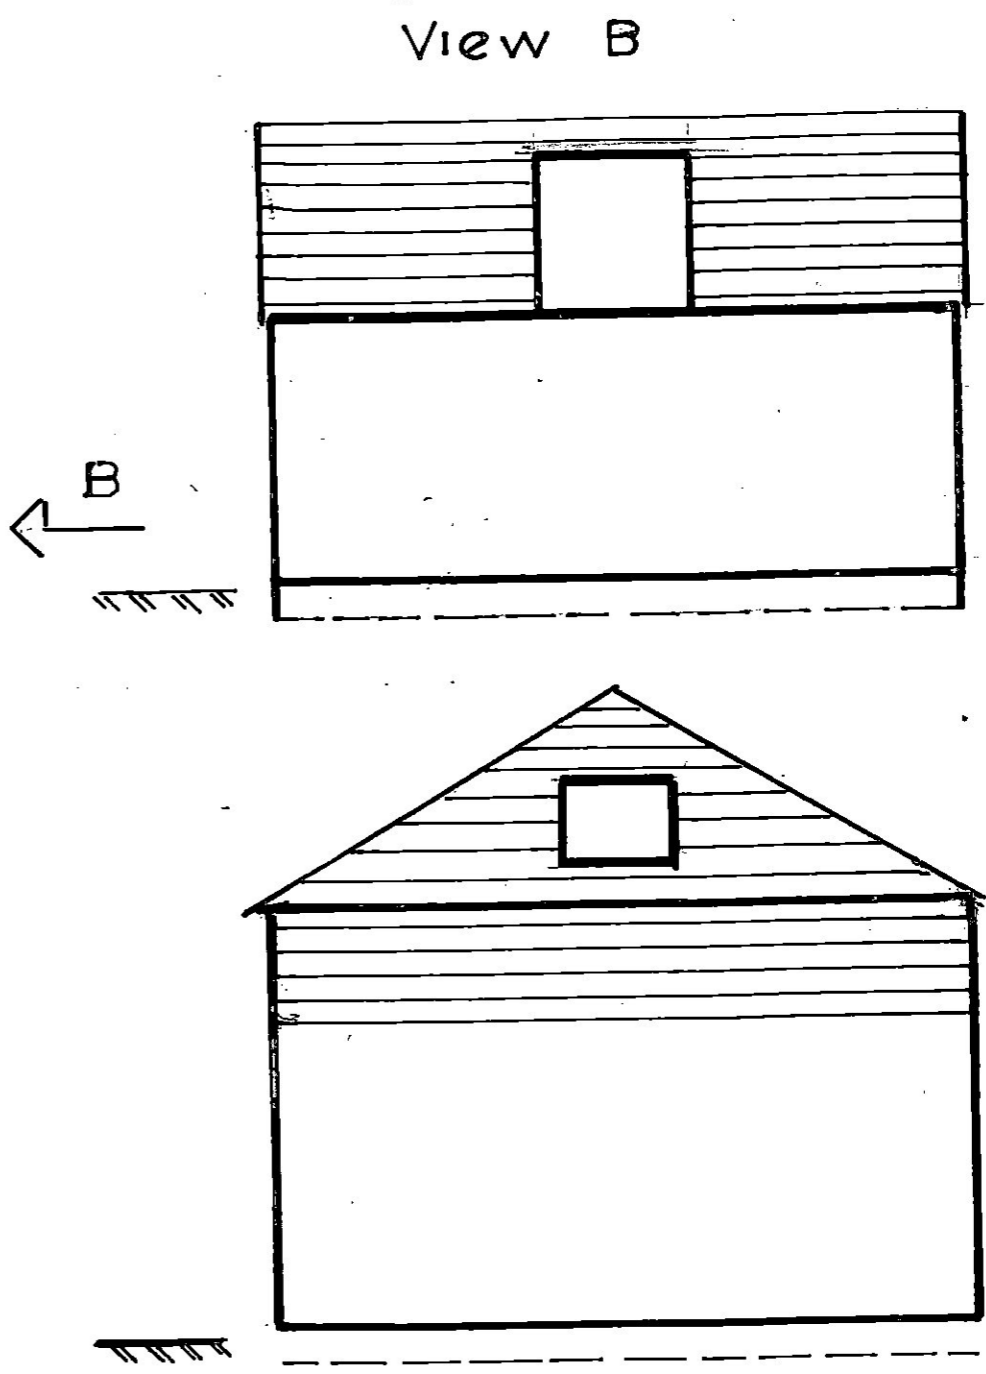


Existing Floor Plan

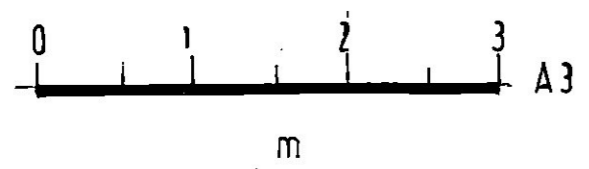

Restoration Of Barn Adjacent To Moat Farm [REDACTED] Powdermill Lane. Leigh, Kent, TN11.8PY,	Dwg No 104
	Scale 1:50
	Date 01/04/21
	By R.M.B.