
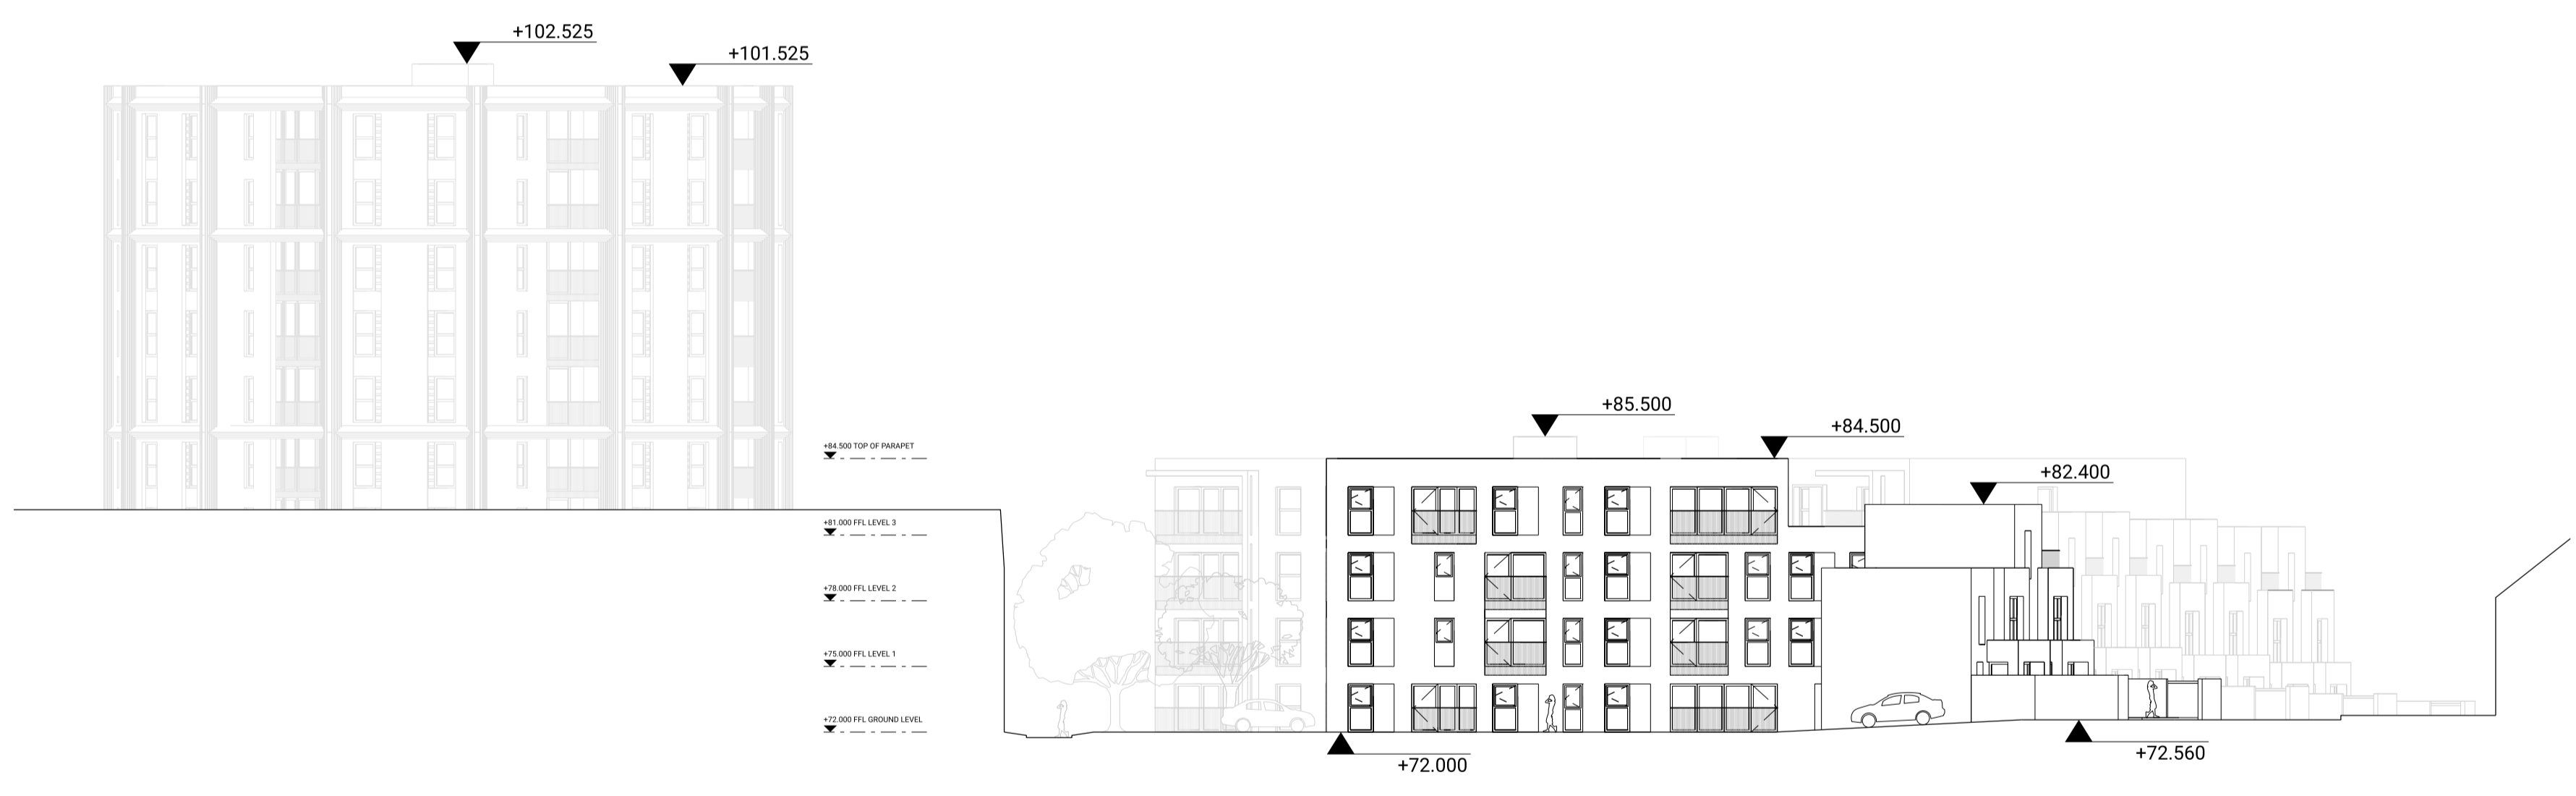


ISSUE	REVISION NOTE	DATE
/	Issued for information	25.08.2020
A	Stage 2 Report	02.09.2020
B	Issued for information	24.09.2020
C	Issued for information	15.12.2020
P01	Planning Submission	19.03.2021

- GENERAL NOTES
- DO NOT SCALE DRAWINGS
 - ALL DIMENSIONS ARE IN MILLIMETERS UNLESS OTHERWISE STATED
 - ALL DIMENSIONS SHALL BE VERIFIED ON SITE BEFORE PROCEEDING WITH THE WORK
 - REPORT ANY DISCREPANCIES WITH CONTRACT DOCUMENTATION AND / OR CONSULTANTS' DRAWINGS

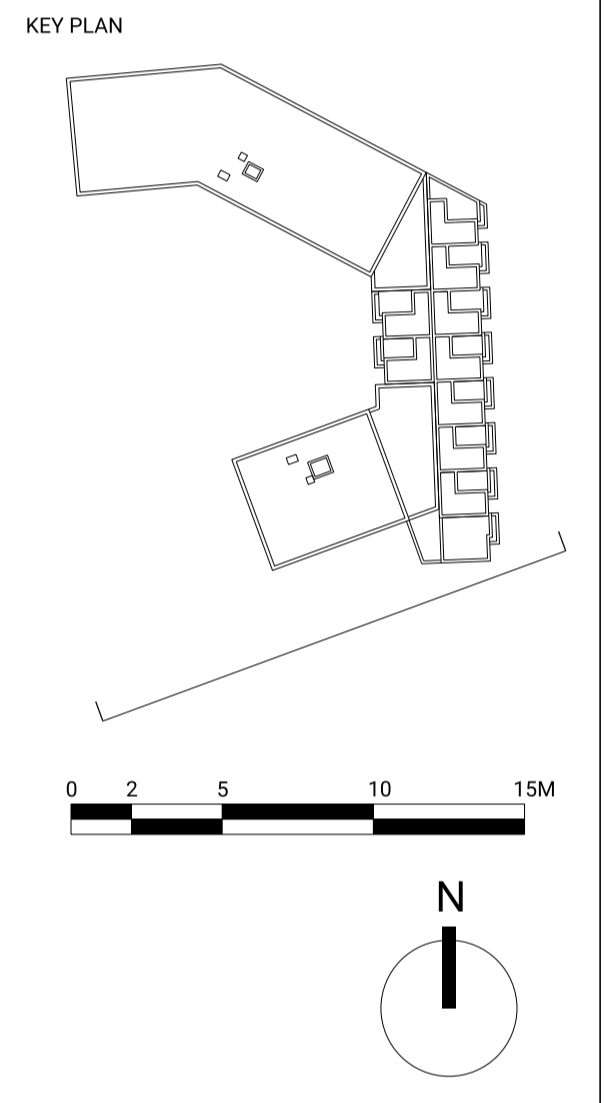

SEVENOAKS
GASHOLDER STATION

SOUTH ELEVATION

DIRECTOR	MT	CHECKED	AG
DRAWN	JT	APPROVED	MT
PROJECT NO.	0330	FIRST ISSUE	25/08/2020
SCALE	1:500 @ A3 1:250 @ A1	REVISION	P01
DRAWING NO.	0330_3010		