


REAR ELEVATION

DASHED OUTLINE INDICATES FIRST FLOOR ROOFLINE AND 3 DORMERS APPROVAL REF 05/02992

ORANGERY APPROVED UNDER REF 09/01199

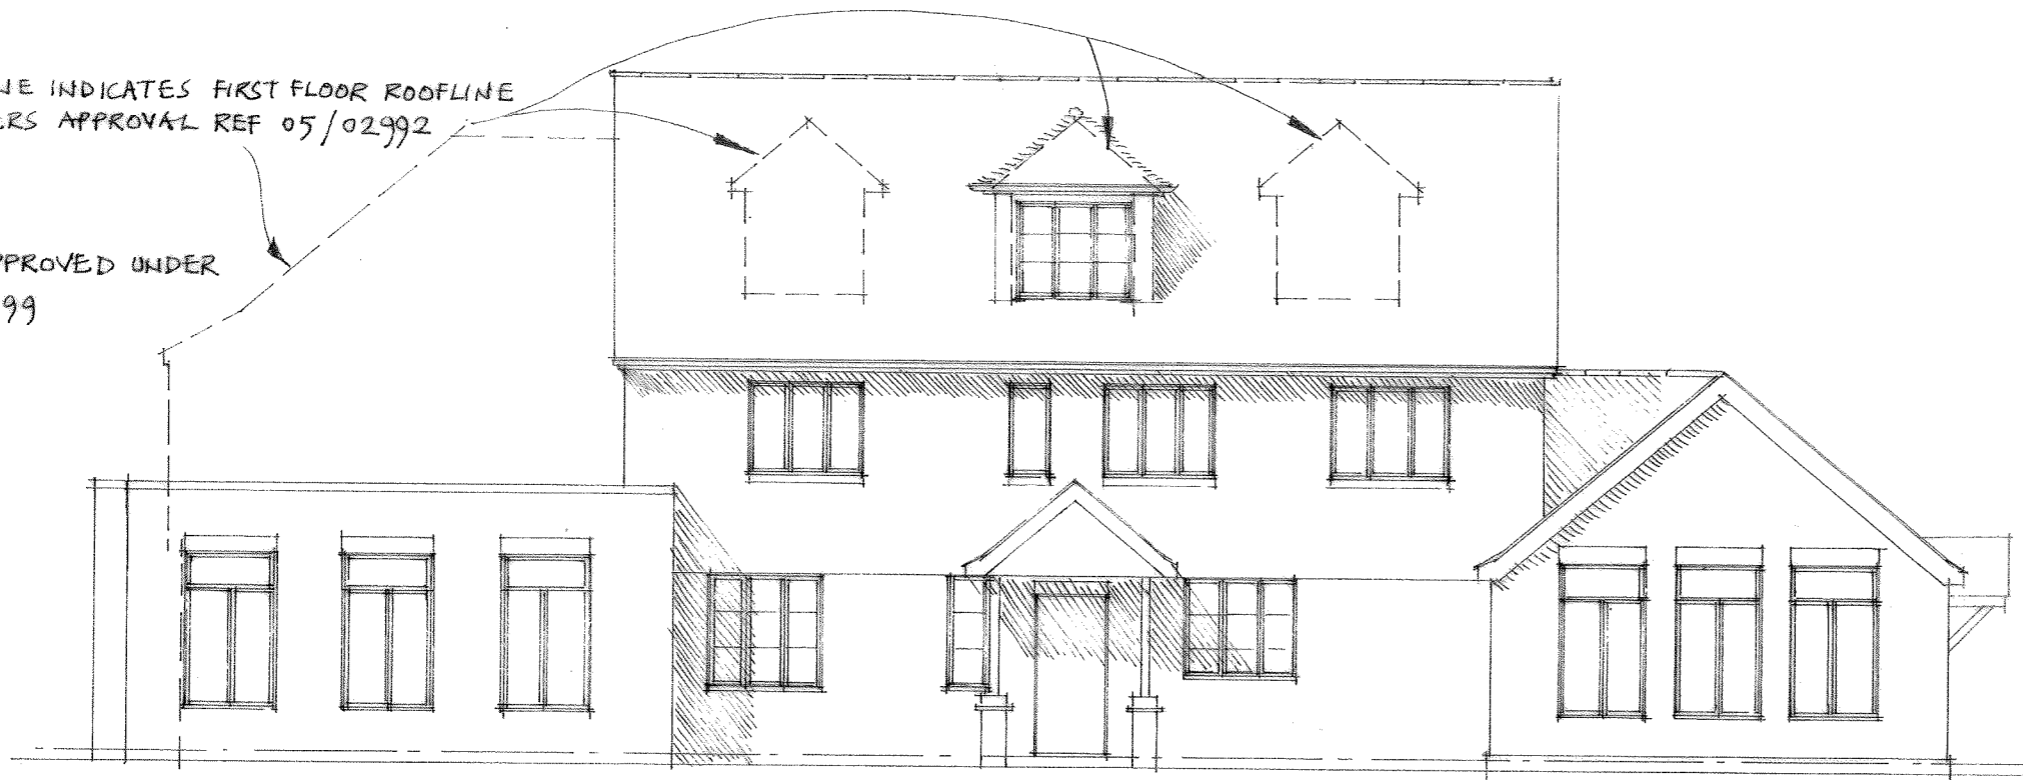

FRONT ELEVATION



Copyright © 2008-2020 Essenden Design Limited. All Rights Reserved. This drawing may not be reproduced in any part or form without written consent and is only to be used for the project specified in the title. All levels and dimensions to be checked on site and any discrepancy is to be reported to the Project Manager or Architect prior to commencement of work.

rev	description	date	by



Tel 01732 455831 mob 07999 807394

Project **NETHER FAWKE HOUSE**
 Drawing **FIRST FLOOR SIDE EXTENSION**
EXISTING FRONT & REAR ELEVATIONS

Drawn by **JB** Scale **1:100@A3** Date **MAR'21** No **210101/14** Rev