




Front elevation

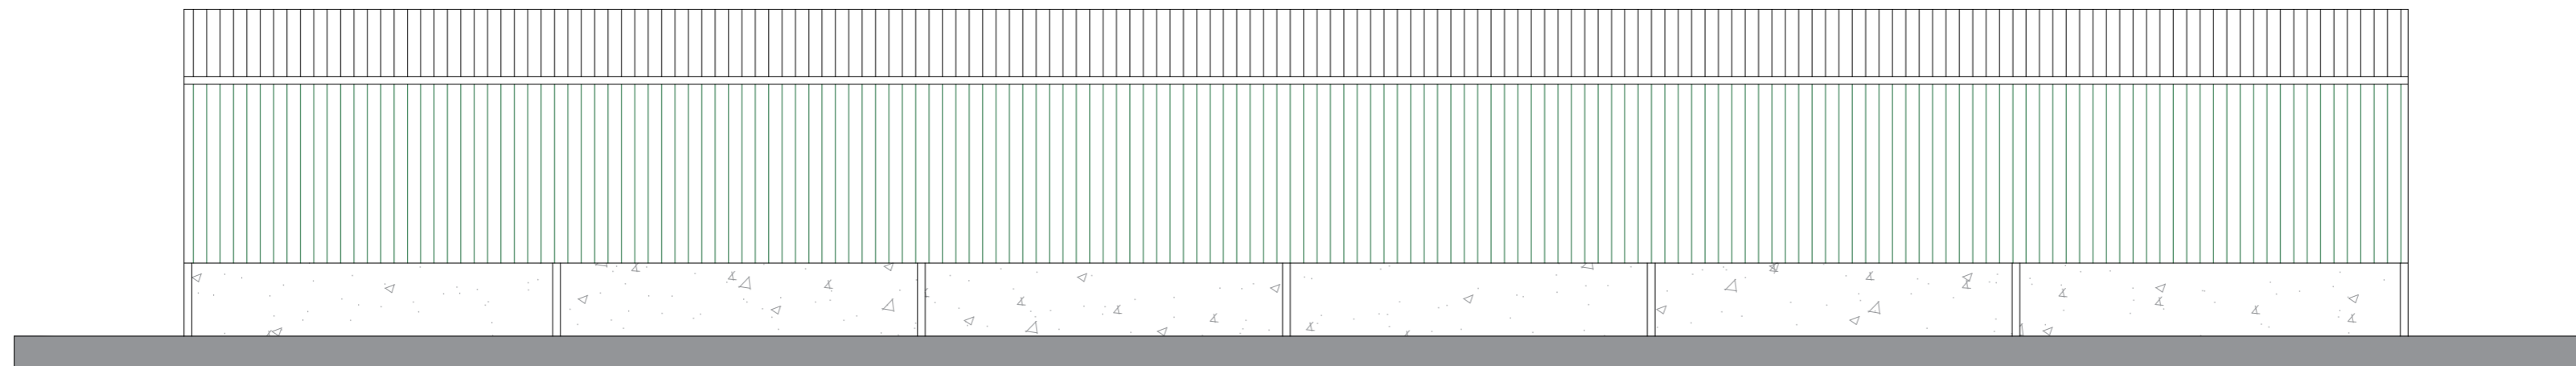

Rear elevation

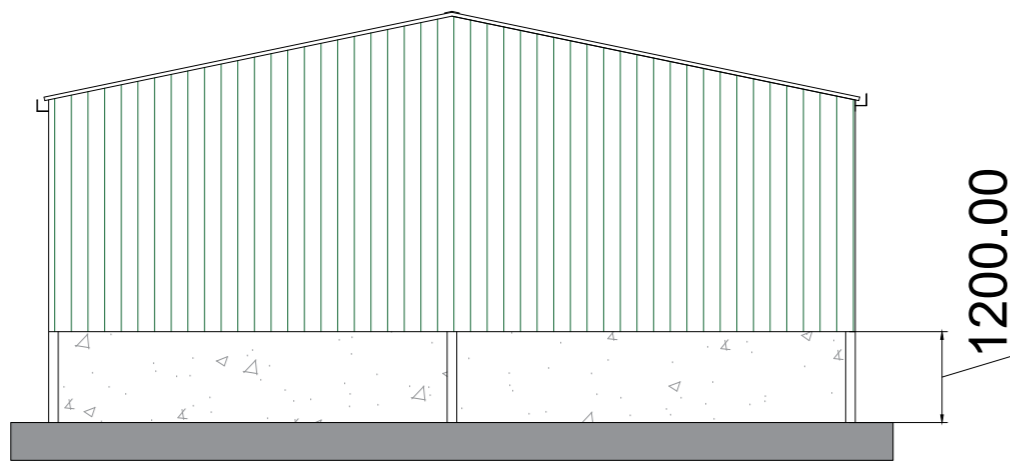

Side elevation

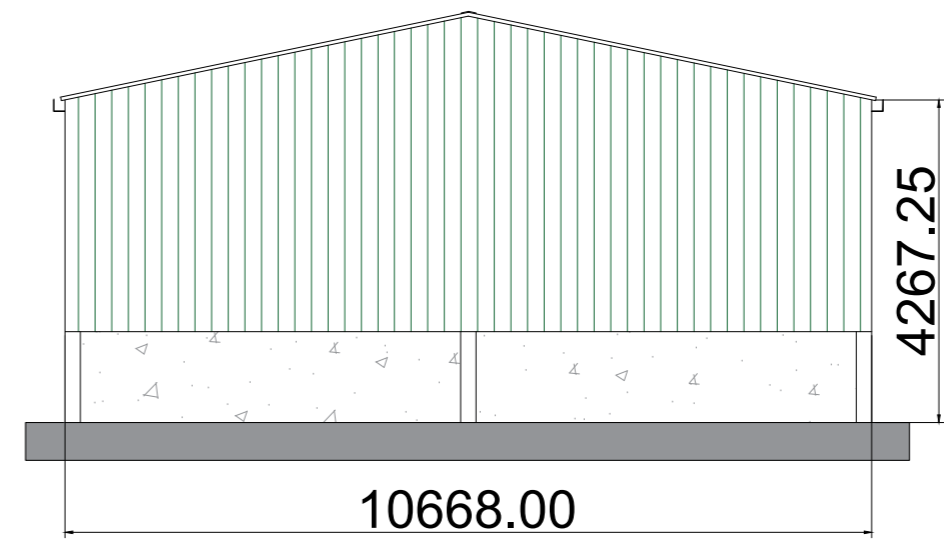

Side elevation



Plan

Notes;

- UB 254 x 146 x 31 stanchions and UB 254 x 102 x 25 rafters. Roof bracing to both ends. Side bracing to both sides and CHS eaves ties. To be 2 gable posts (UB 203 x 133 x 25)
- 177 / 16 steel purlins bolted to frame
- Precast concrete panels between stanchions
- Box profile cladding to side and rear elevations only
- Front elevation open with 6 bays
- PVC guttering front and rear 110mm
- Roof cladding fibre cement, closed ridge

Project;

Helyn Farm, The Garth, Gullsfield, Welshpool, SY219BX
Erection of steel portal frame building agricultural storage

Title; Proposed elevations and plan	Scale (A2); 1:100
Dwg No; HF001	Date; 29TH January 2021

Revision;