



Proposed East Elevation (View From Neighbouring Garden)
Scale 1:50


FINISHES SCHEDULE

- WALLS -
SHIPLAP TIMBER CLADDING
- ROOF (15 DEGREE PITCH) -
BLACK ROOFING FELT
- DOORS & WINDOWS -
WHITE UPVC FRENCH DOORS AND WINDOWS
OPAQUE PERSPEX PANELS

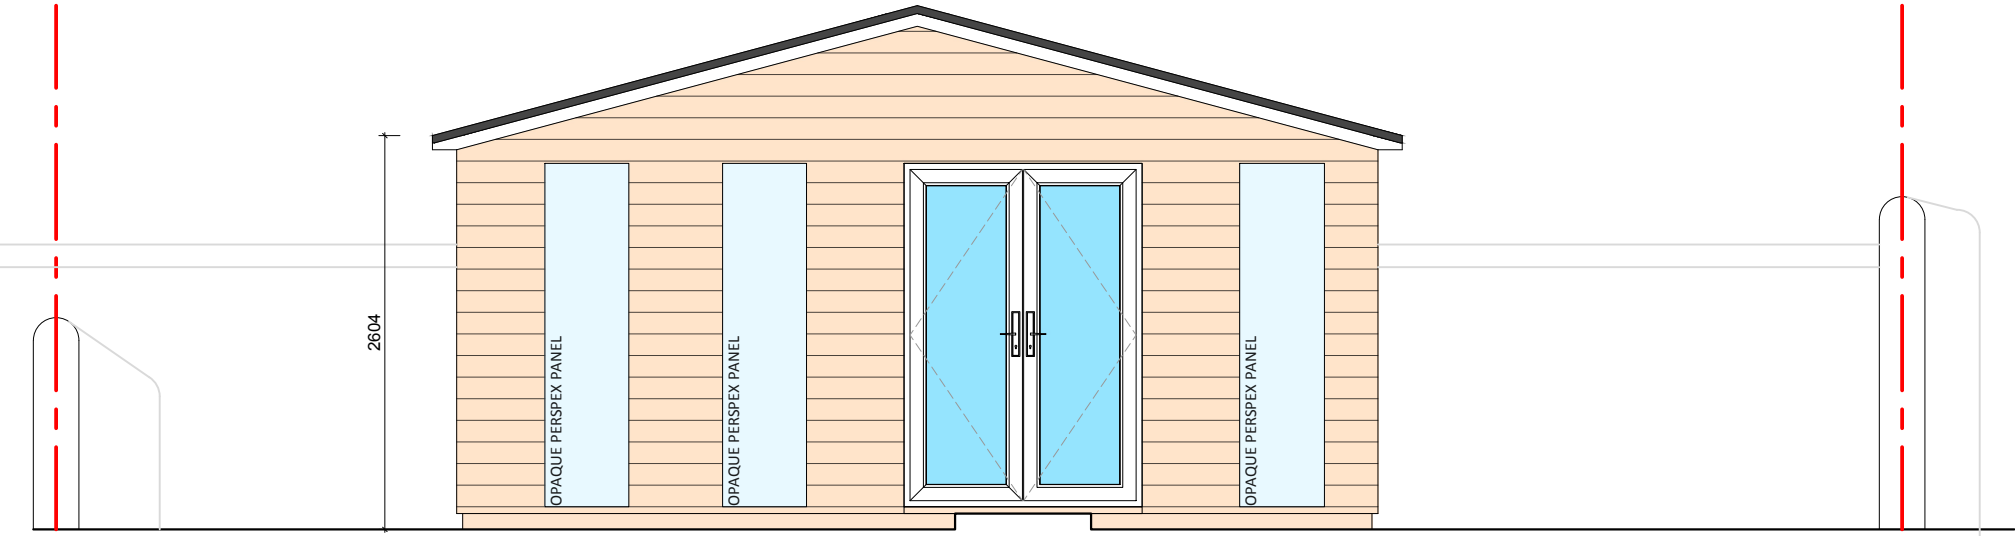

Proposed North Elevation
Scale 1:50

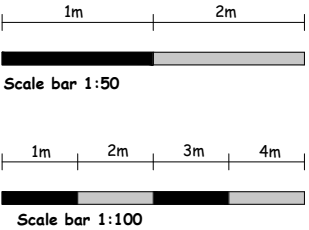



Arthur Stone Planning
& Architectural Design

Project				
Mr & Mrs L Ross, Amada, Millar Street, Crieff, PH7 3AH Proposed Garden Room to Rear of Dwelling				
Title				
Proposed Plans				
Drawn	Date	Scale	Drawing No	Rev
BH	March 2021	As Shown @A3	3186 - PP - 002	