



1 Front Elevation - West Facing
PL-5 SCALE: 1:50



2 Side Elevation - South Facing
PL-5 SCALE: 1:50

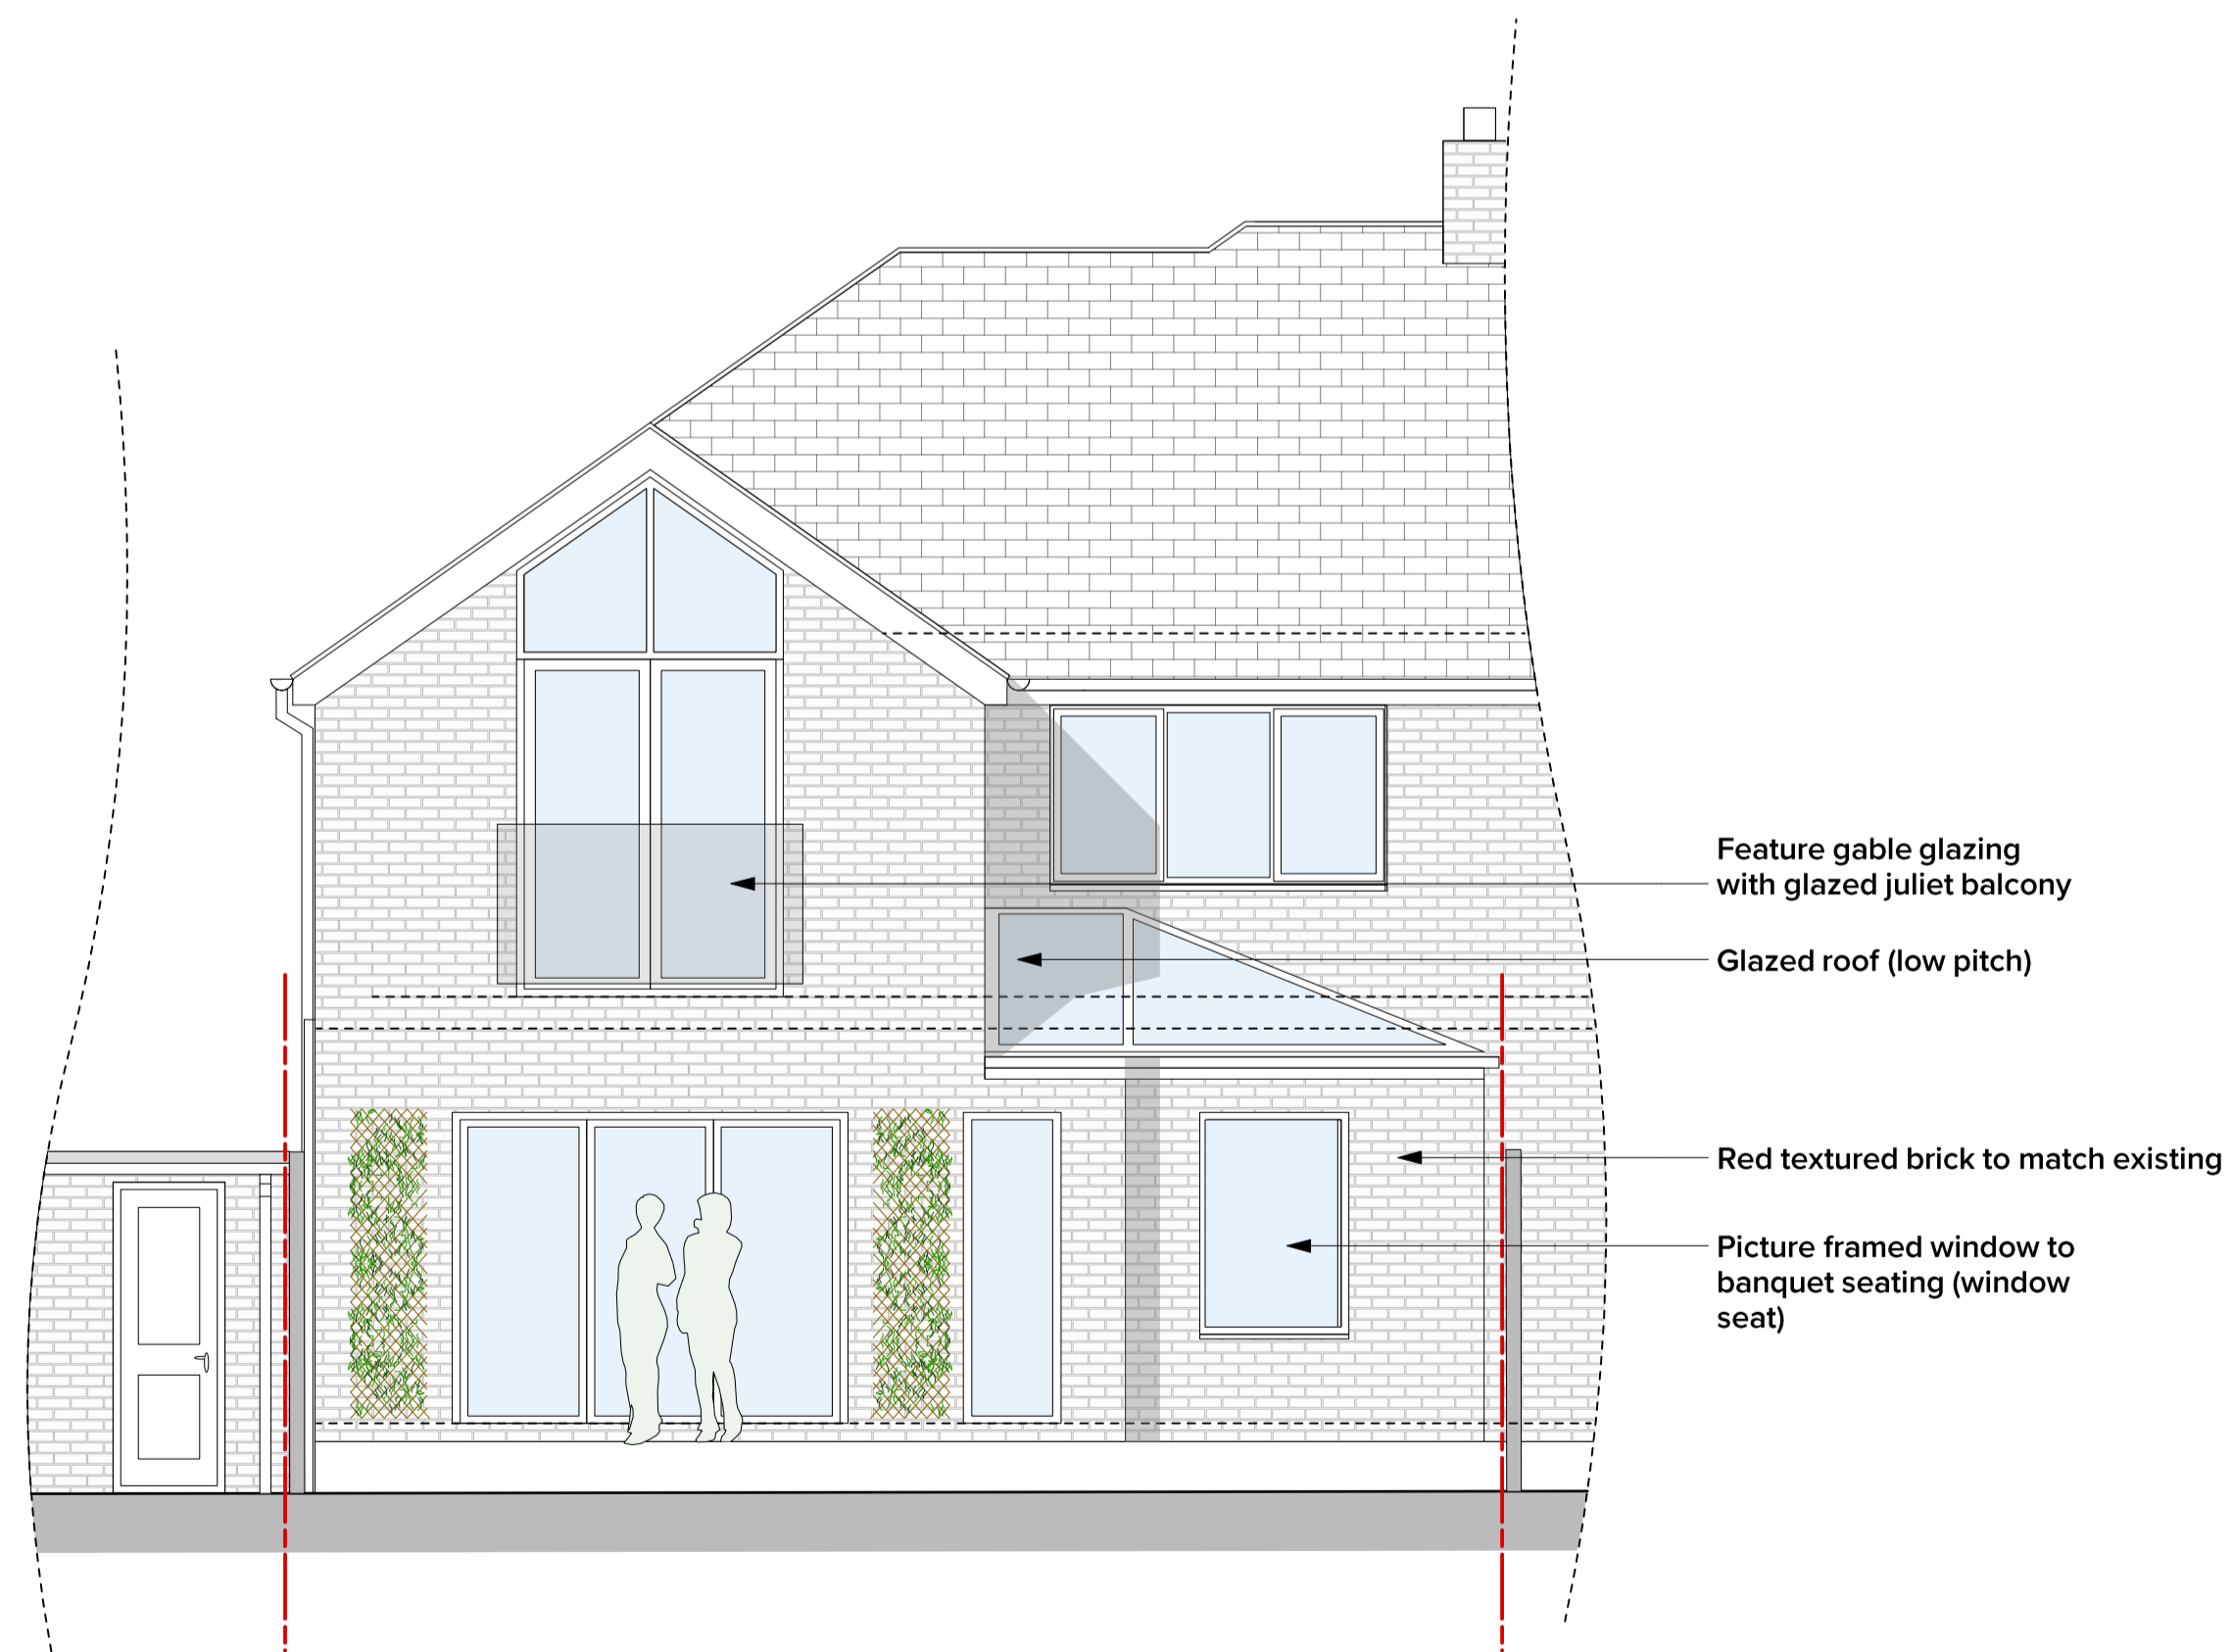

7 Rear Elevation - East Facing
PL-5 SCALE: 1:50

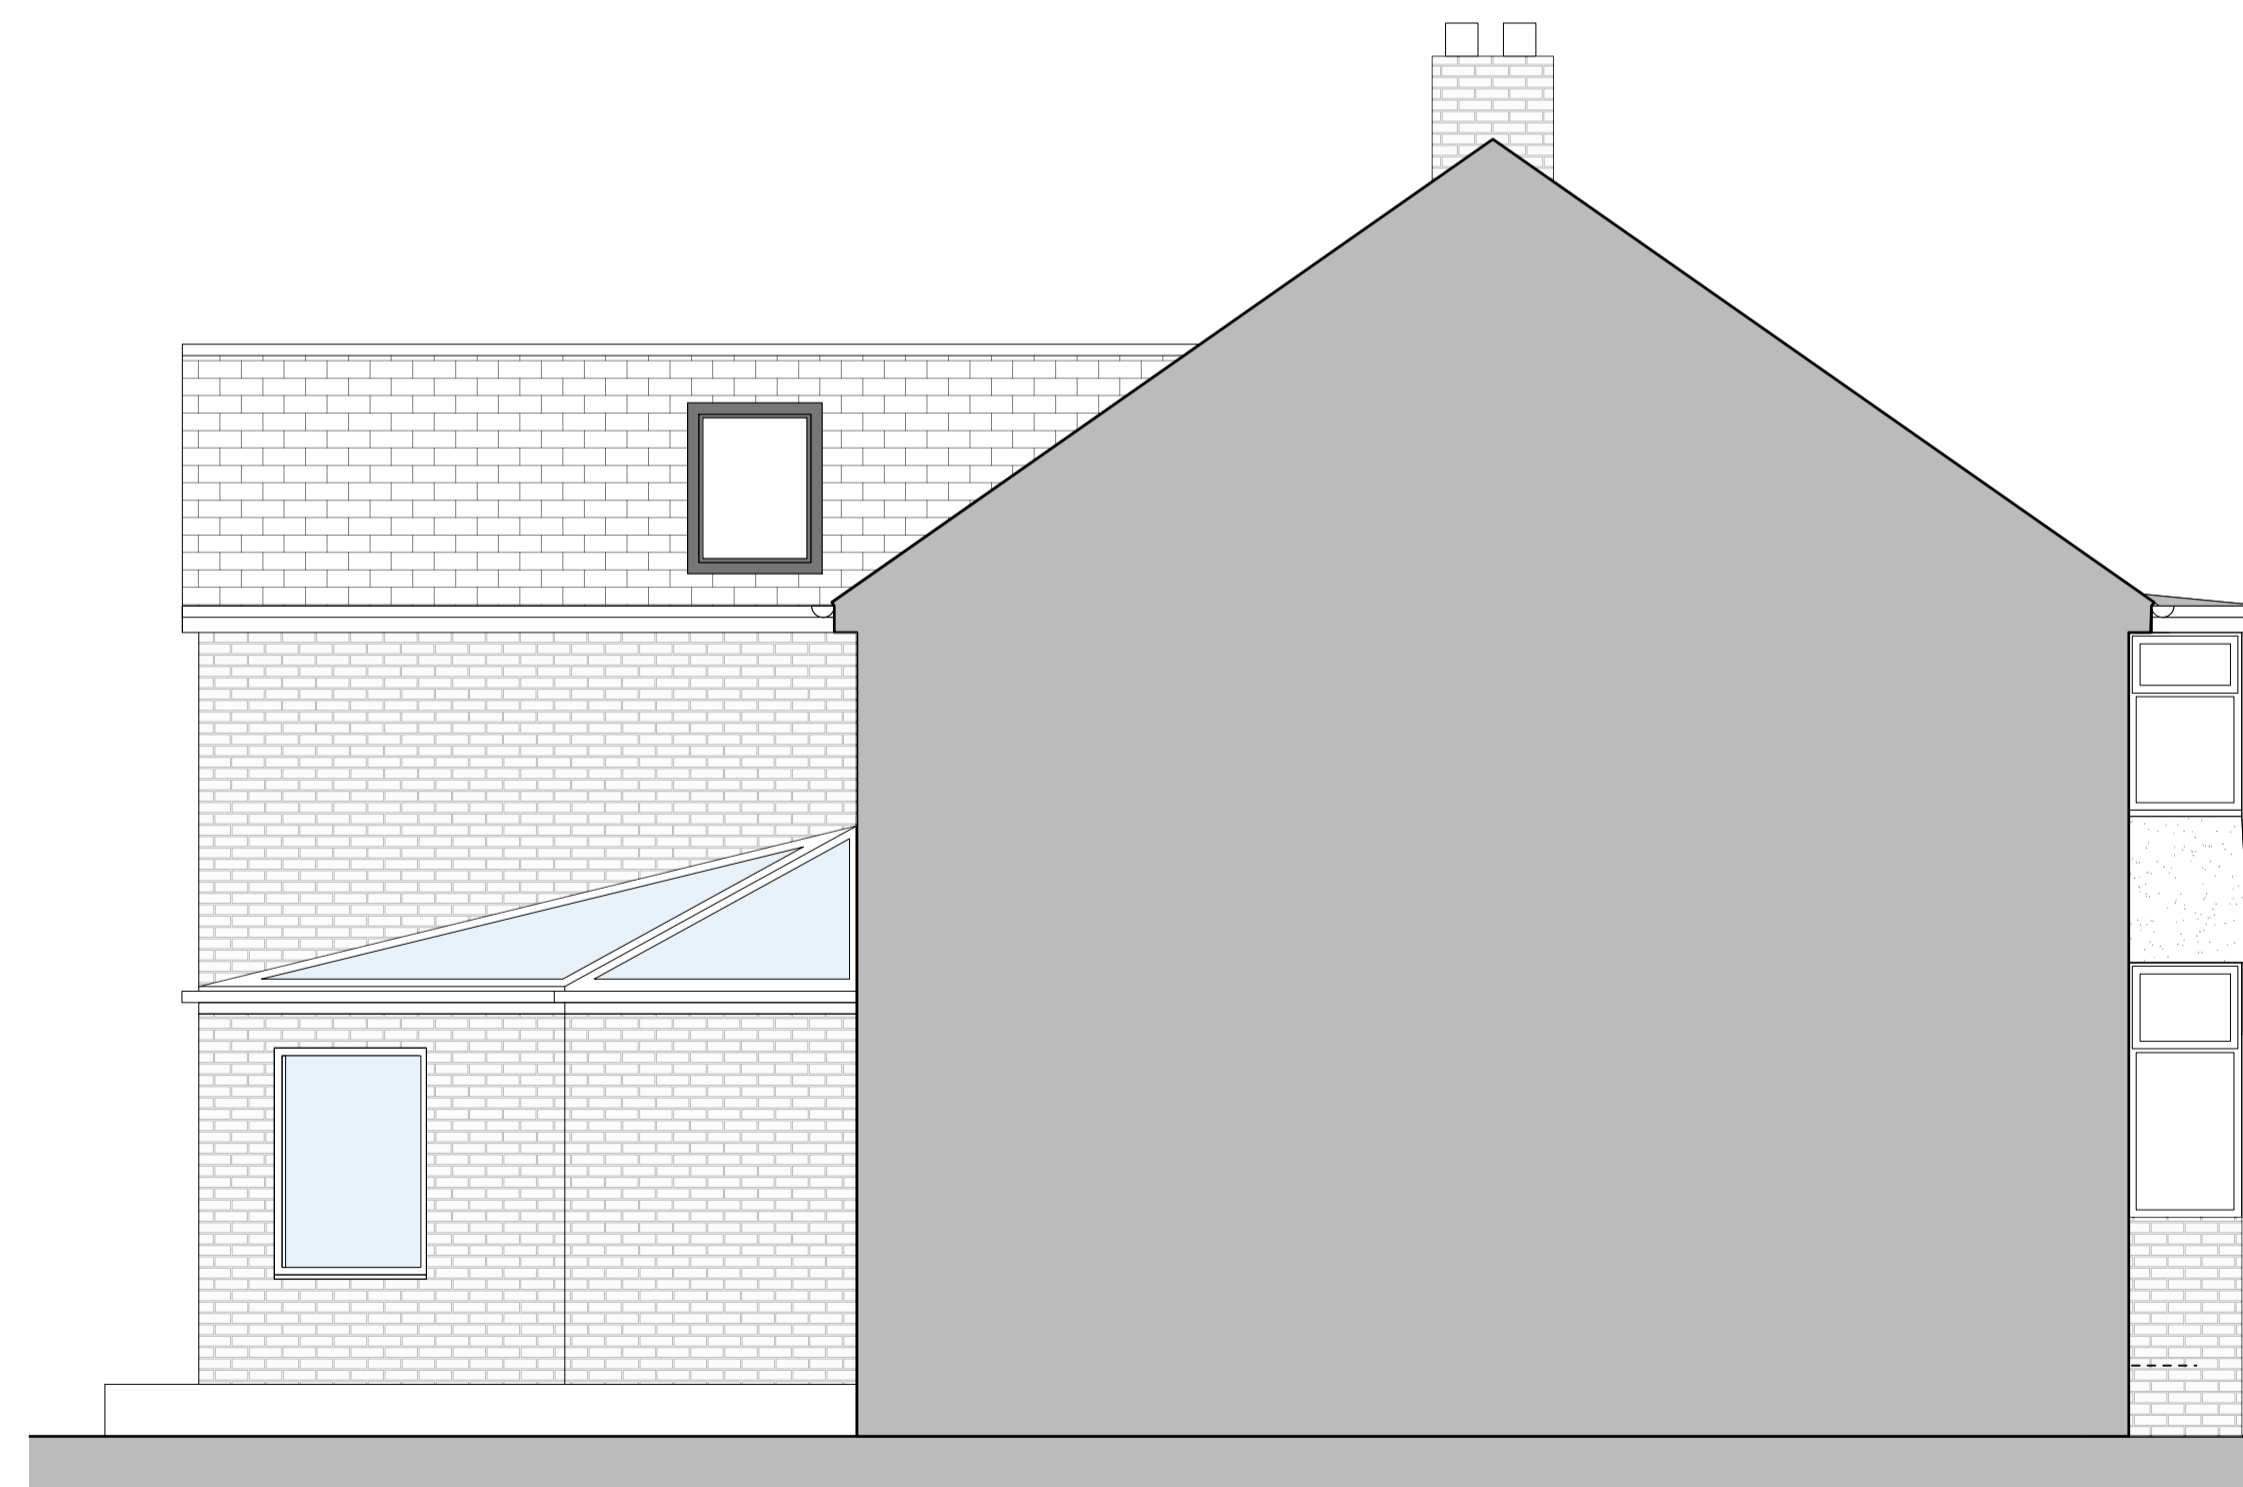

7 Side Elevation - North Facing
PL-5 SCALE: 1:50

Rev	Date	Revision Notes
B	28.01.20	Client changes included
A	27.01.20	Client changes included

DARCY
ARCHITECTS

Darcy Architects Ltd
87 Warwick Street
Royal Leamington Spa
CV32 4RJ

m: 07966 732608
t: 01789 601555
jdarcy@darcyarchitects.co.uk
www.darcyarchitects.co.uk

Client	Mr & Mrs Gorman		
Project	14 George Road, Warwick		
Title	Proposed Elevations		
Drawn	JD	Checked	VB
Scale	1:50@A1	Date	25.01.21

Dwg No.	2008-06 PL-5	Rev	B
----------------	--------------	------------	---

For Planning

This drawing is protected by copyright. The design of any article recorded in this drawing is protected by design right and the information contained in this drawing is confidential. It may not be copied, reproduced or transmitted either in part or in whole by any means without permission. Contractor is responsible for checking all dimensions onsite and notify any discrepancies or errors to Darcy Architects Limited immediately.