




SITE LAYOUT
Scale 1:200

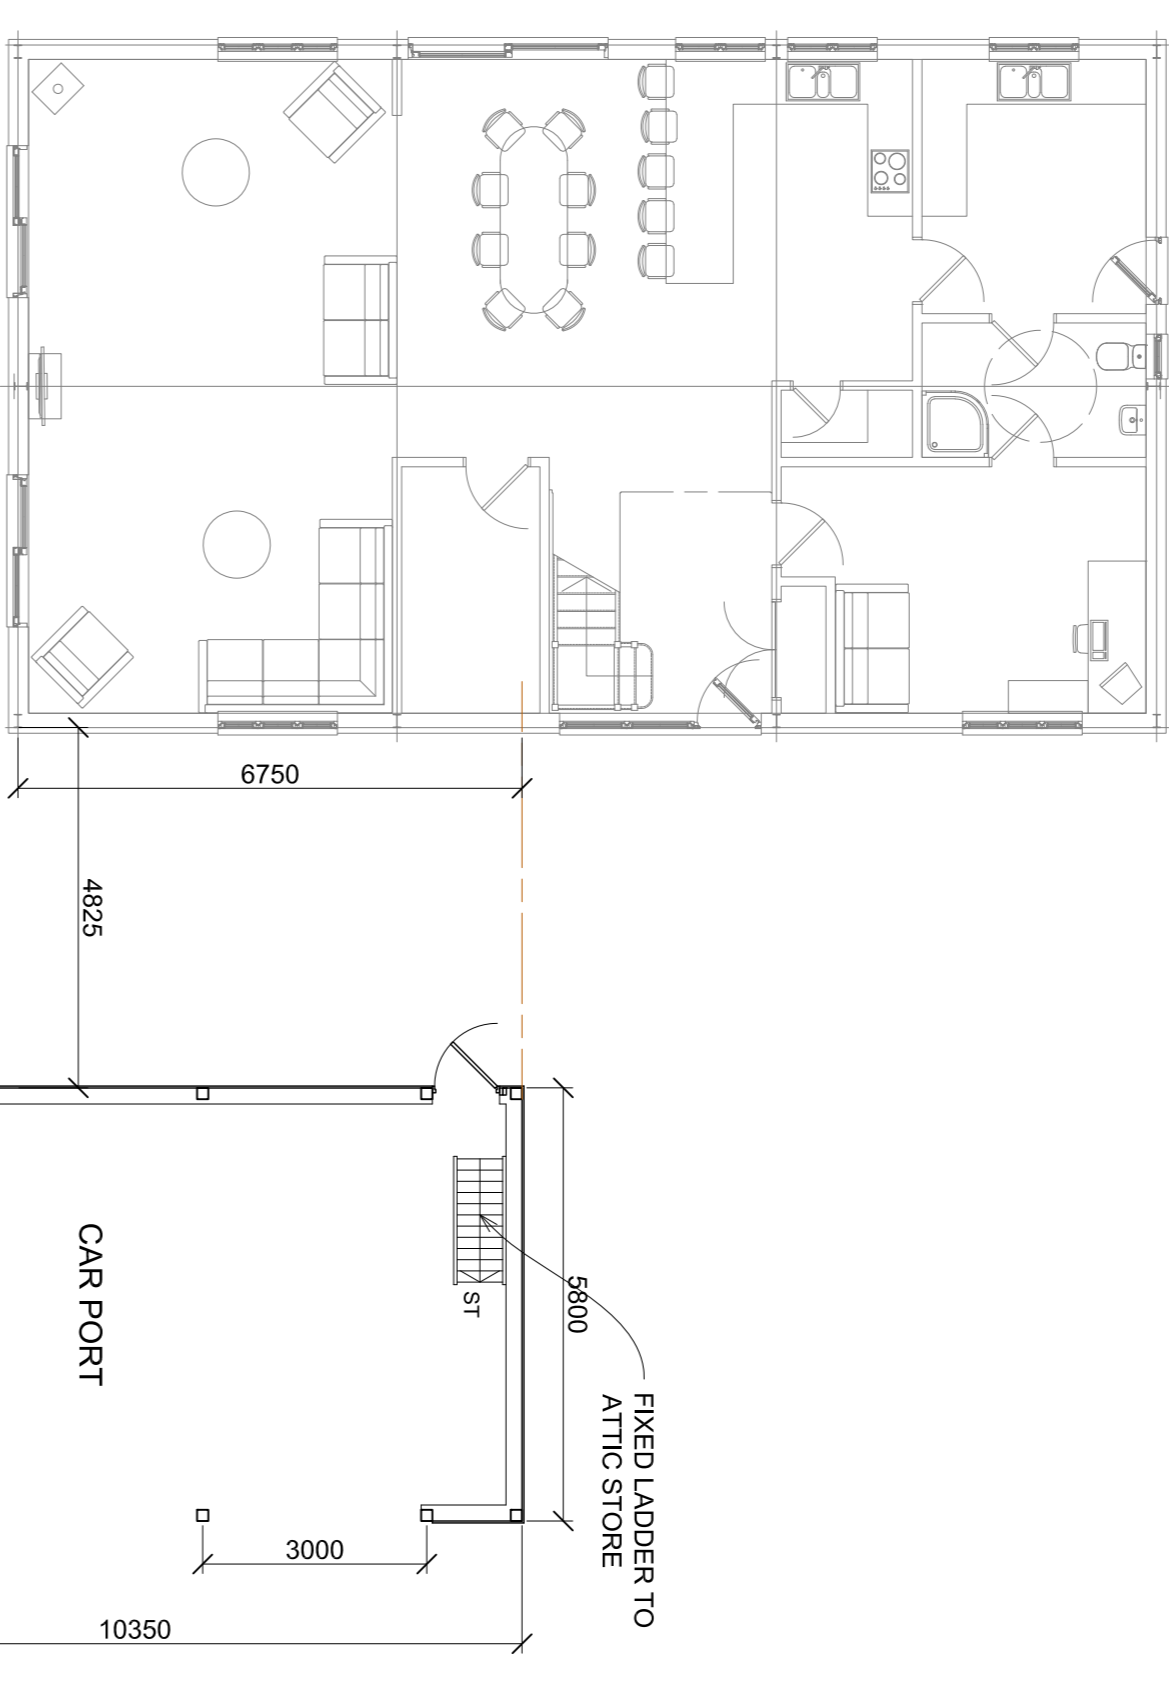


GROUND FLOOR PLAN

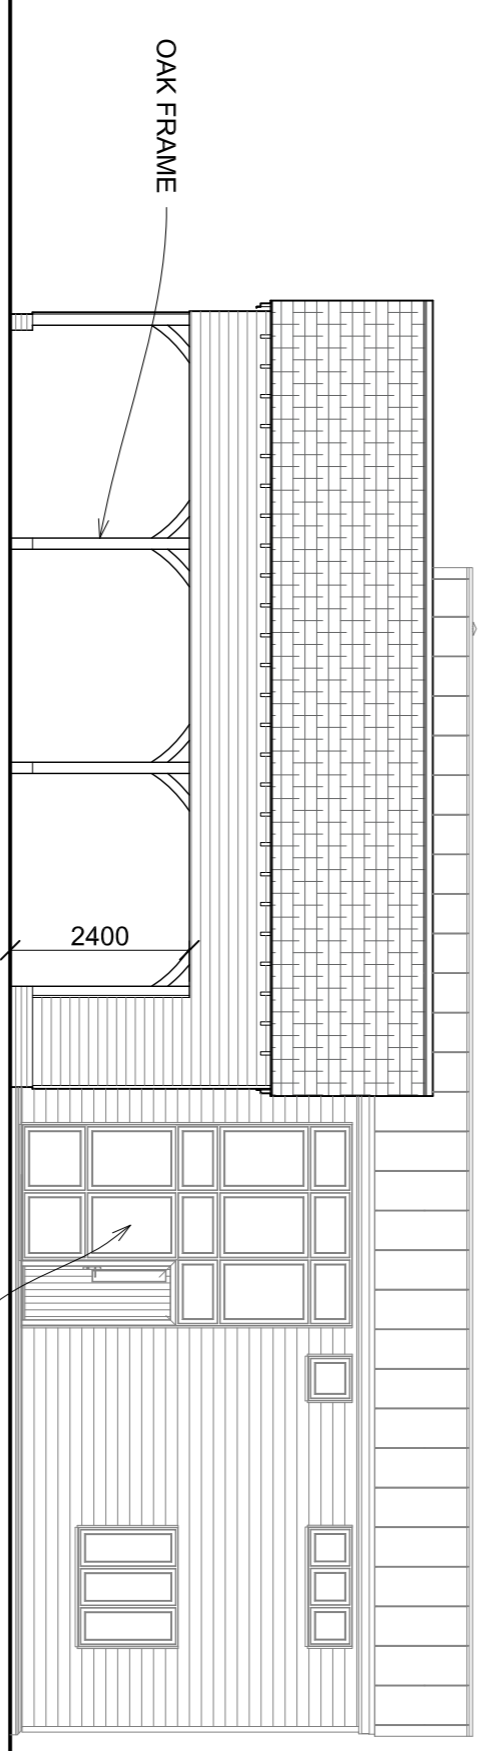


SOUTH ELEVATION

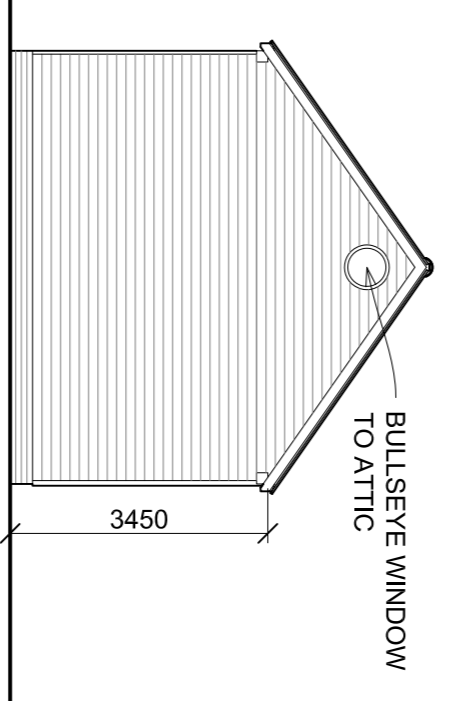

SOUTH ELEVATION

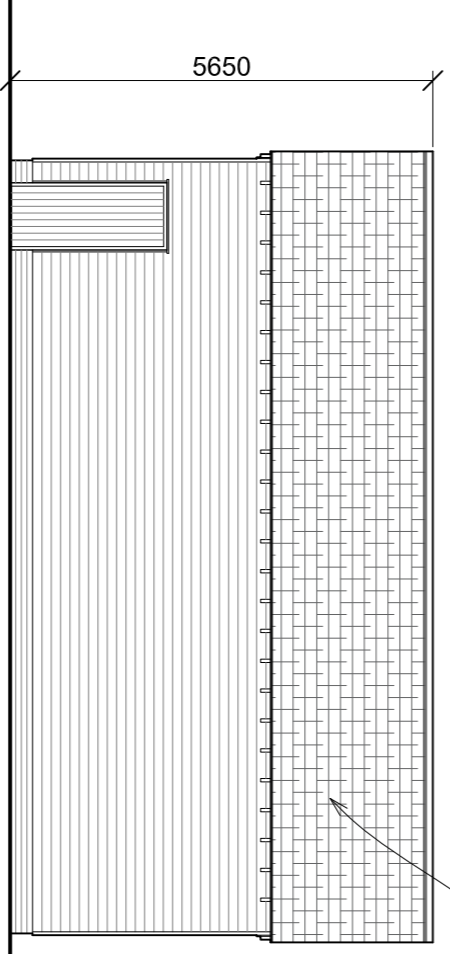

SOUTH ELEVATION

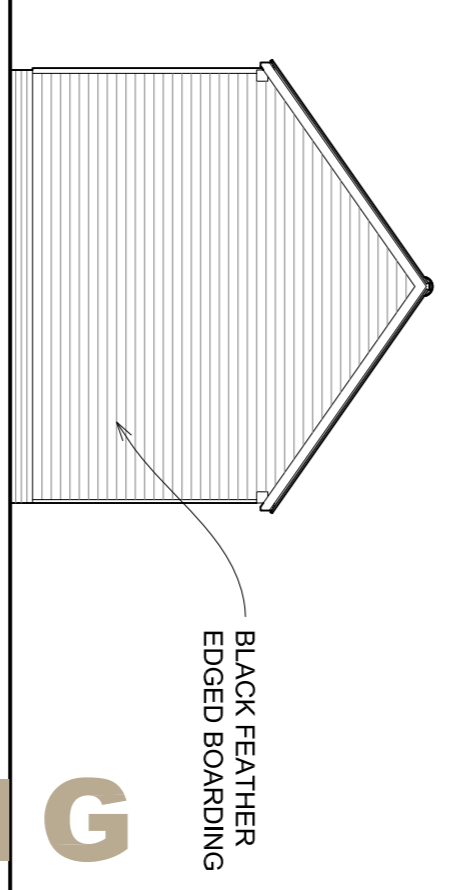

SOUTH ELEVATION

- NOTES:
1. Use written dimensions only. All dimensions to be checked on site and only discrepancies reported to ACORUS immediately. If in doubt ask.
 2. Where relevant, significant hazards have been identified on the drawing. Hazards which should be obvious to a competent contractor or are unforeseeable have not been identified.
 3. This drawing is confidential and remains the exclusive property of ACORUS.
 4. Ordnance Survey Paper Map Copying Licence Number: 100039456.
- © ACORUS Rural Property Services Ltd.

Rev	Date	Description	Drawn	CHK
Rev	Date	Amendment	Drawn	Checked

PROJECT: MR & MRS WEAVERS
PROPOSED CART LODGE
PARK FARM WICKHAM ST PAUL CO9 2PX

TITLE: PLANS & ELEVATIONS
AS PROPOSED

SCALE: 1:100 @A1
DATE: 01/21
JOB NO.: WEA
DRAWING NO.: 105

DESIGNED BY: SID
CHECKED BY: REVISION