


NOTE: All drawings to be read in conjunction with consultant structural engineers, mechanical and electrical consultants, acoustic engineers, energy consultants, specification, and detailed drawings. Drawing to be issued for the purposes shown within the drawing status box.

NOTE: Drawing to not be scale and written dimensions to be used only. Refer to drawing scale, paper size and scale bar.




FRONT ELEVATION  
(WEST)

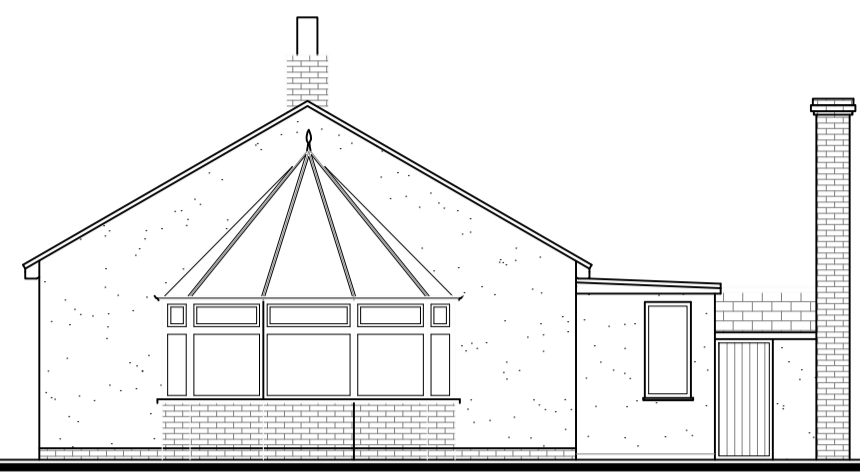


SIDE ELEVATION  
(SOUTH)




REAR ELEVATION  
(EAST)

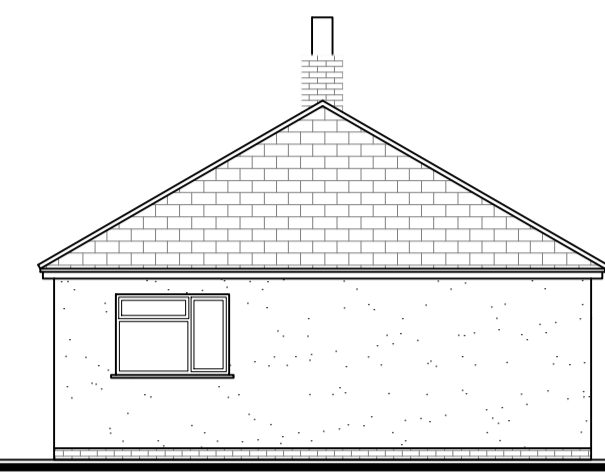





SIDE ELEVATION  
(NORTH)

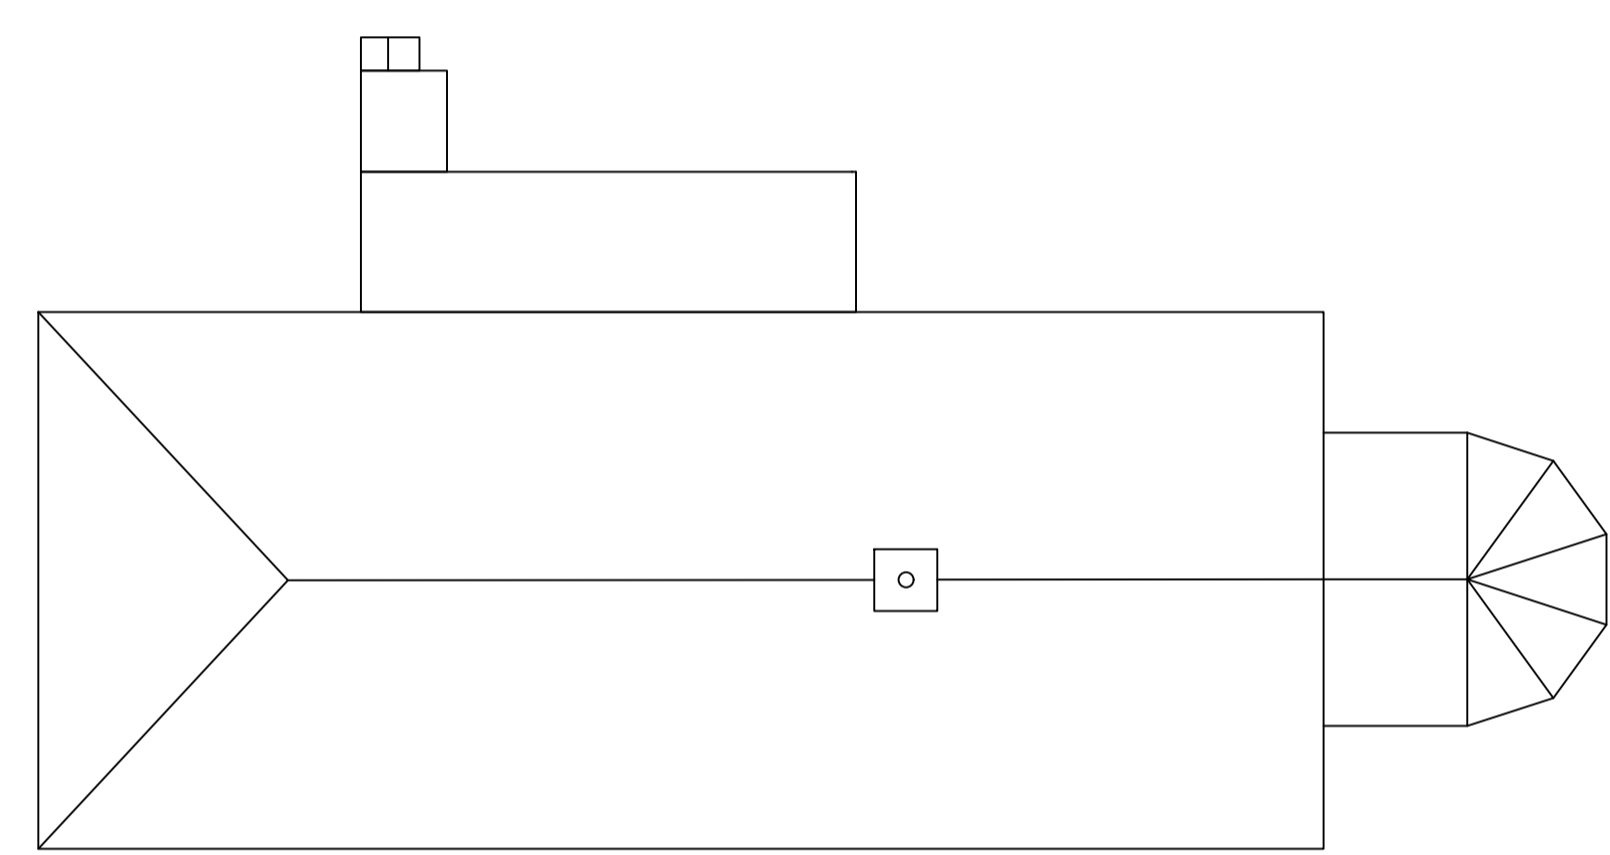

ROOF PLAN

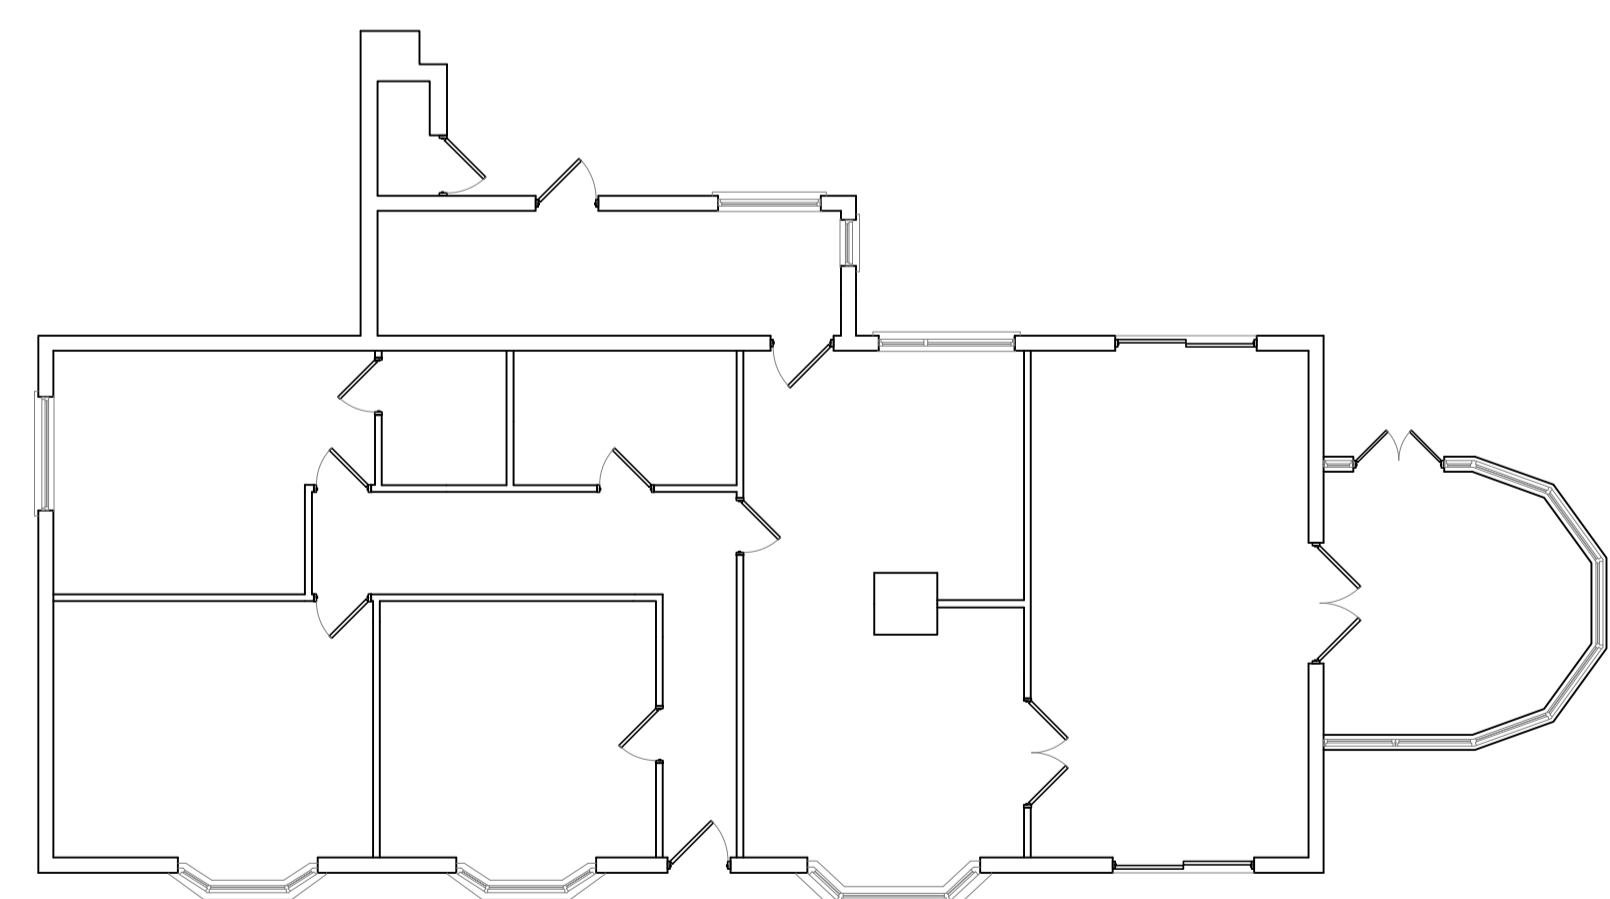

FLOOR PLAN

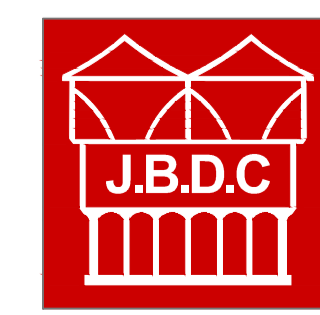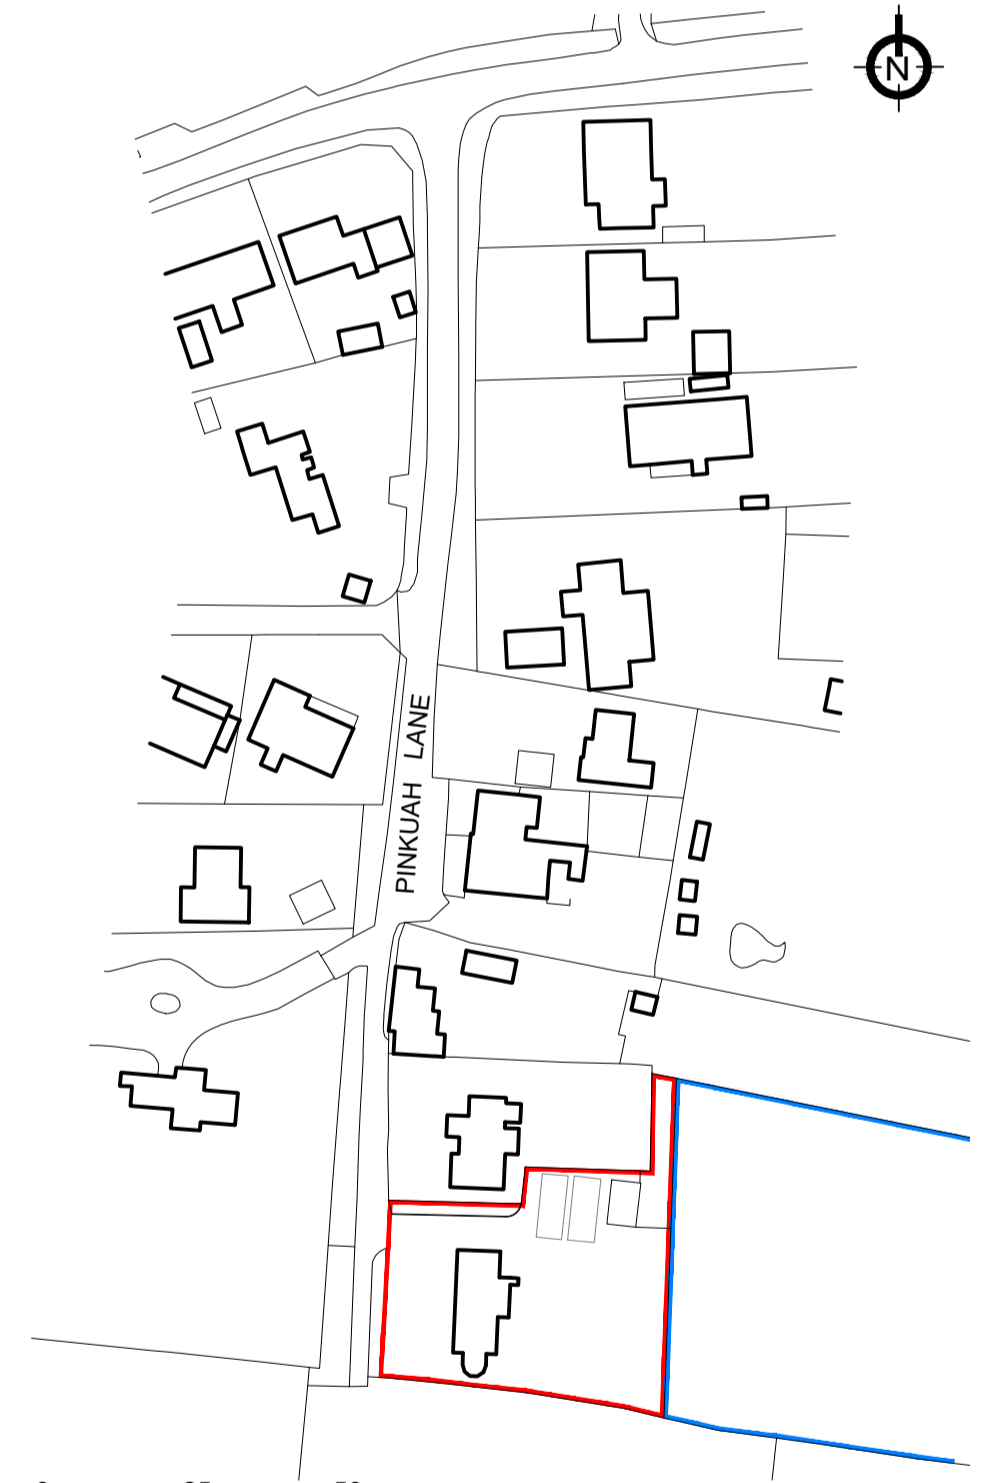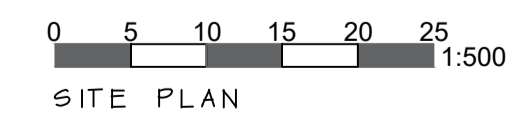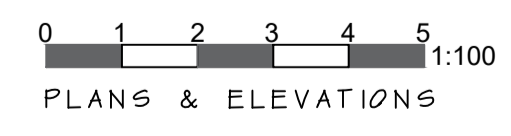

**jbell**  
design and  
conservation ltd

Suite 9, Holly House Business Centre  
220-224 New London Road, Chelmsford, CM2 9AE  
T: 07484 791704  
E: jbell@designandconservation.co.uk

Client : <b>Ellie Forbes</b>	Scale : <b>1:100/1:500/1:1250 @A1</b>
Project : <b>Sweetbriars, Pinkuah Lane Pentlow, CO10 7JW</b>	Status : <b>Planning</b>
Drawing: <b>Existing Plans, Elevs &amp; Site Plans</b>	Dwg No : <b>2021-459-010</b>
© THIS DRAWING IS THE COPYRIGHT OF J.BELL DESIGN AND CONSERVATION LTD. It shall not be in any way used or reproduced without their prior written consent. All dimensions are to be checked on site or in the workshop prior to commencing any work. Work only to figured dimensions. Any discrepancies are to be reported to the Architect.	

C:\Users\jbell\OneDrive - designandconservation.co.uk\001 Projects\2021-459-Sweet Briar Pentlow\001 Sweet Briar PLANNING EXISTING