



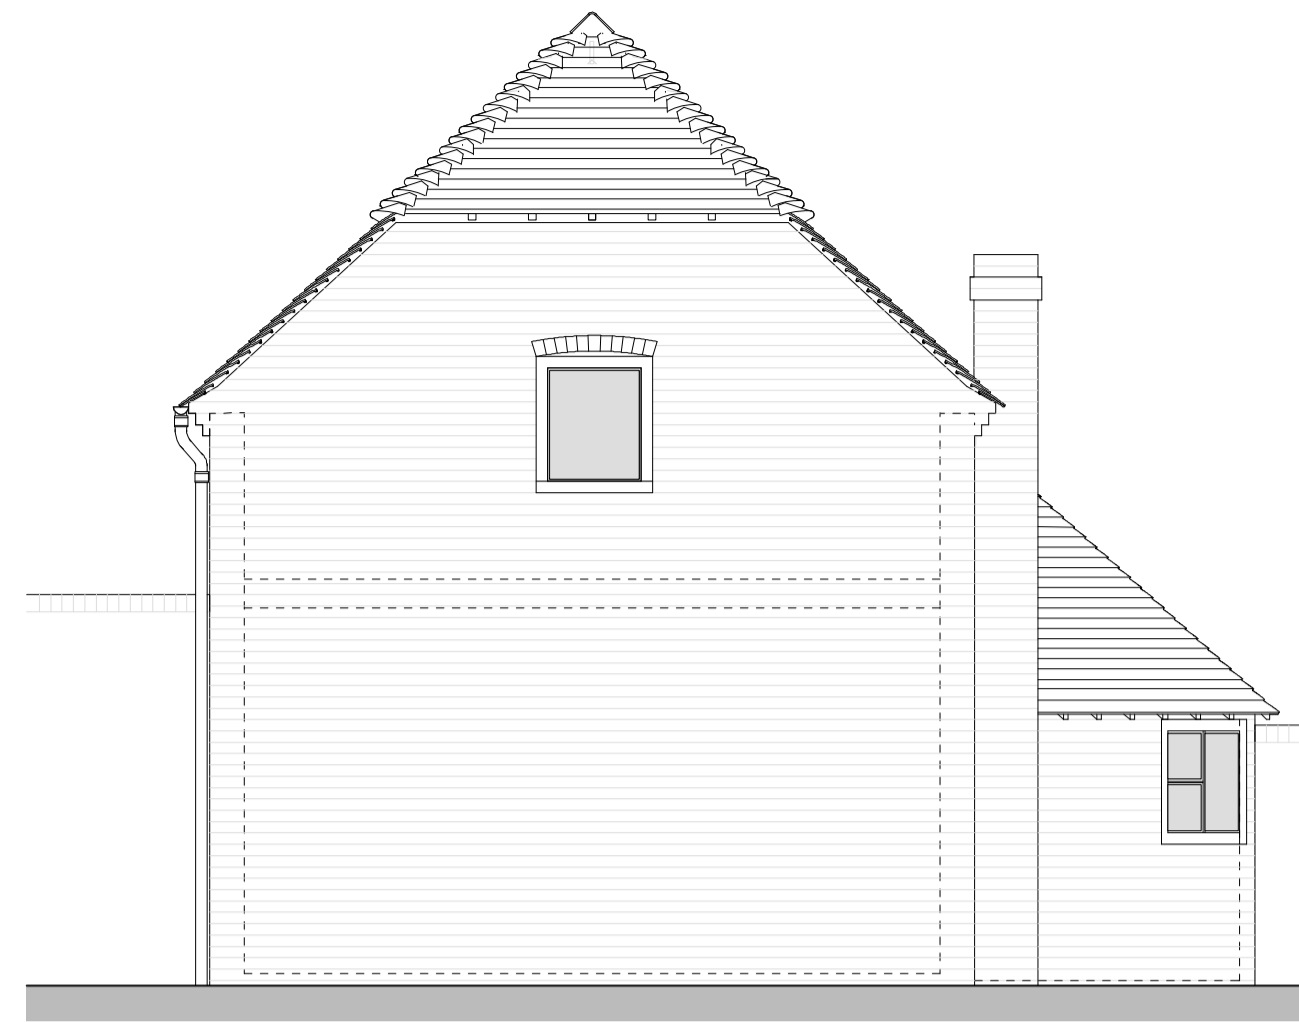


EAST ELEVATION 1:50

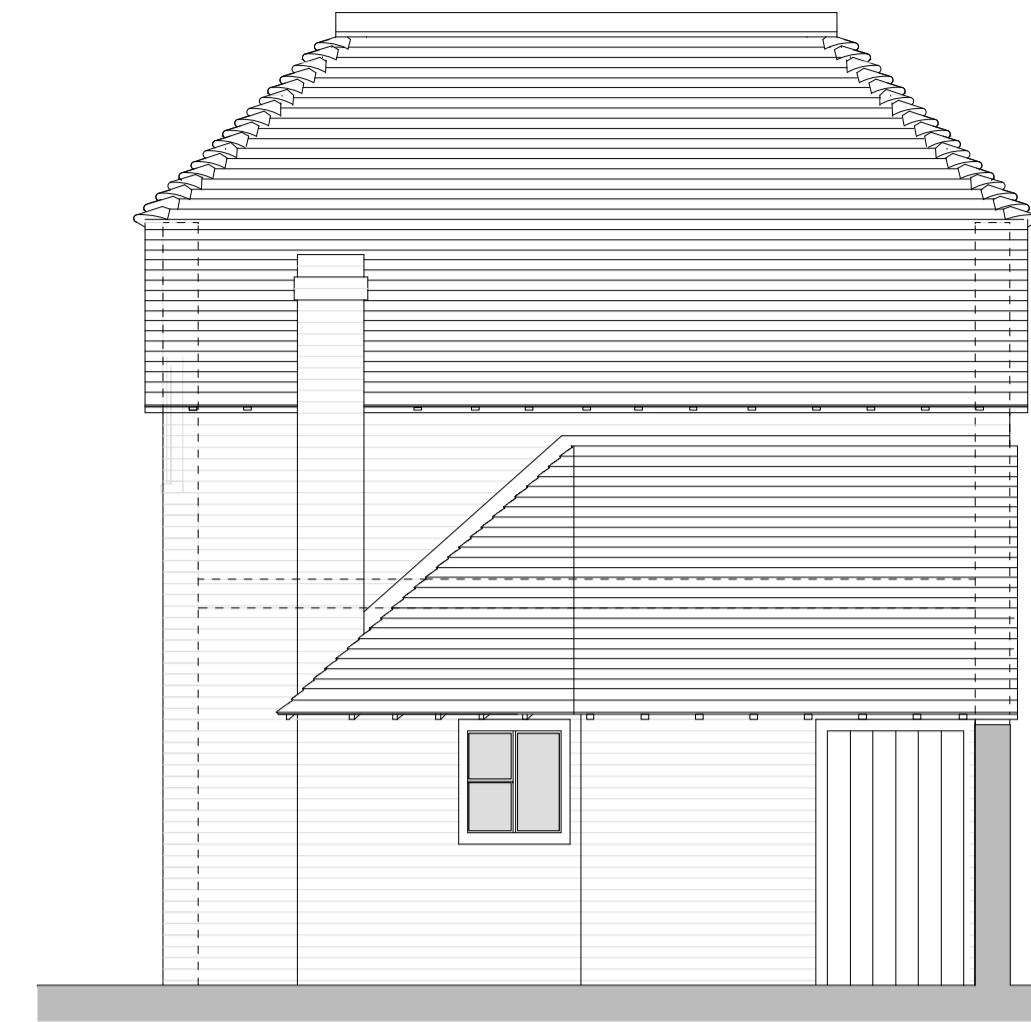


NORTH ELEVATION 1:50




WEST ELEVATION 1:50

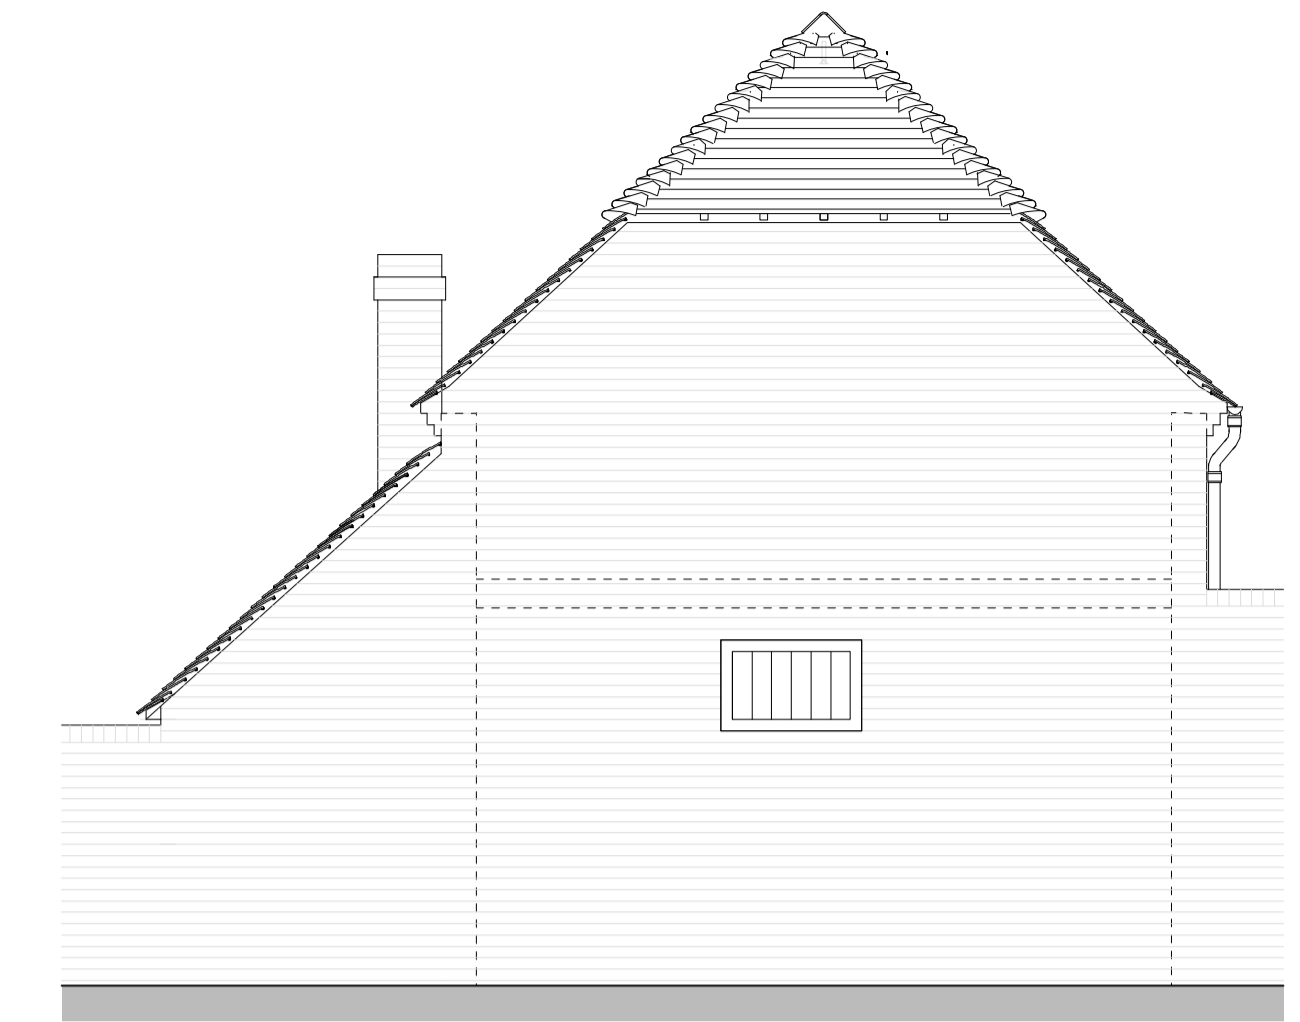

SOUTH ELEVATION 1:50

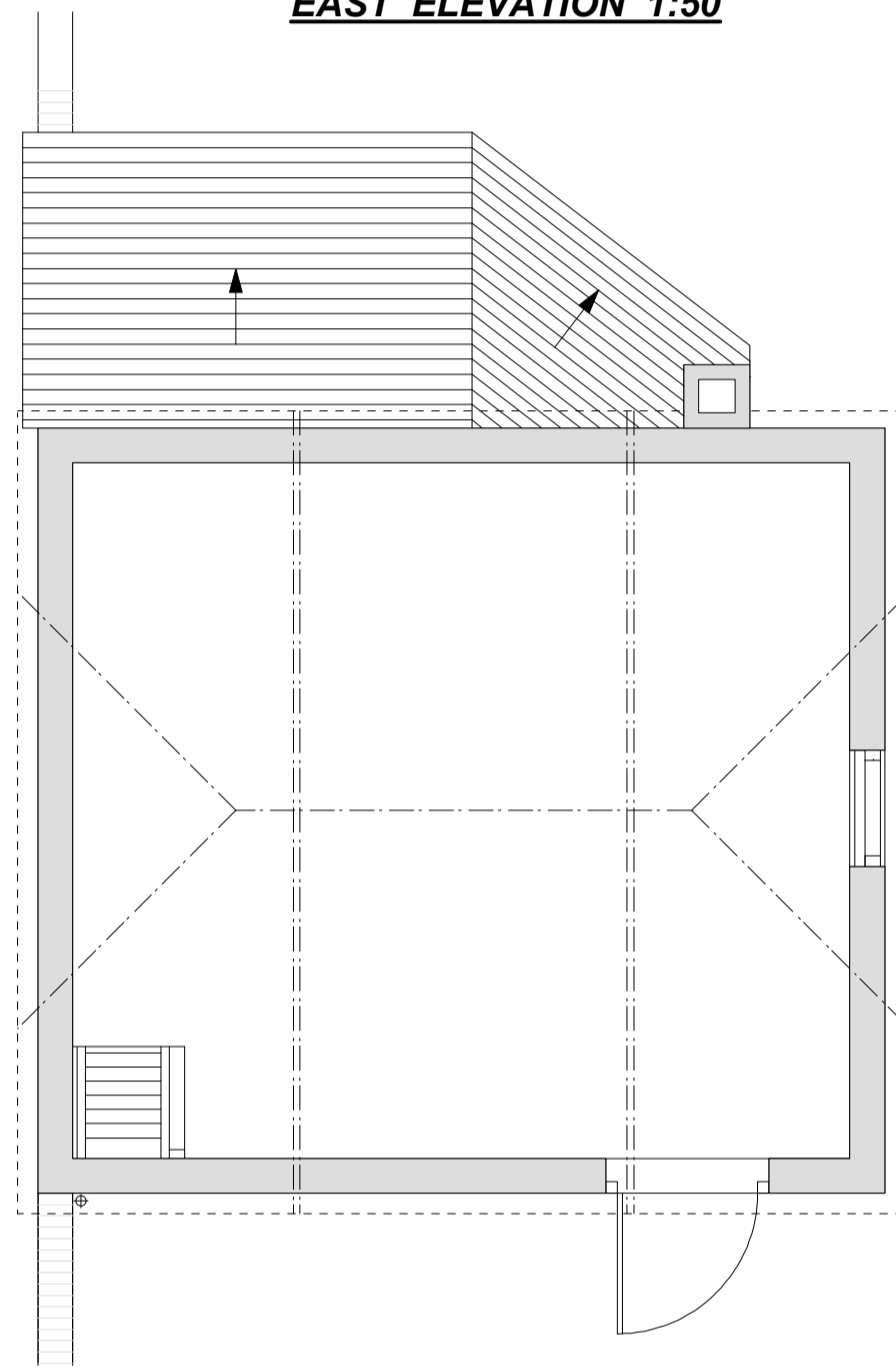


FIRST FLOOR PLAN 1:50

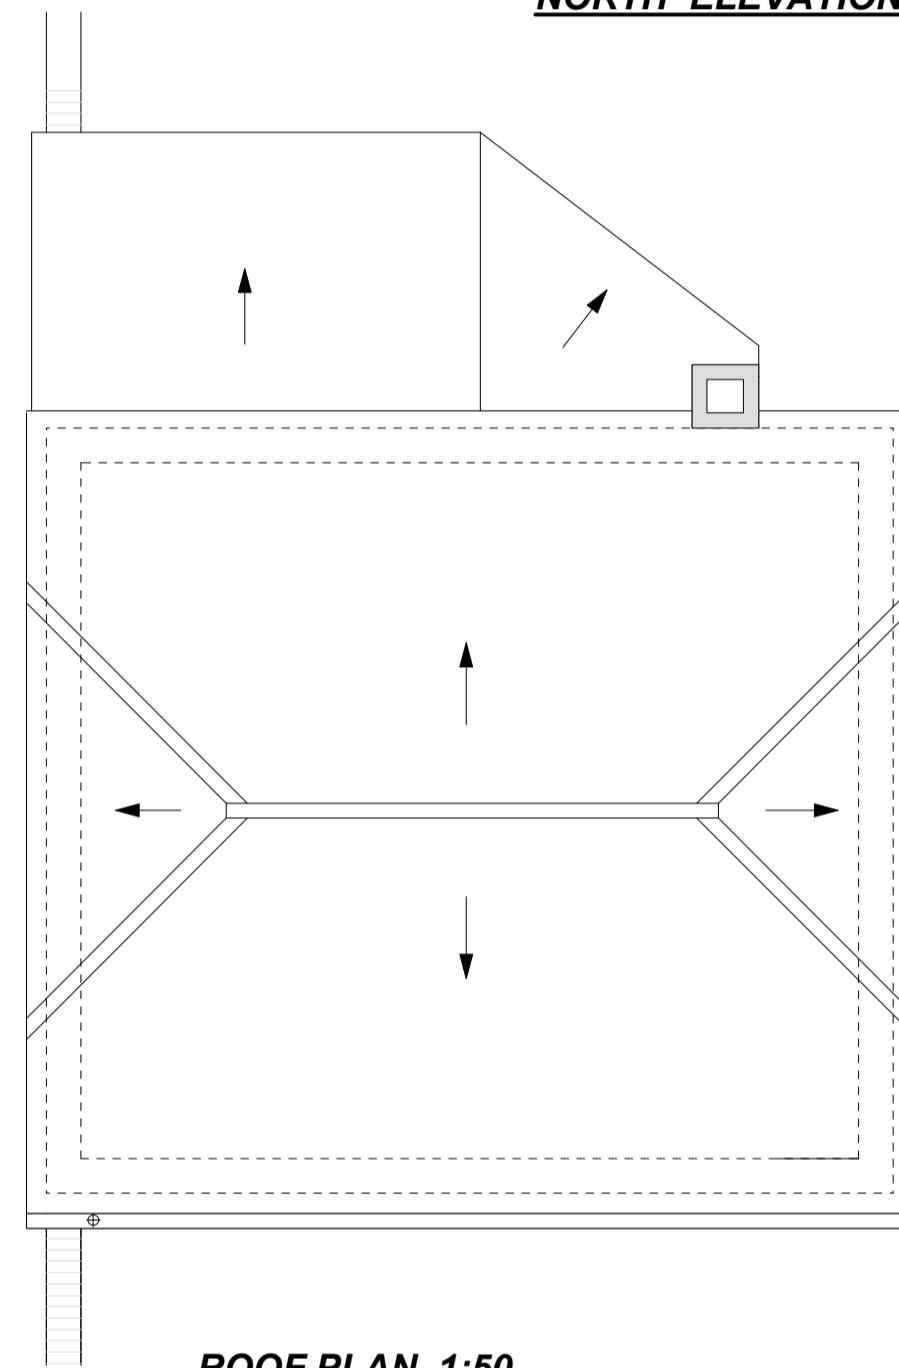


ROOF PLAN 1:50



SECTION 01 1:50

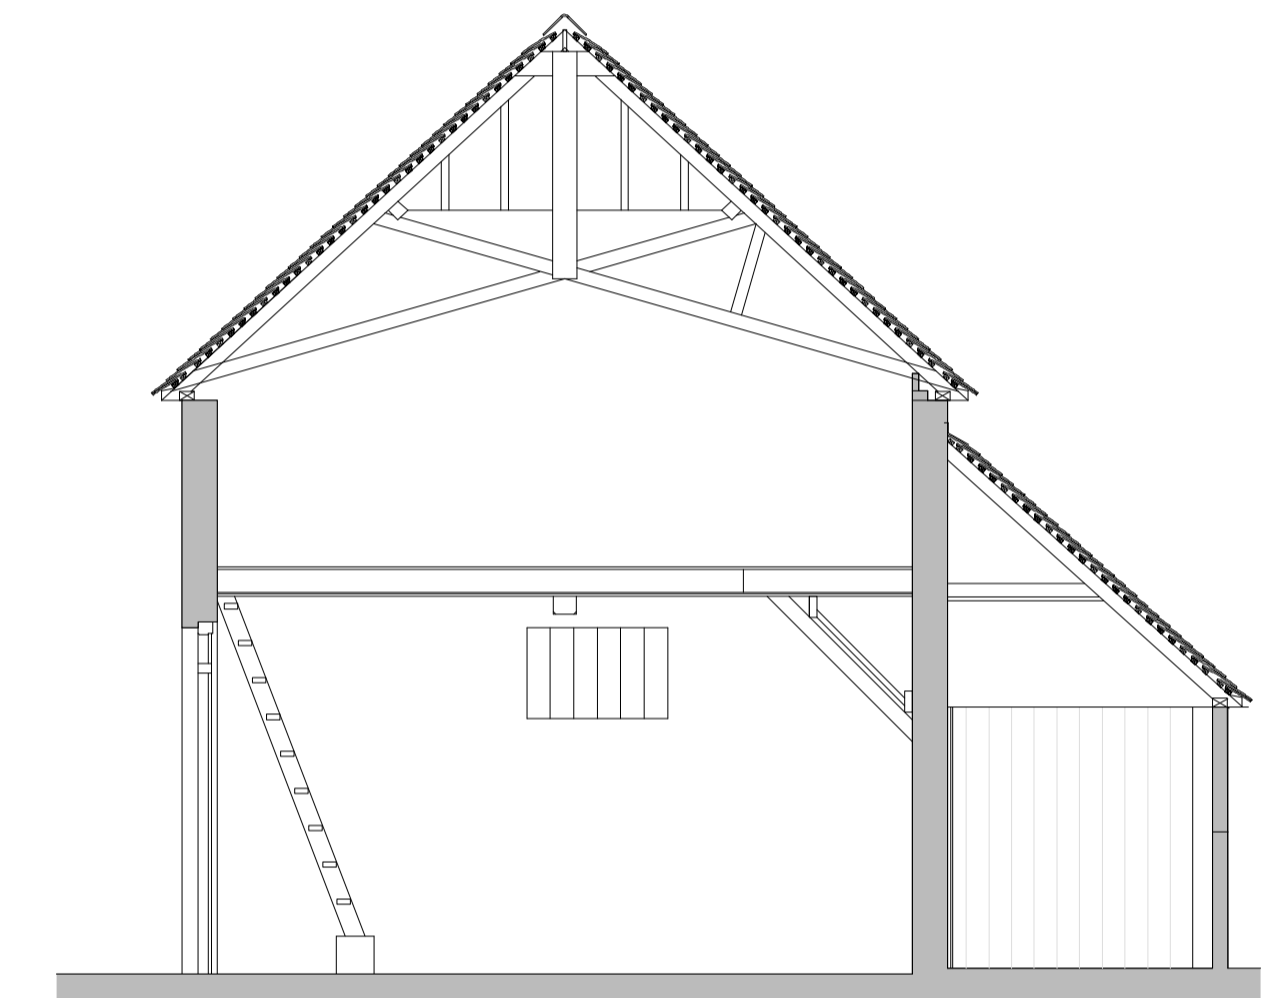

SECTION 02 1:50

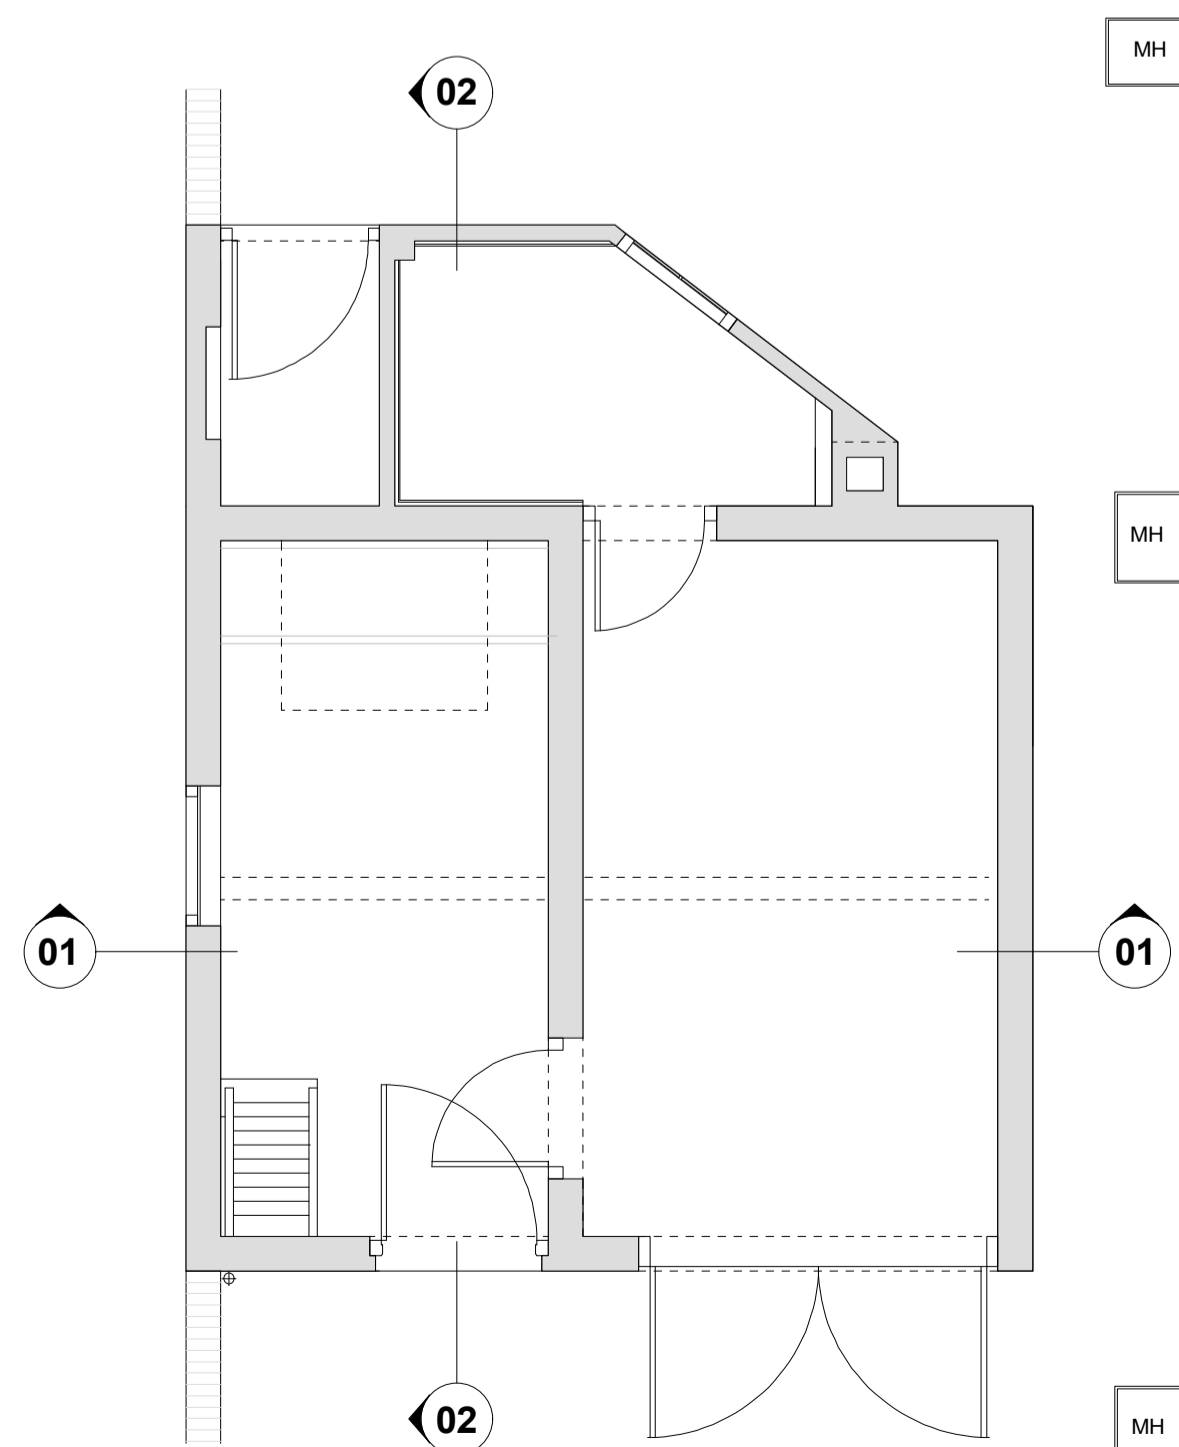

GROUND FLOOR PLAN 1:50

Nigel BrutonArchitectural Services

Tel: 07506699806 E-Mail: nigel11@hotmail.co.uk

Project: Whitehall, High St , Beaulieu SO42 7YA

Drawing: Coach house survey

Scale: 1:50 @A1 Date: January 2021

Job No: 91/21

DWG No: 01

Rev: