





Front Elevation




Rear Elevation

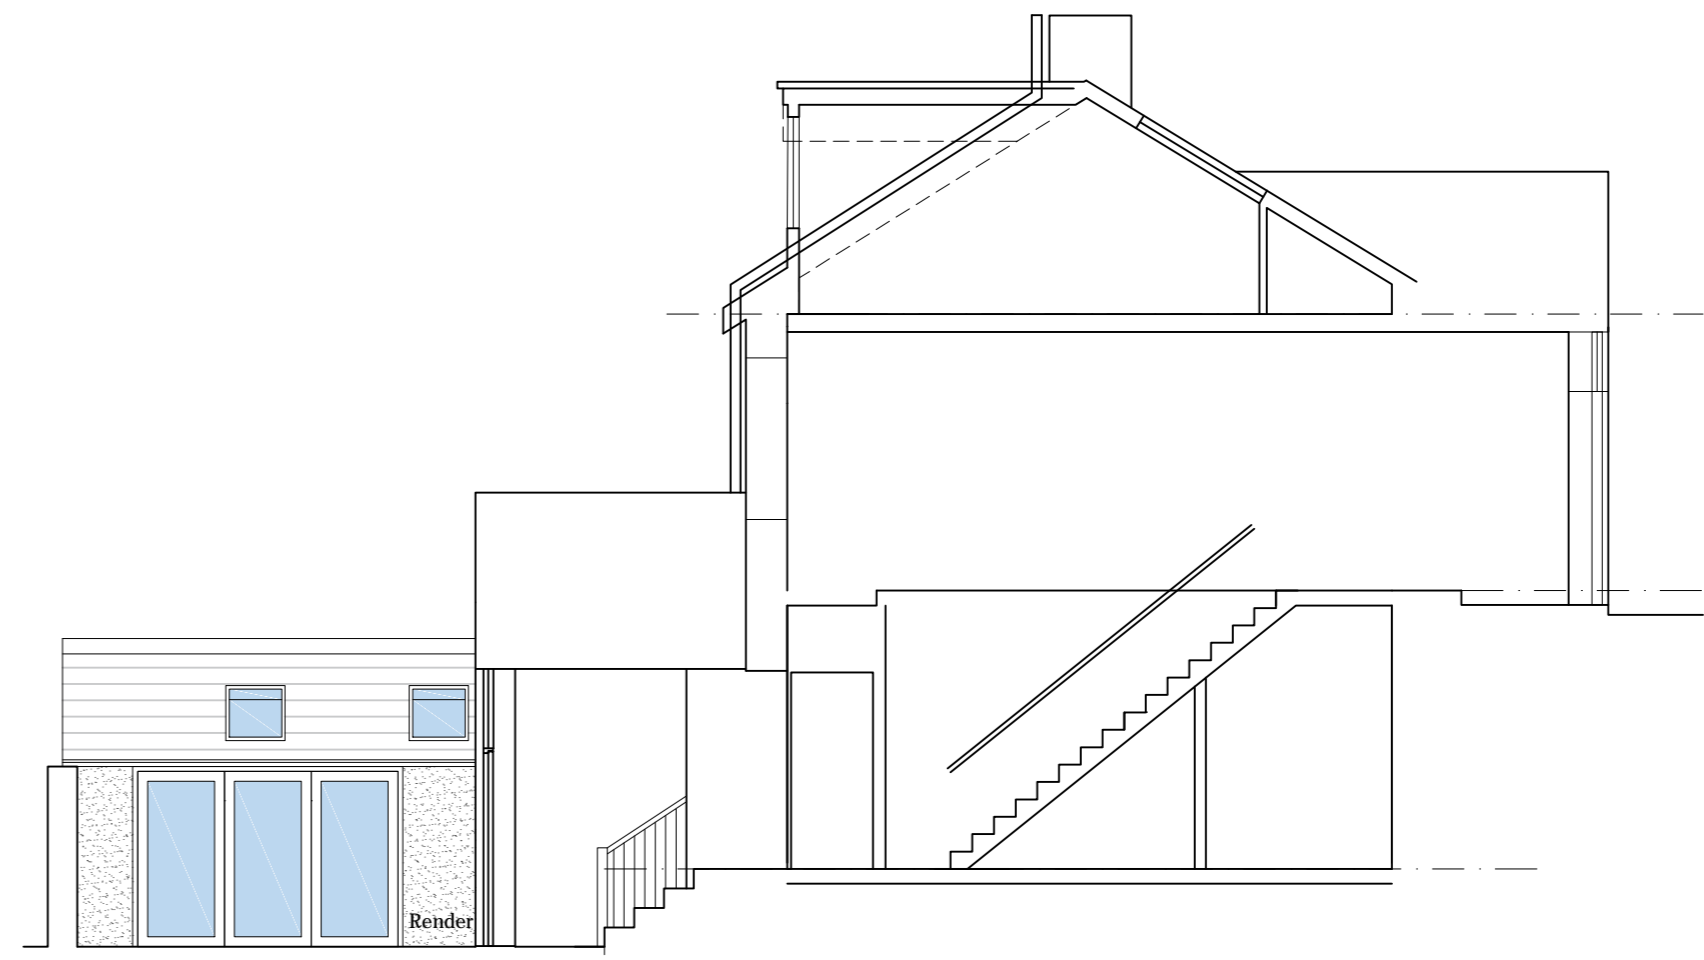


Section / Side Elevation

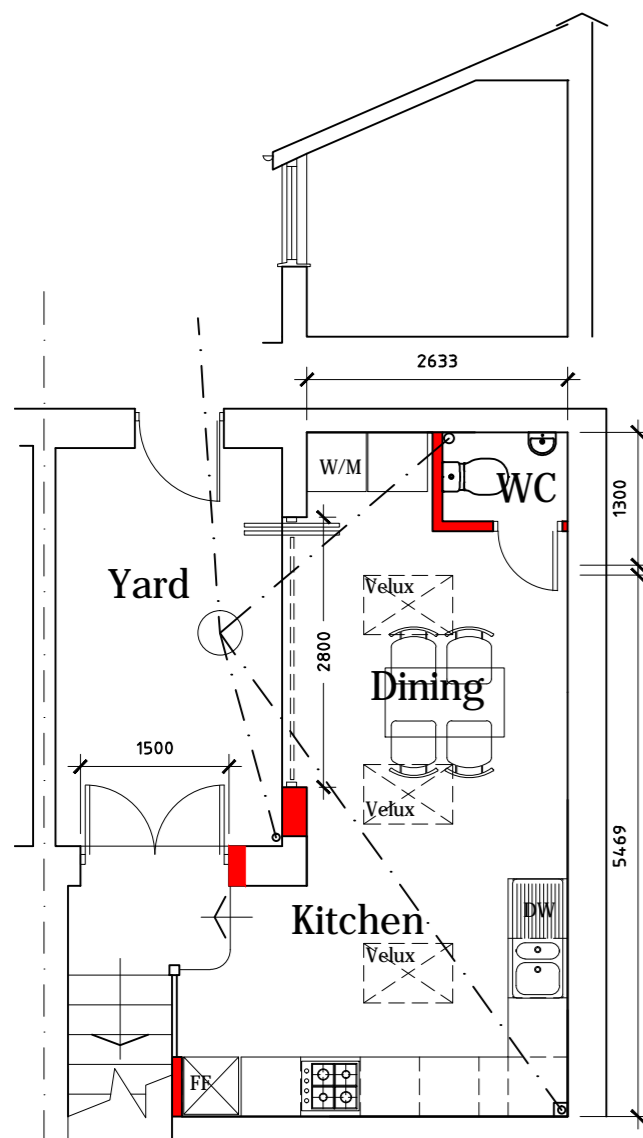


Lower Ground Floor Plan

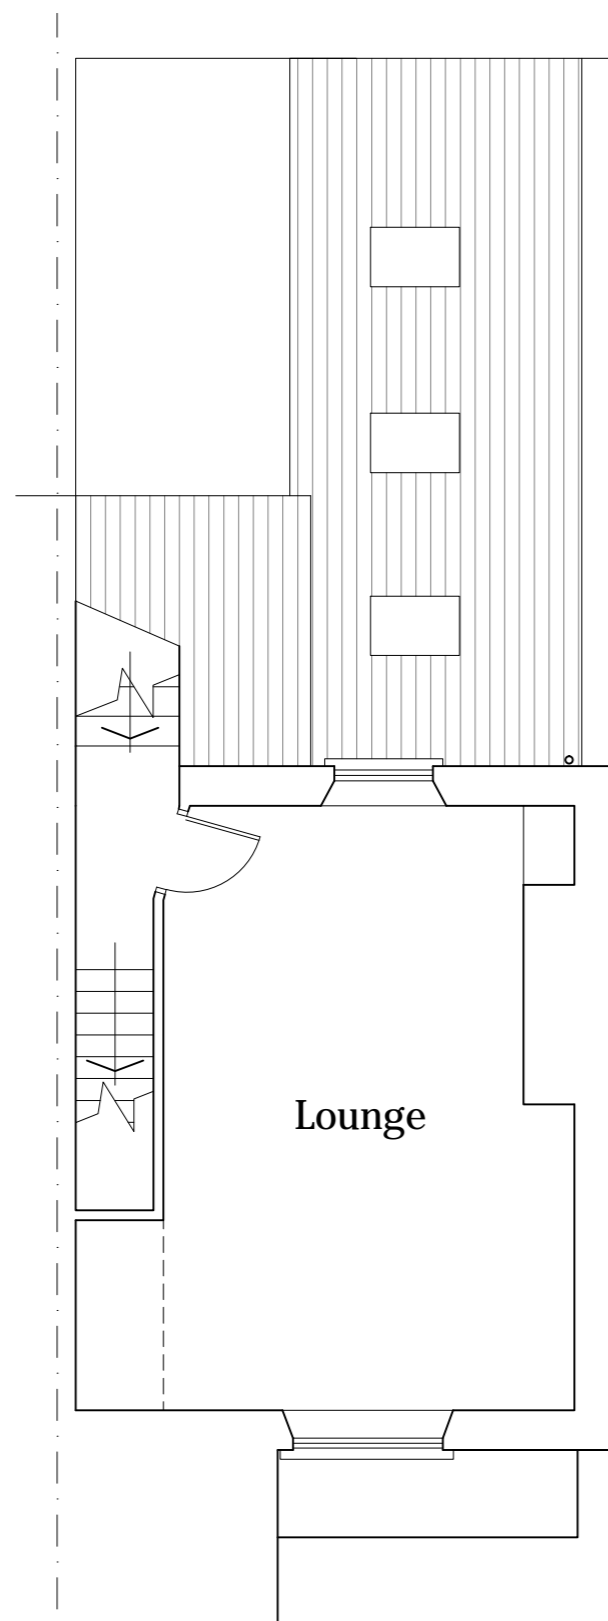


Ground Floor Plan

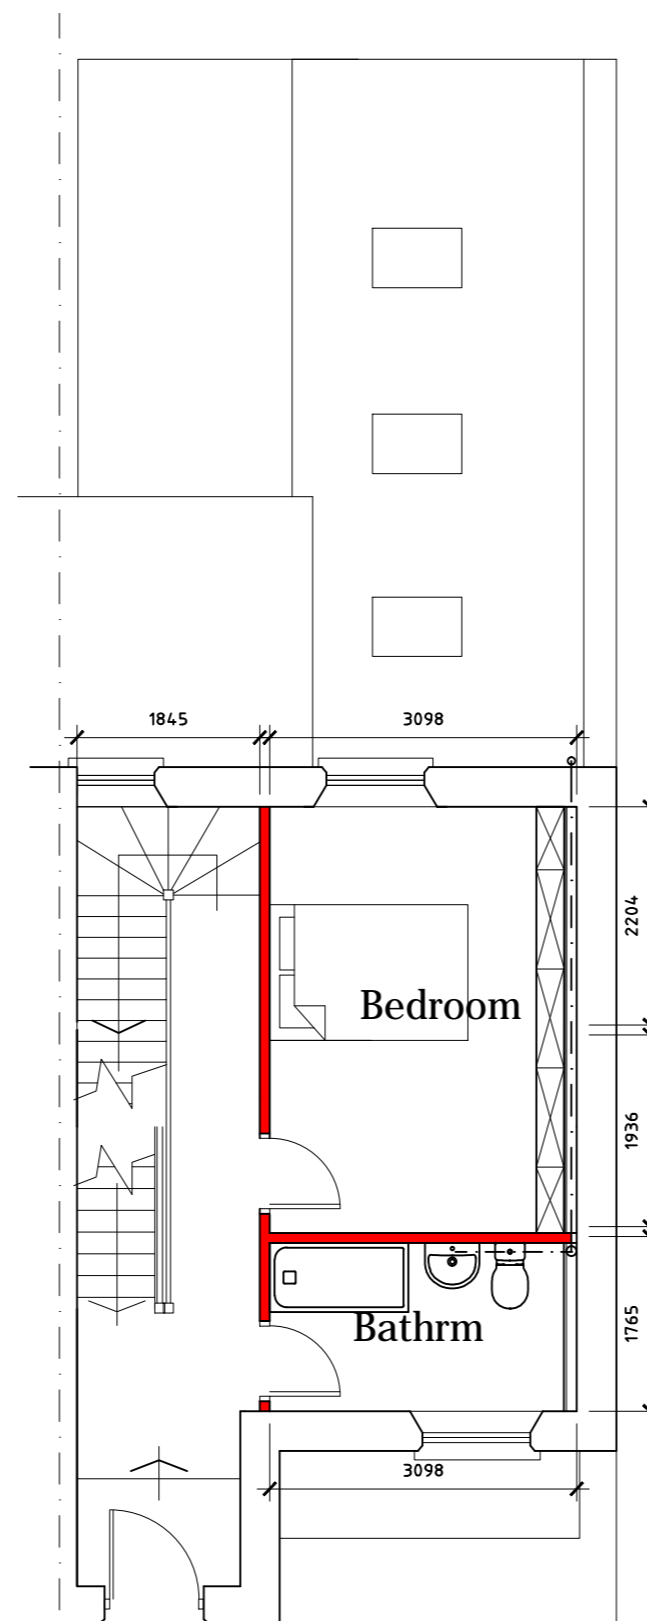

Street Level Plan

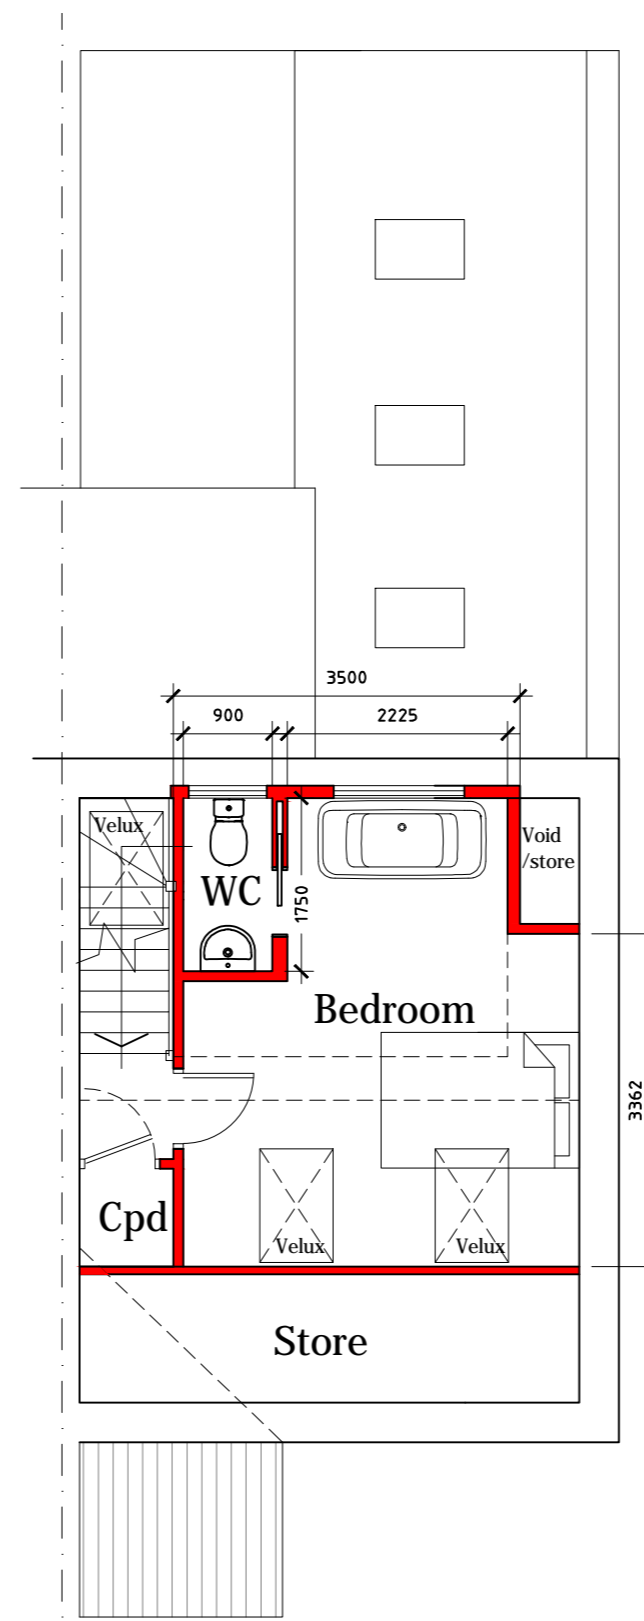

First Floor Plan

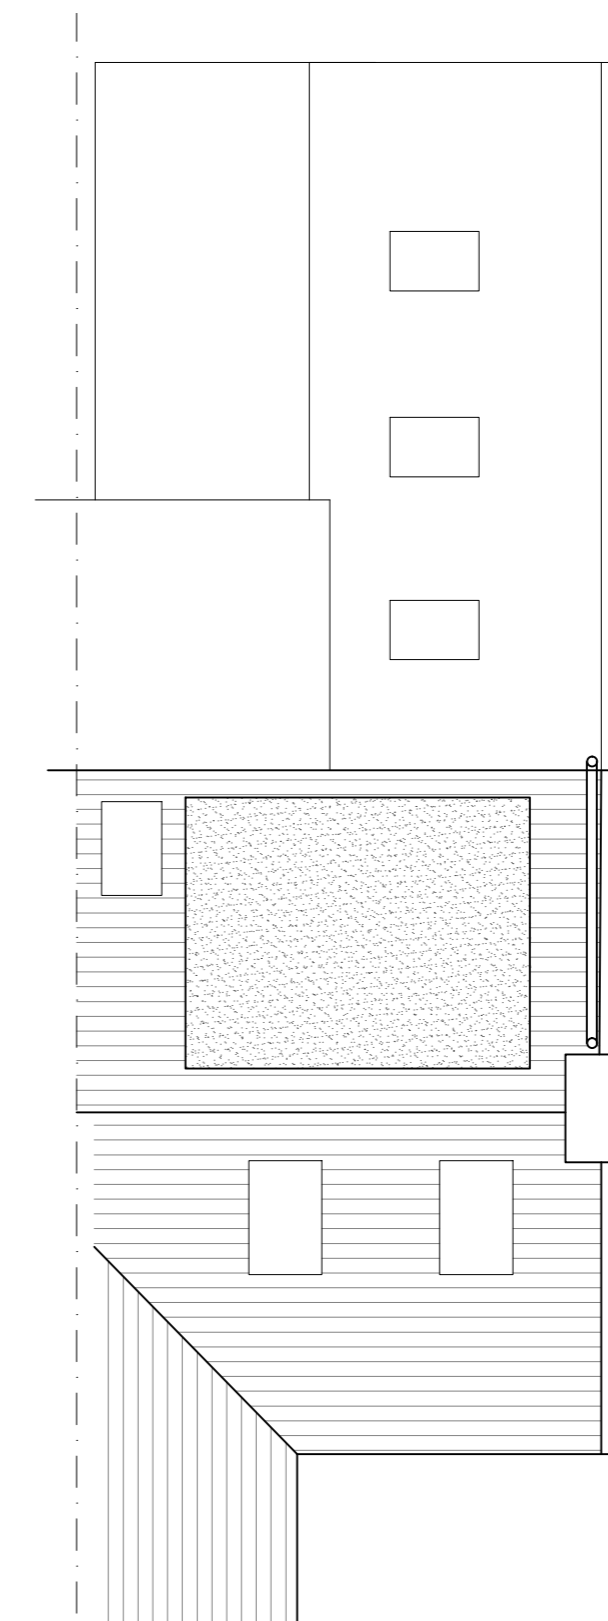

Roof Plan

**Abode**  
Chartered Surveyors

Project Name and Address  
1 Stanley Terrace  
Embleton

Drawing Title  
Proposed Plans and Elevations

Client	Sheet
Date Sep 20	AL(00)002 Rev F
Scale 1:50@A1	