





Front Elevation




Rear Elevation

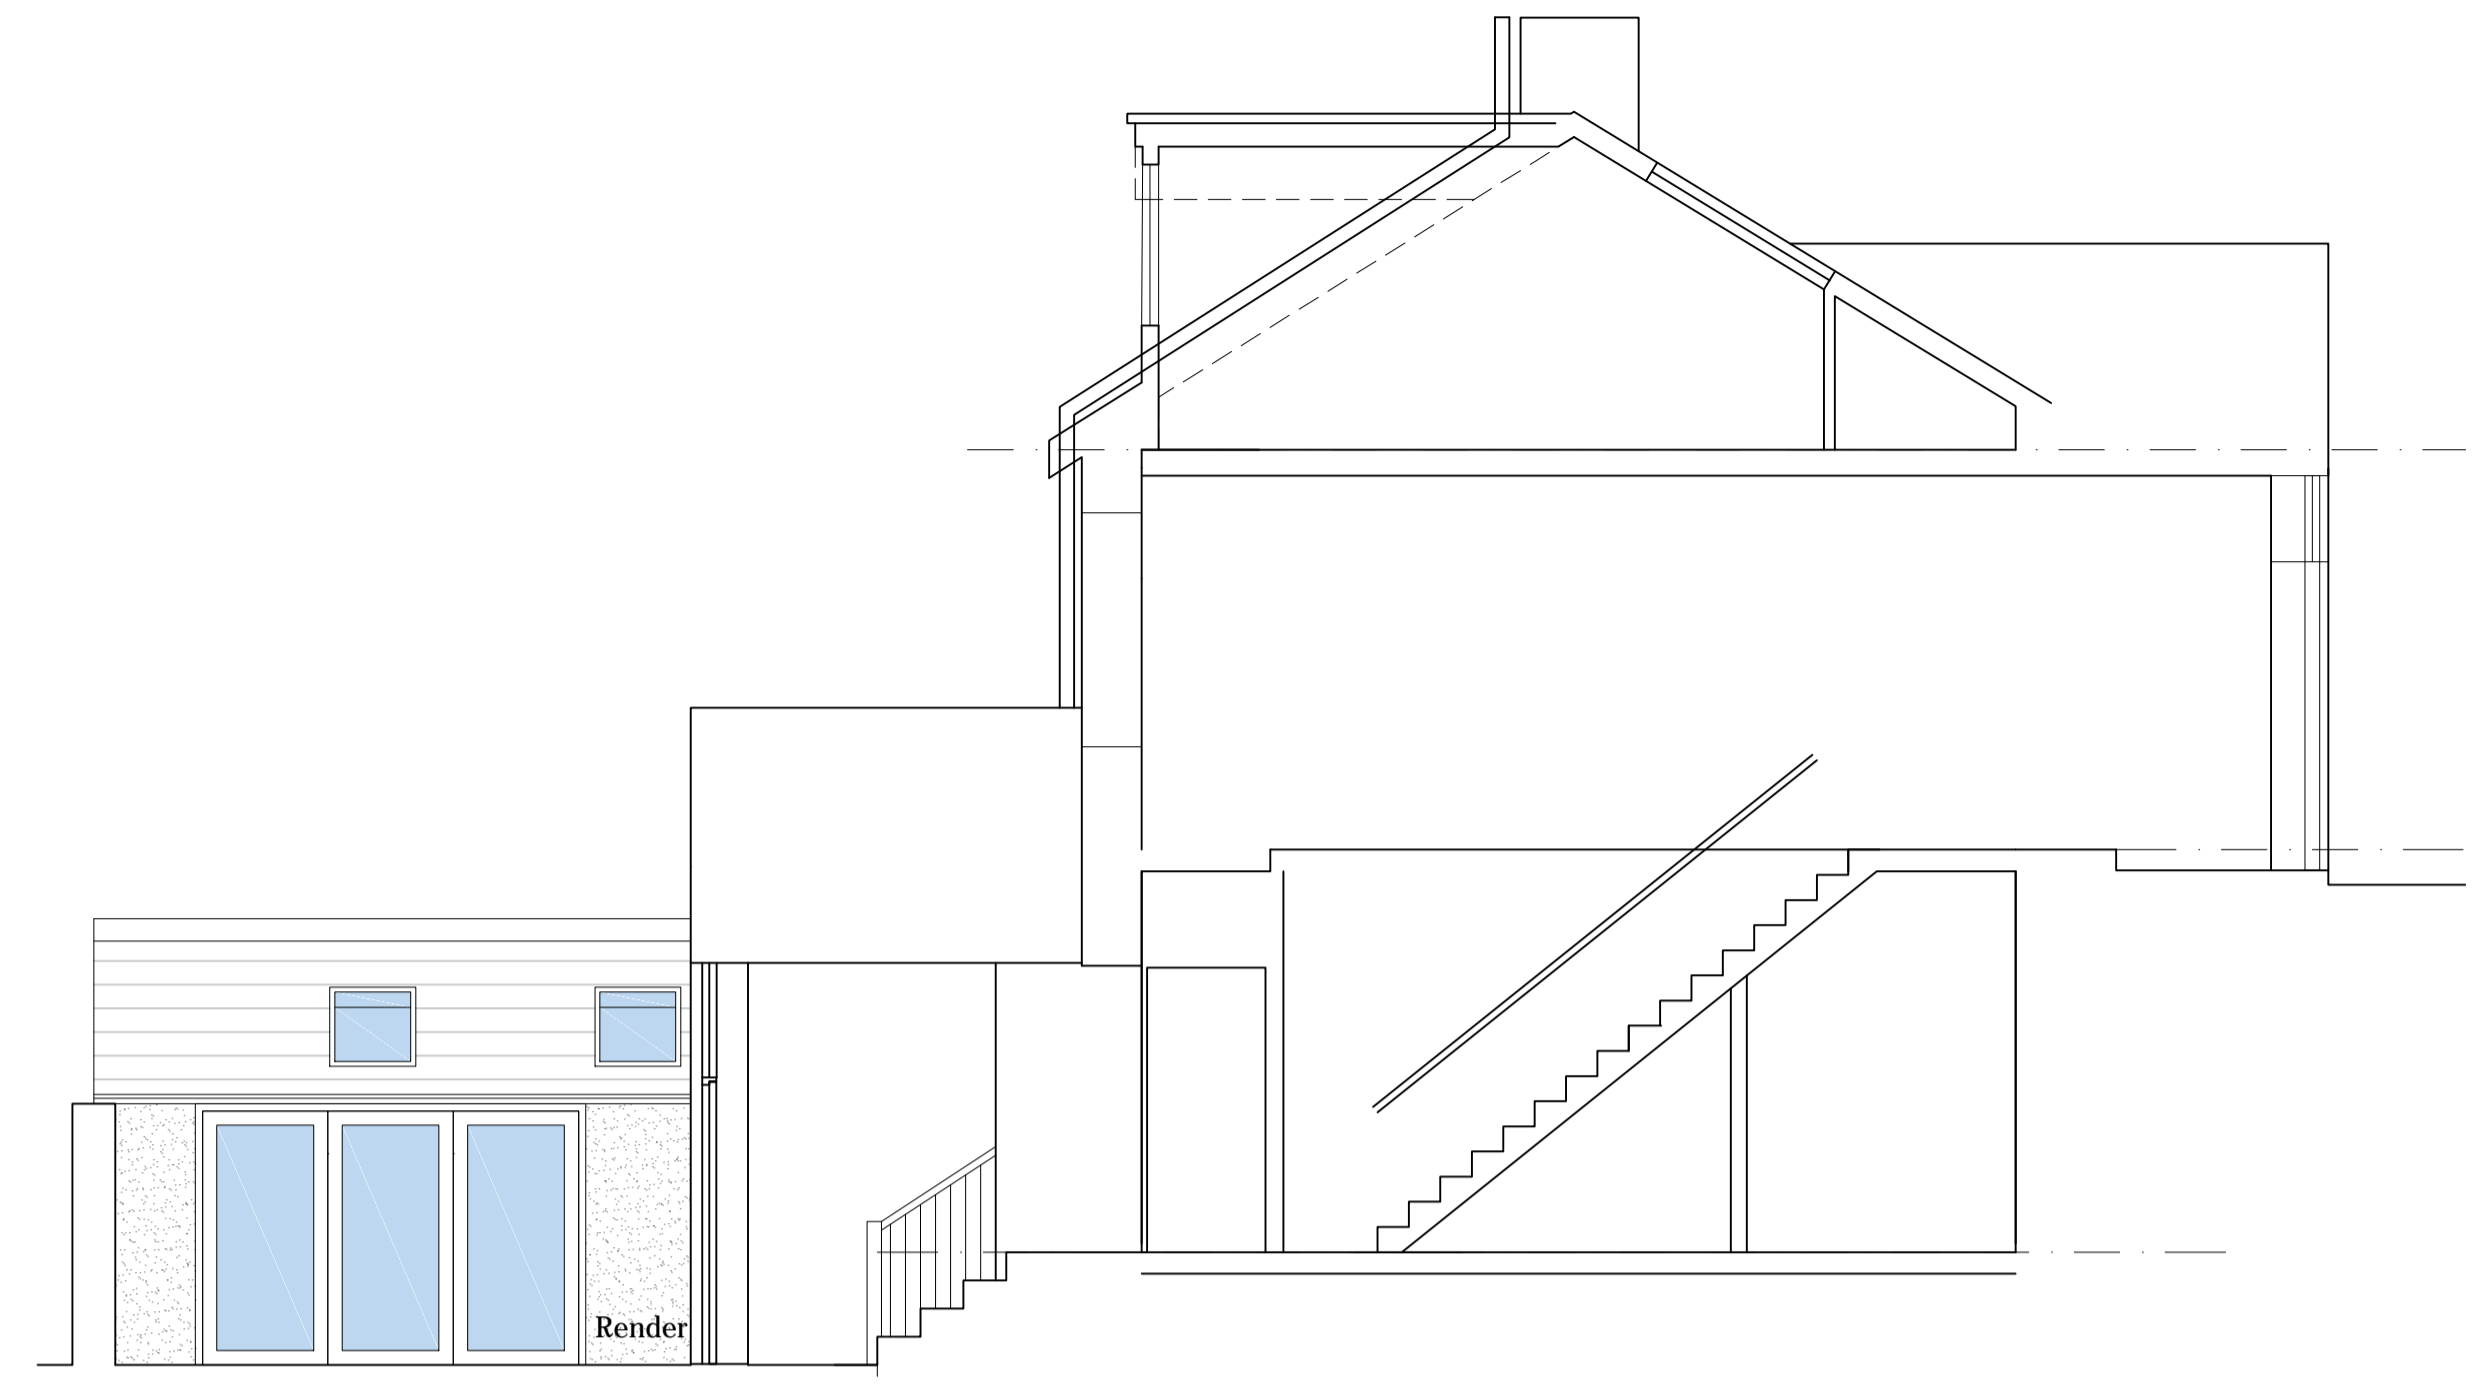


Section / Side Elevation

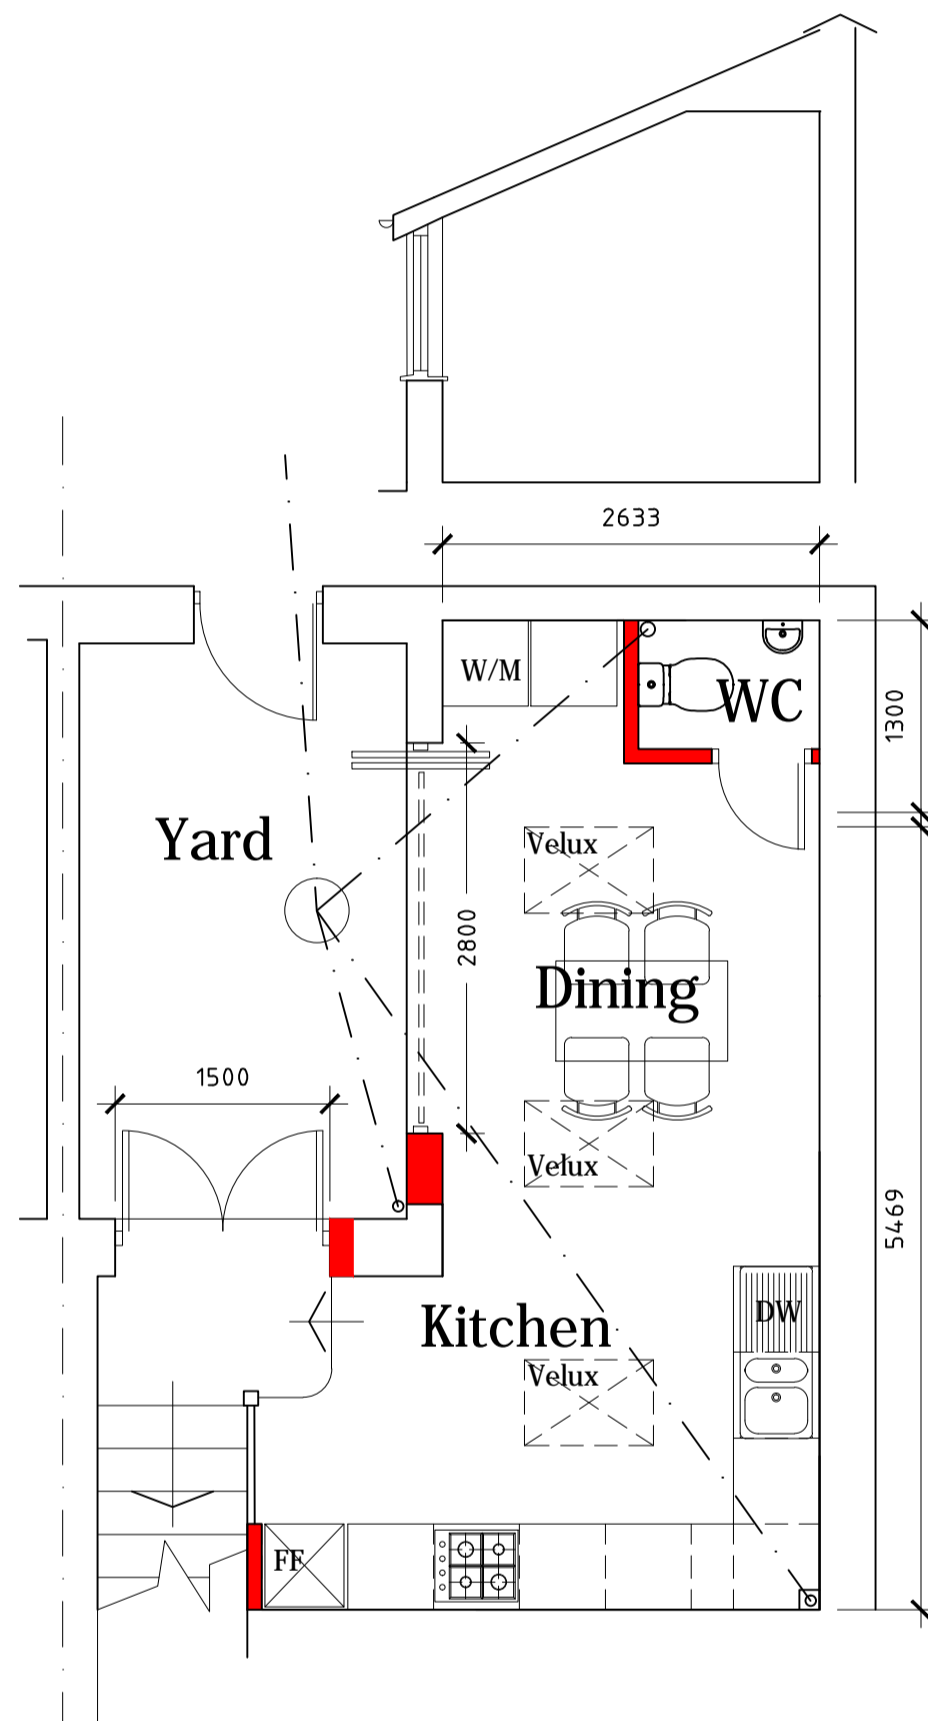


Lower Ground Floor Plan

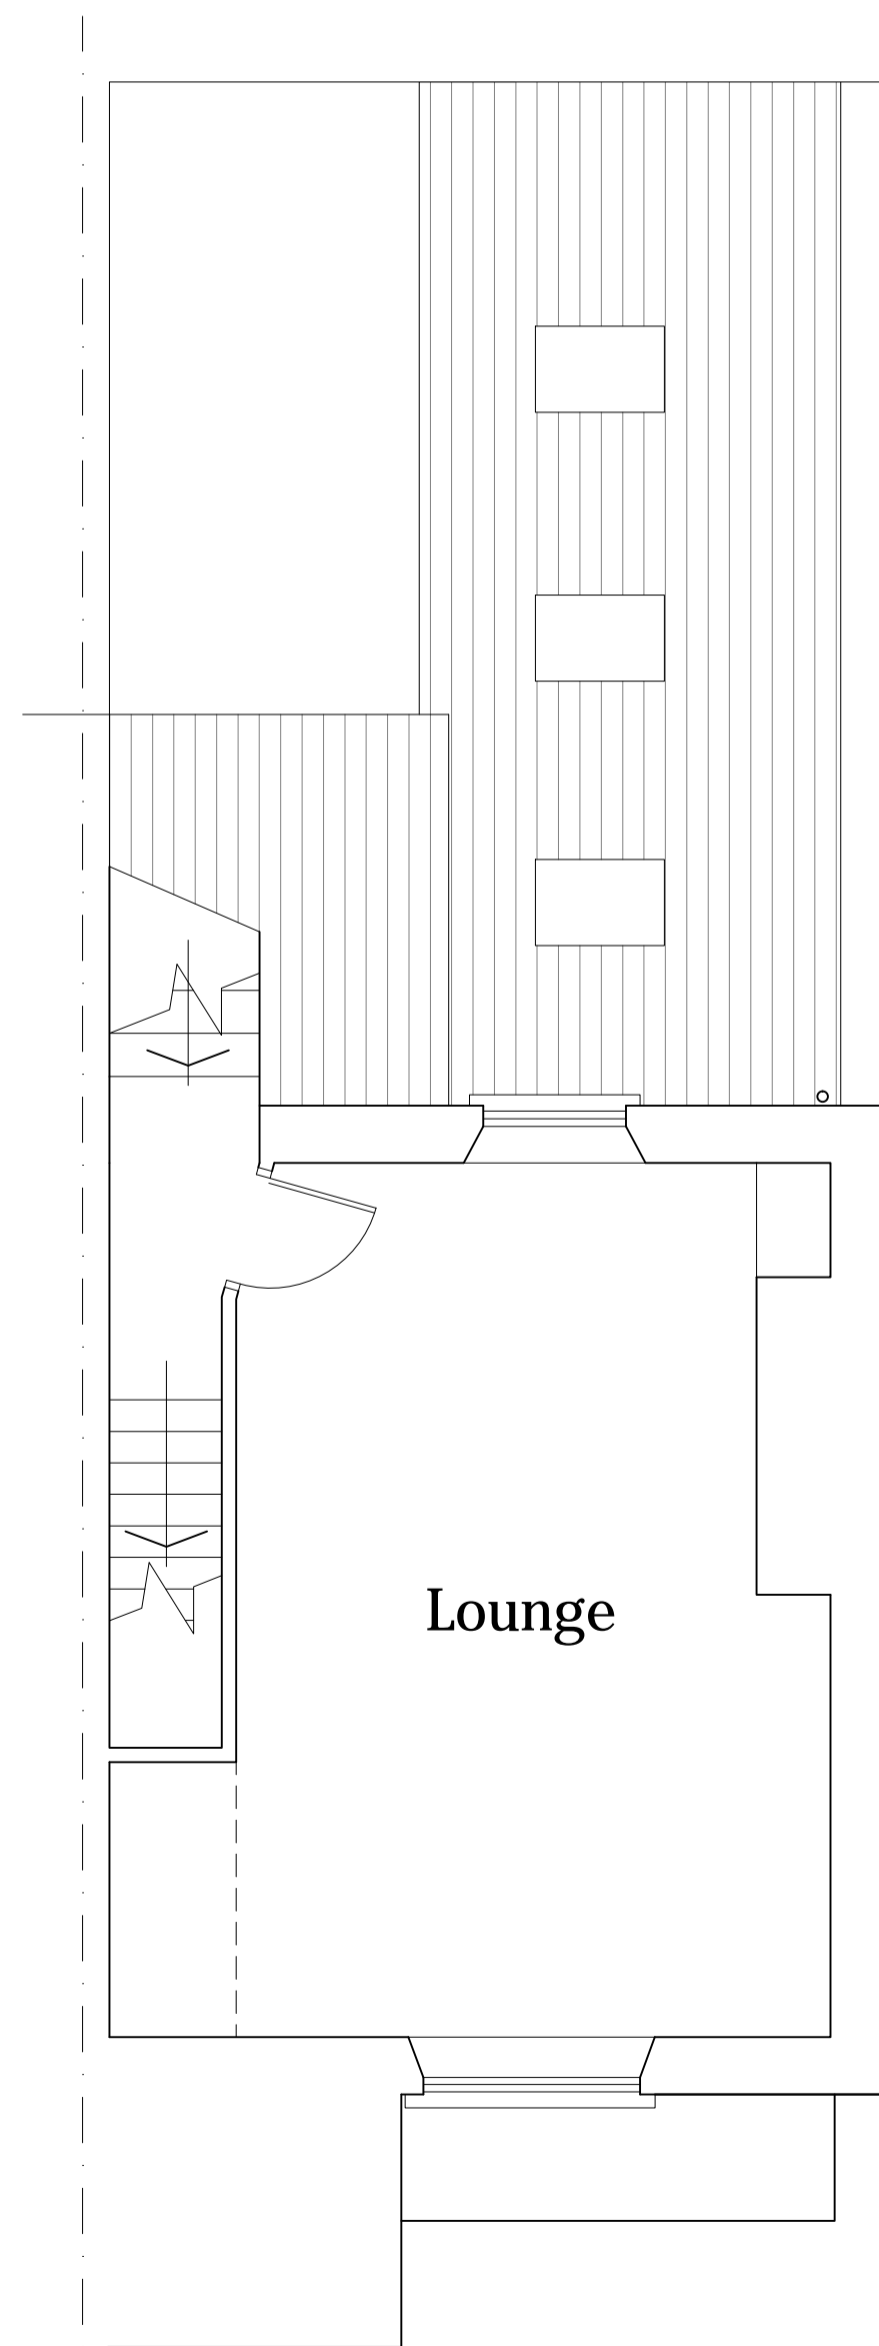


Ground Floor Plan

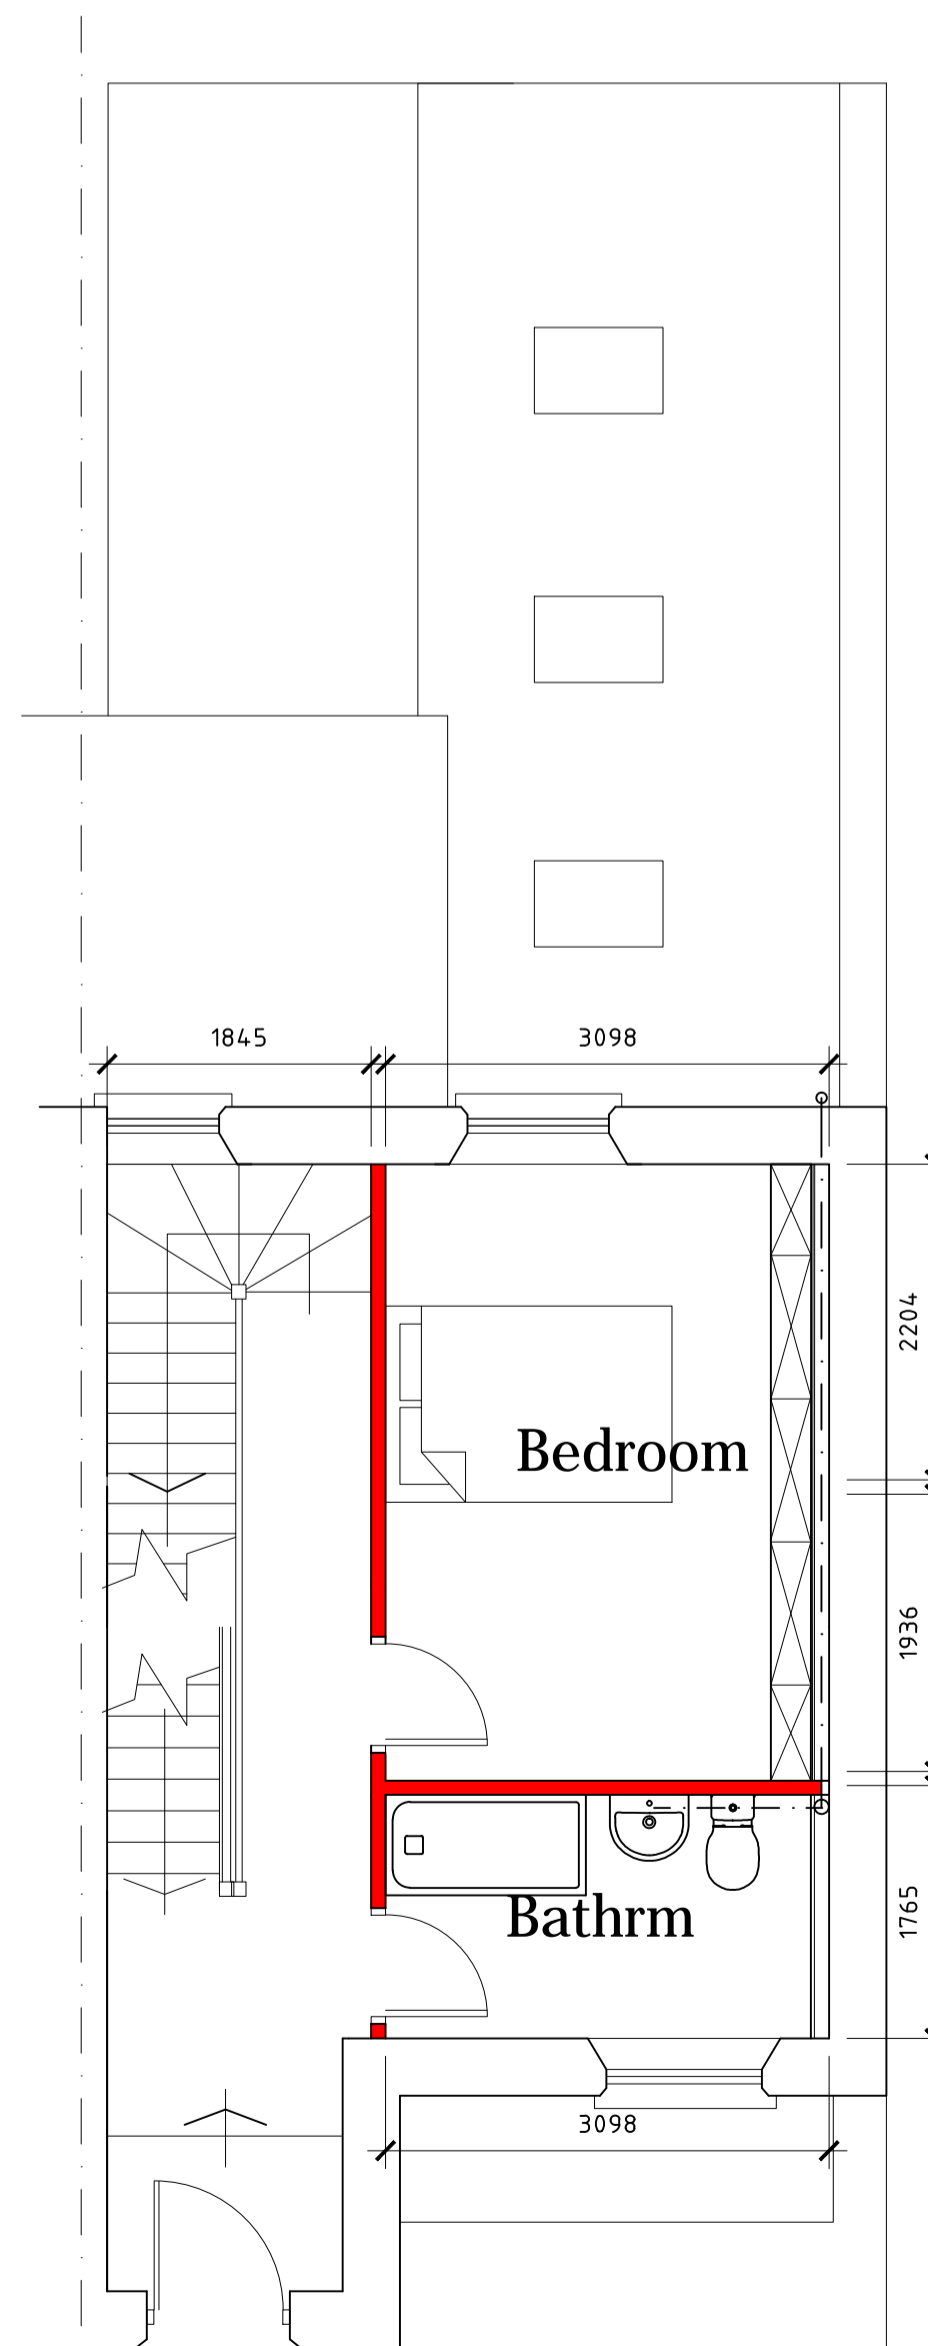

Street Level Plan

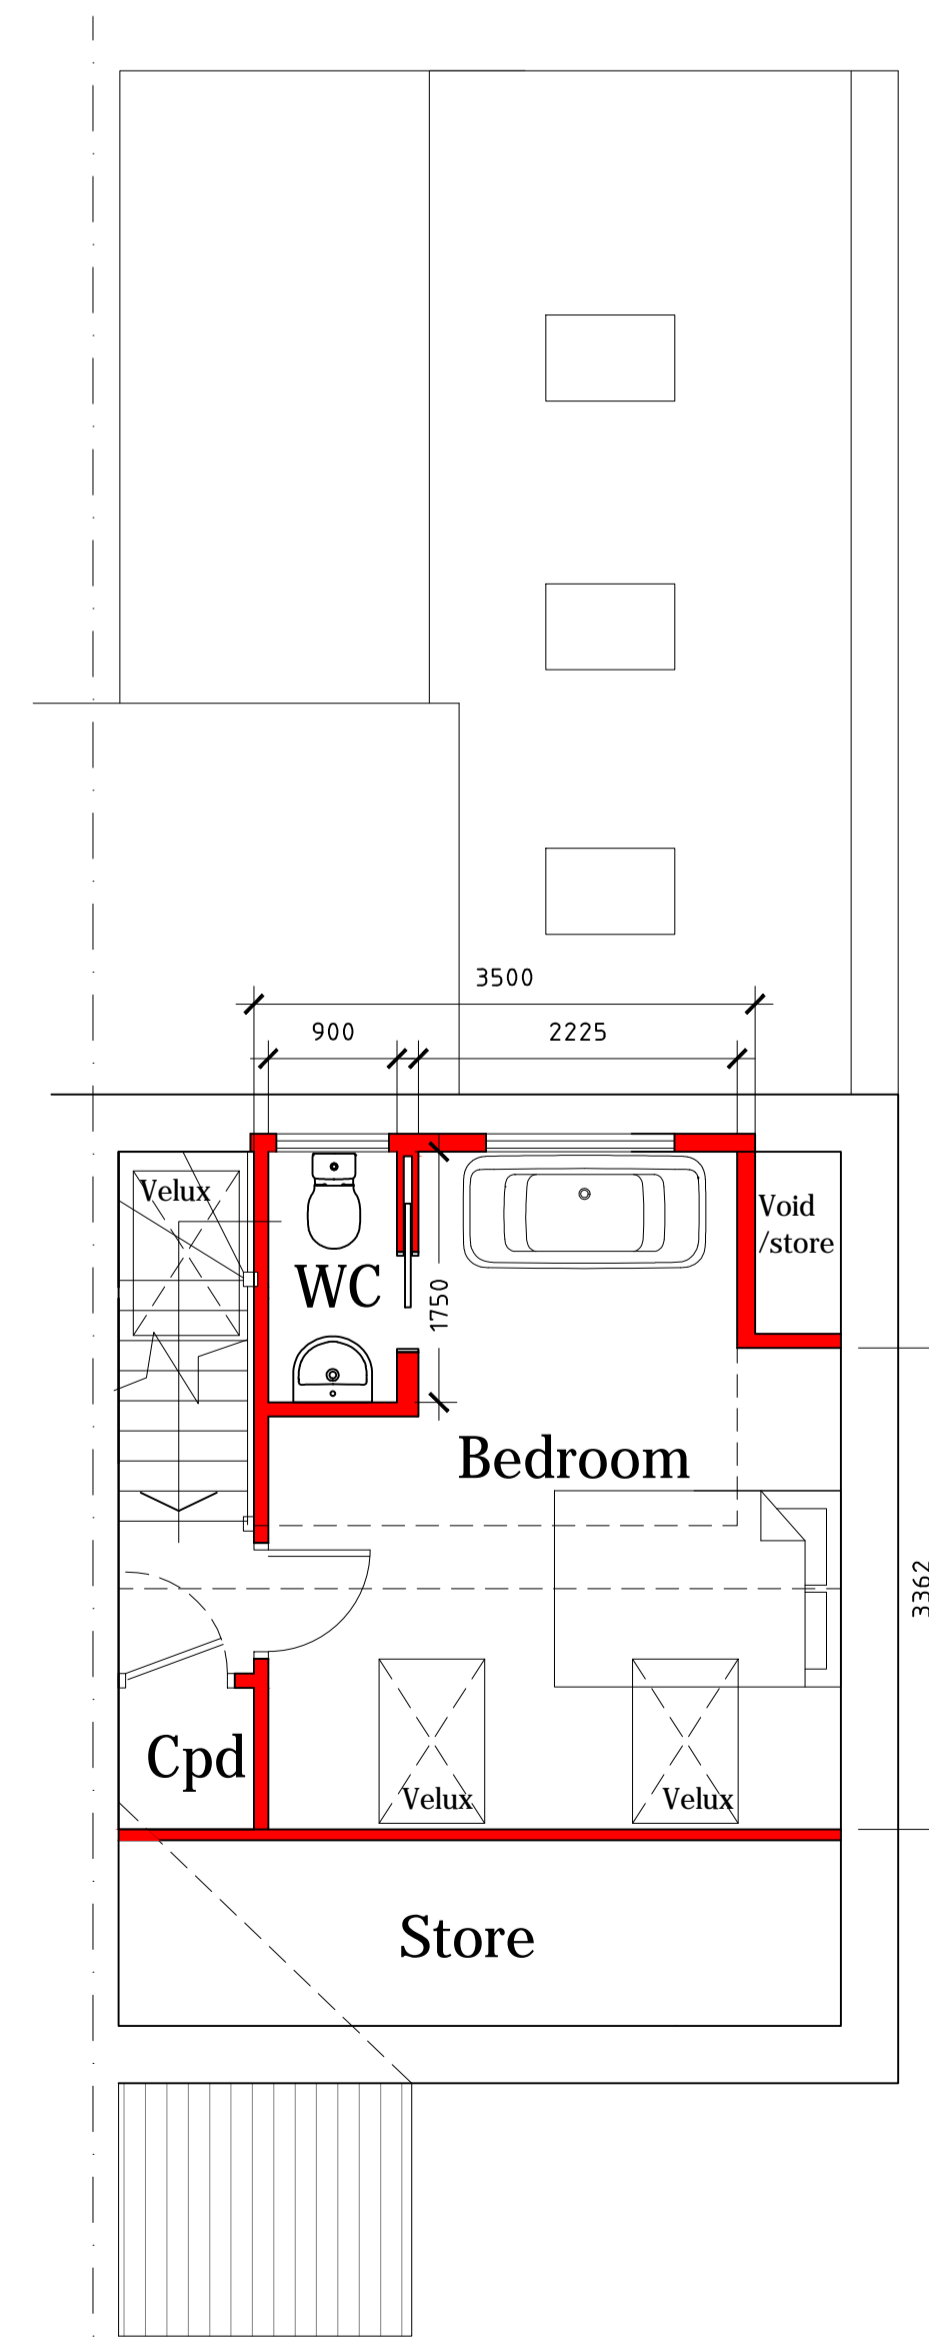

First Floor Plan

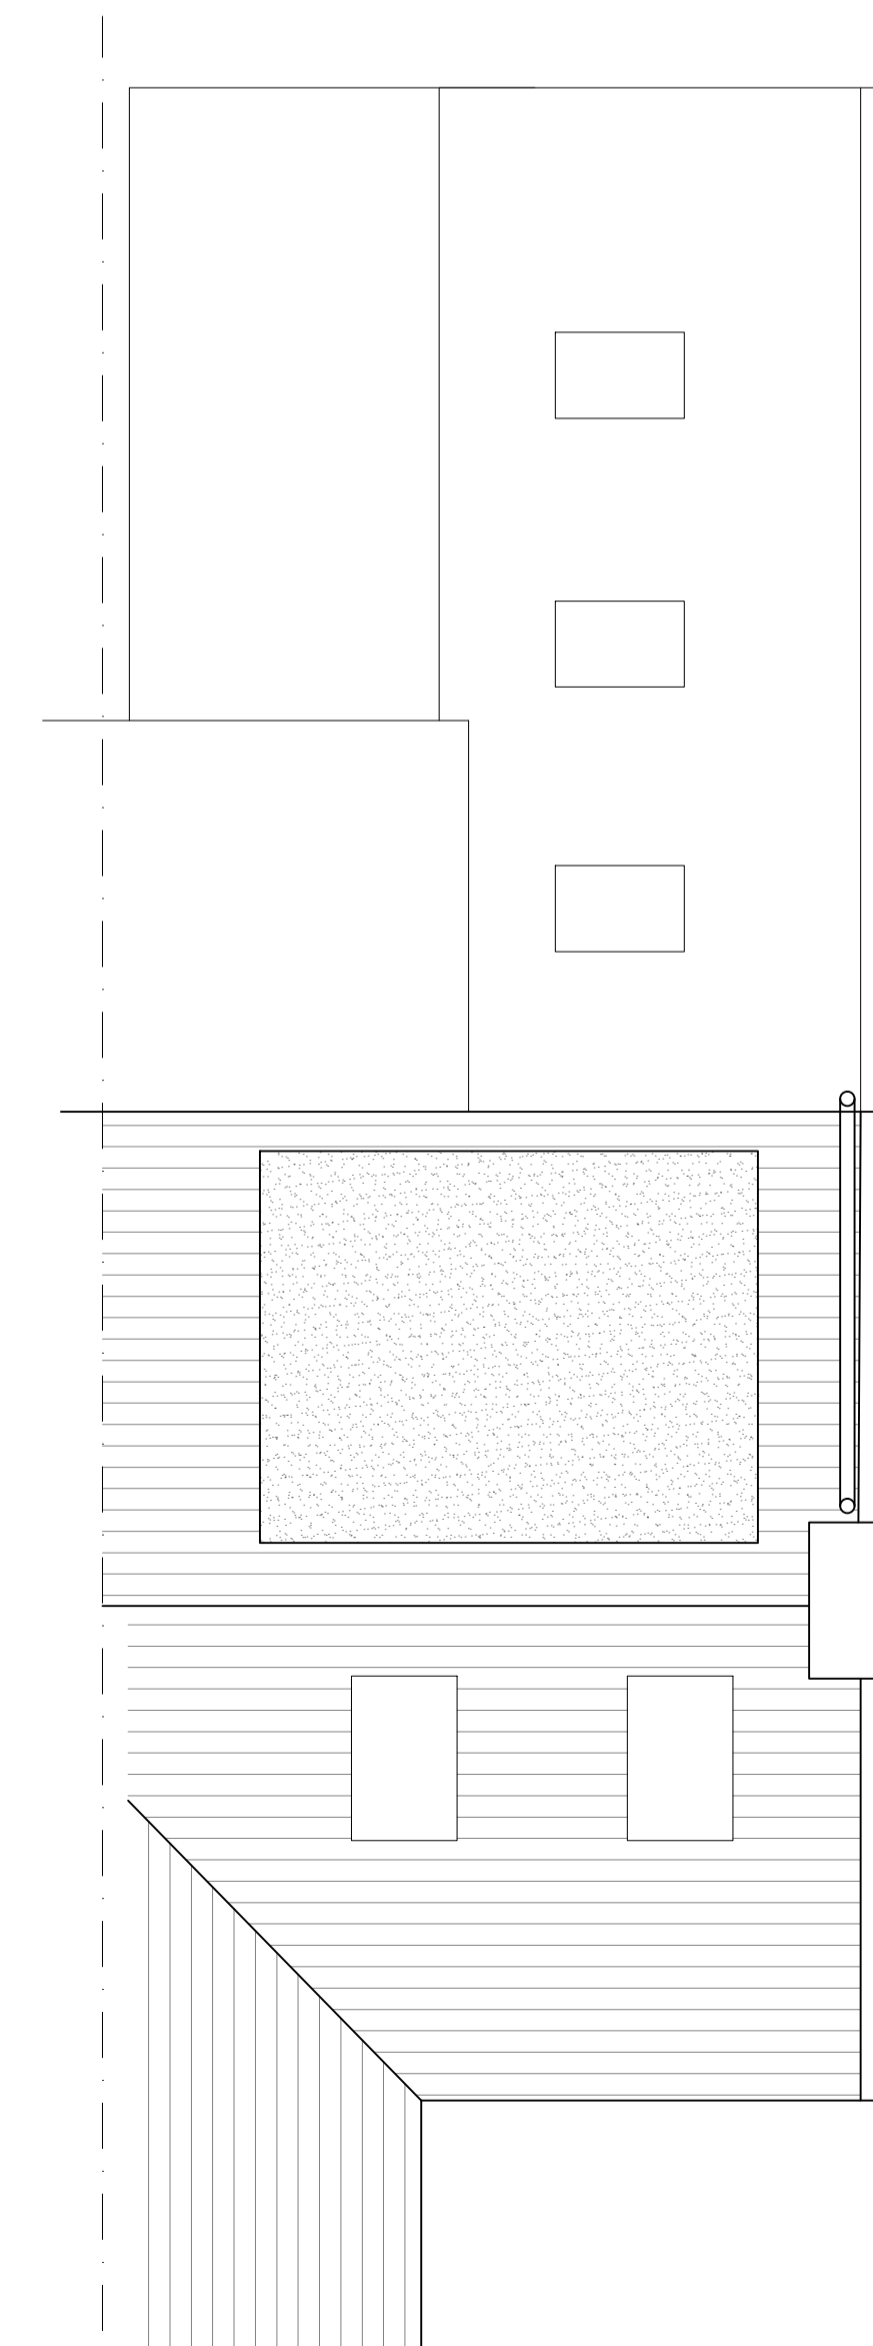

Roof Plan

**Abode**  
Chartered Surveyors

Project Name and Address  
1 Stanley Terrace  
Embleton

Drawing Title  
Proposed Plans and Elevations

|                  |                    |
|------------------|--------------------|
| Client           | Sheet              |
| Date<br>Sep 20   | AL(00)001<br>Rev E |
| Scale<br>1:50@A1 |                    |