






Front Elevation




Rear Elevation

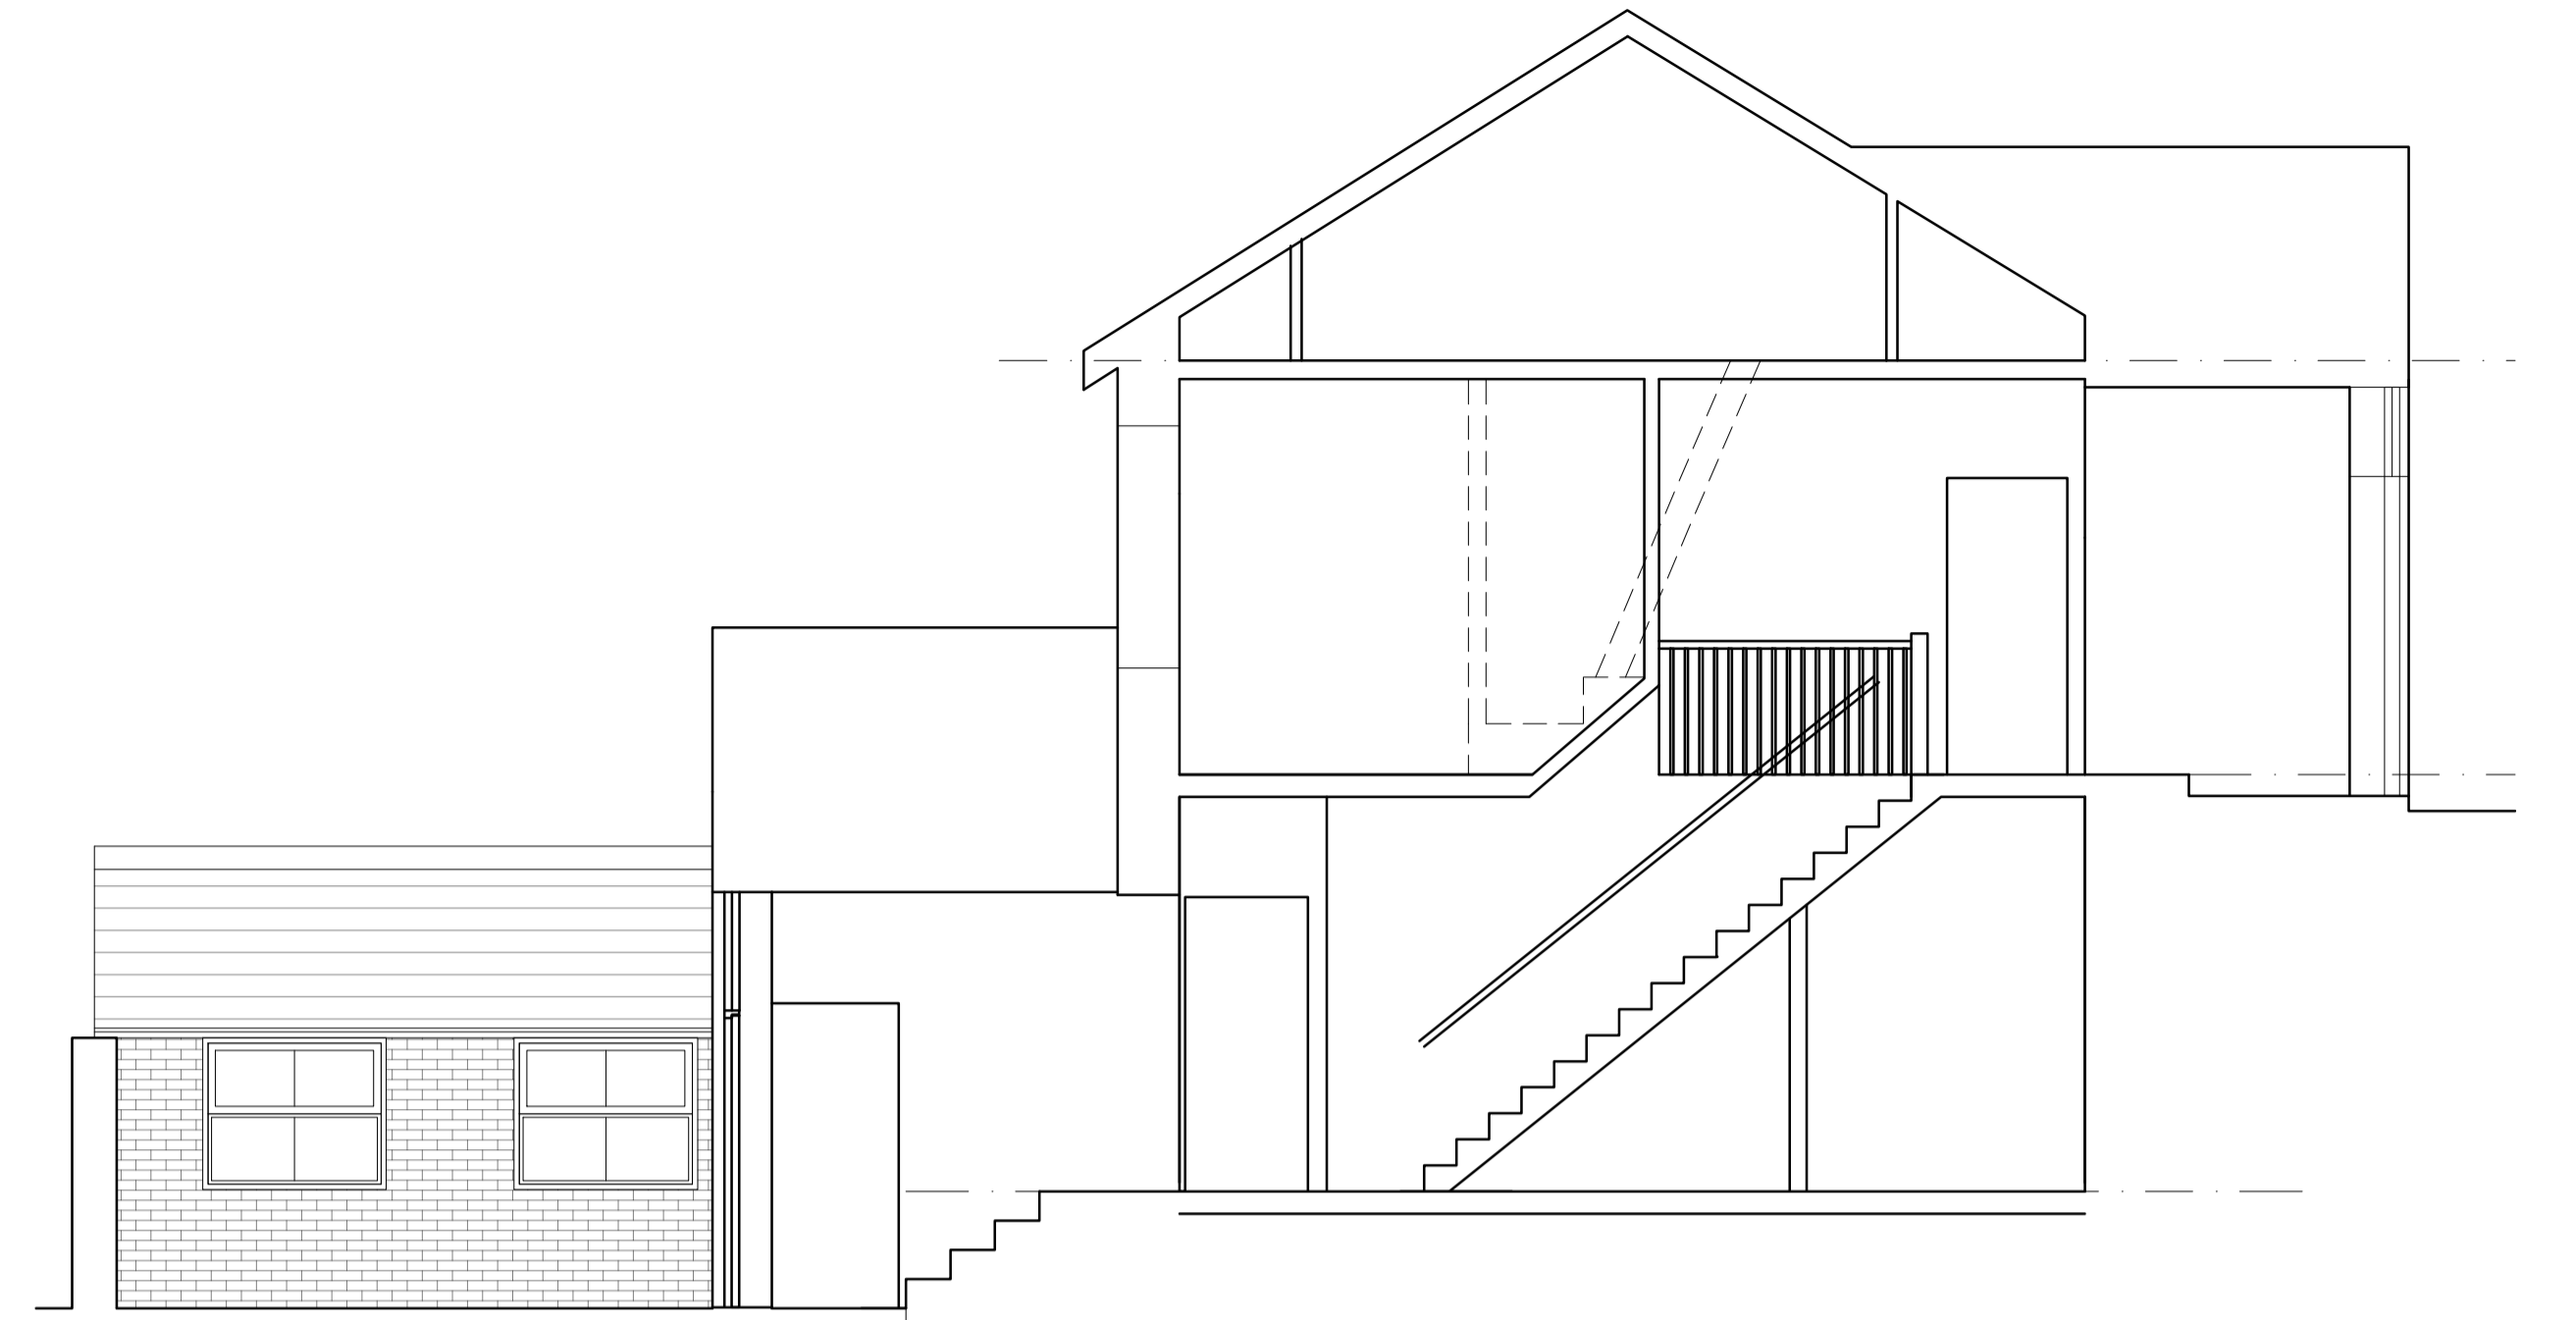


Section / Side Elevation

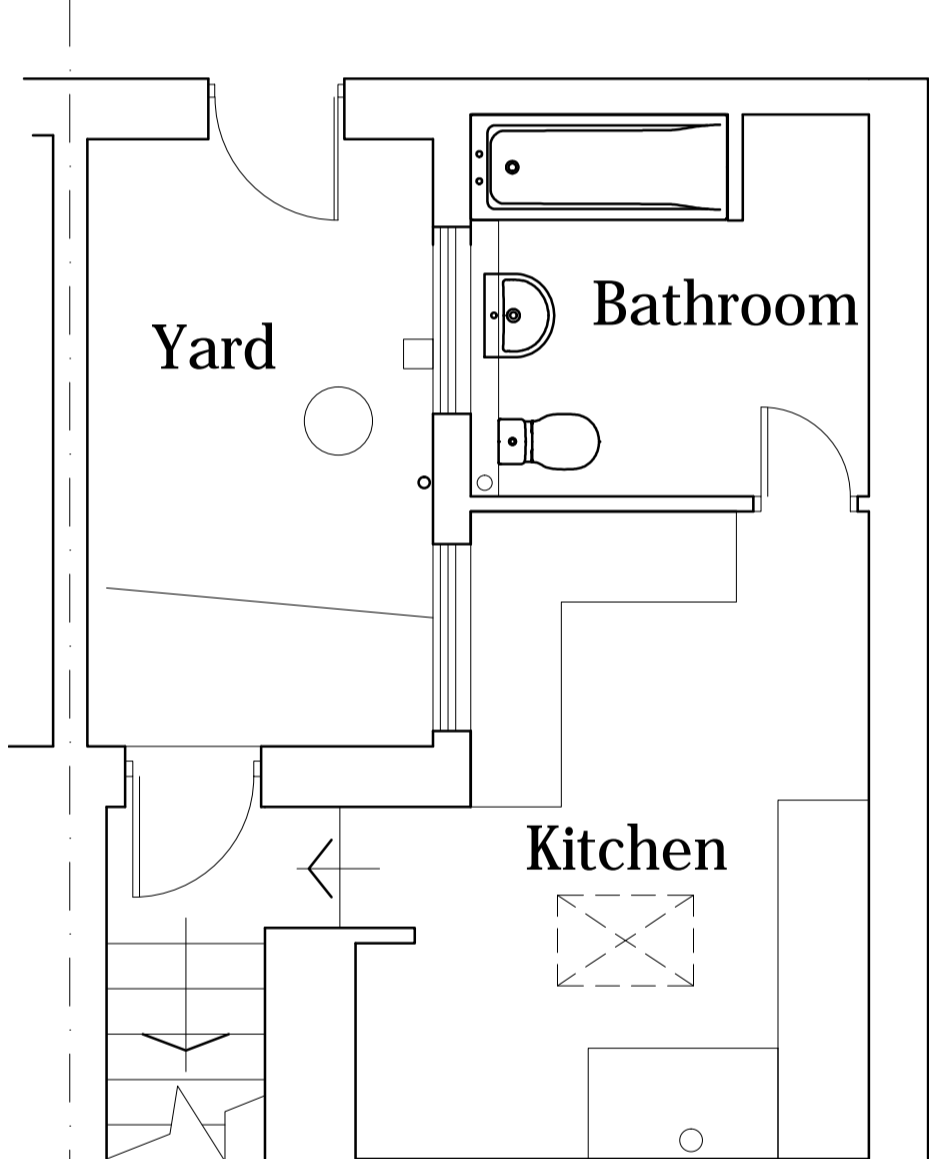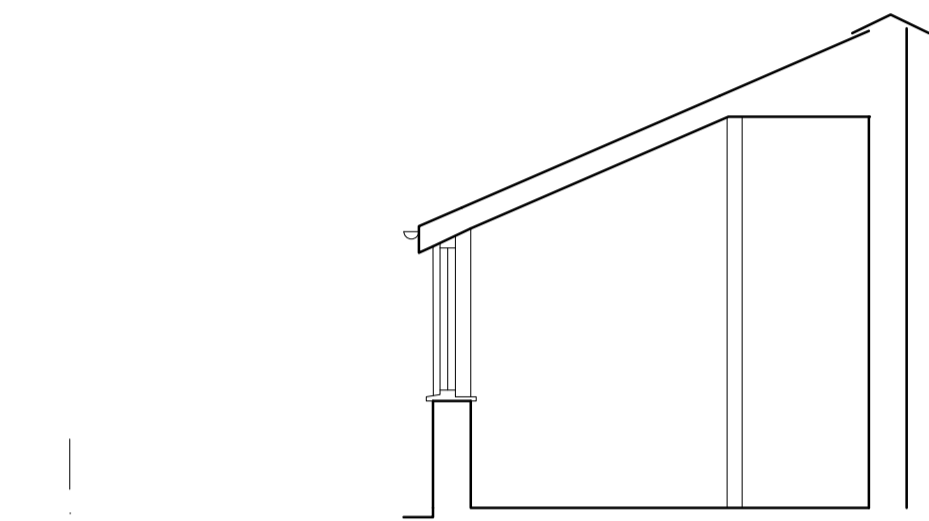


Lower Ground Floor Plan

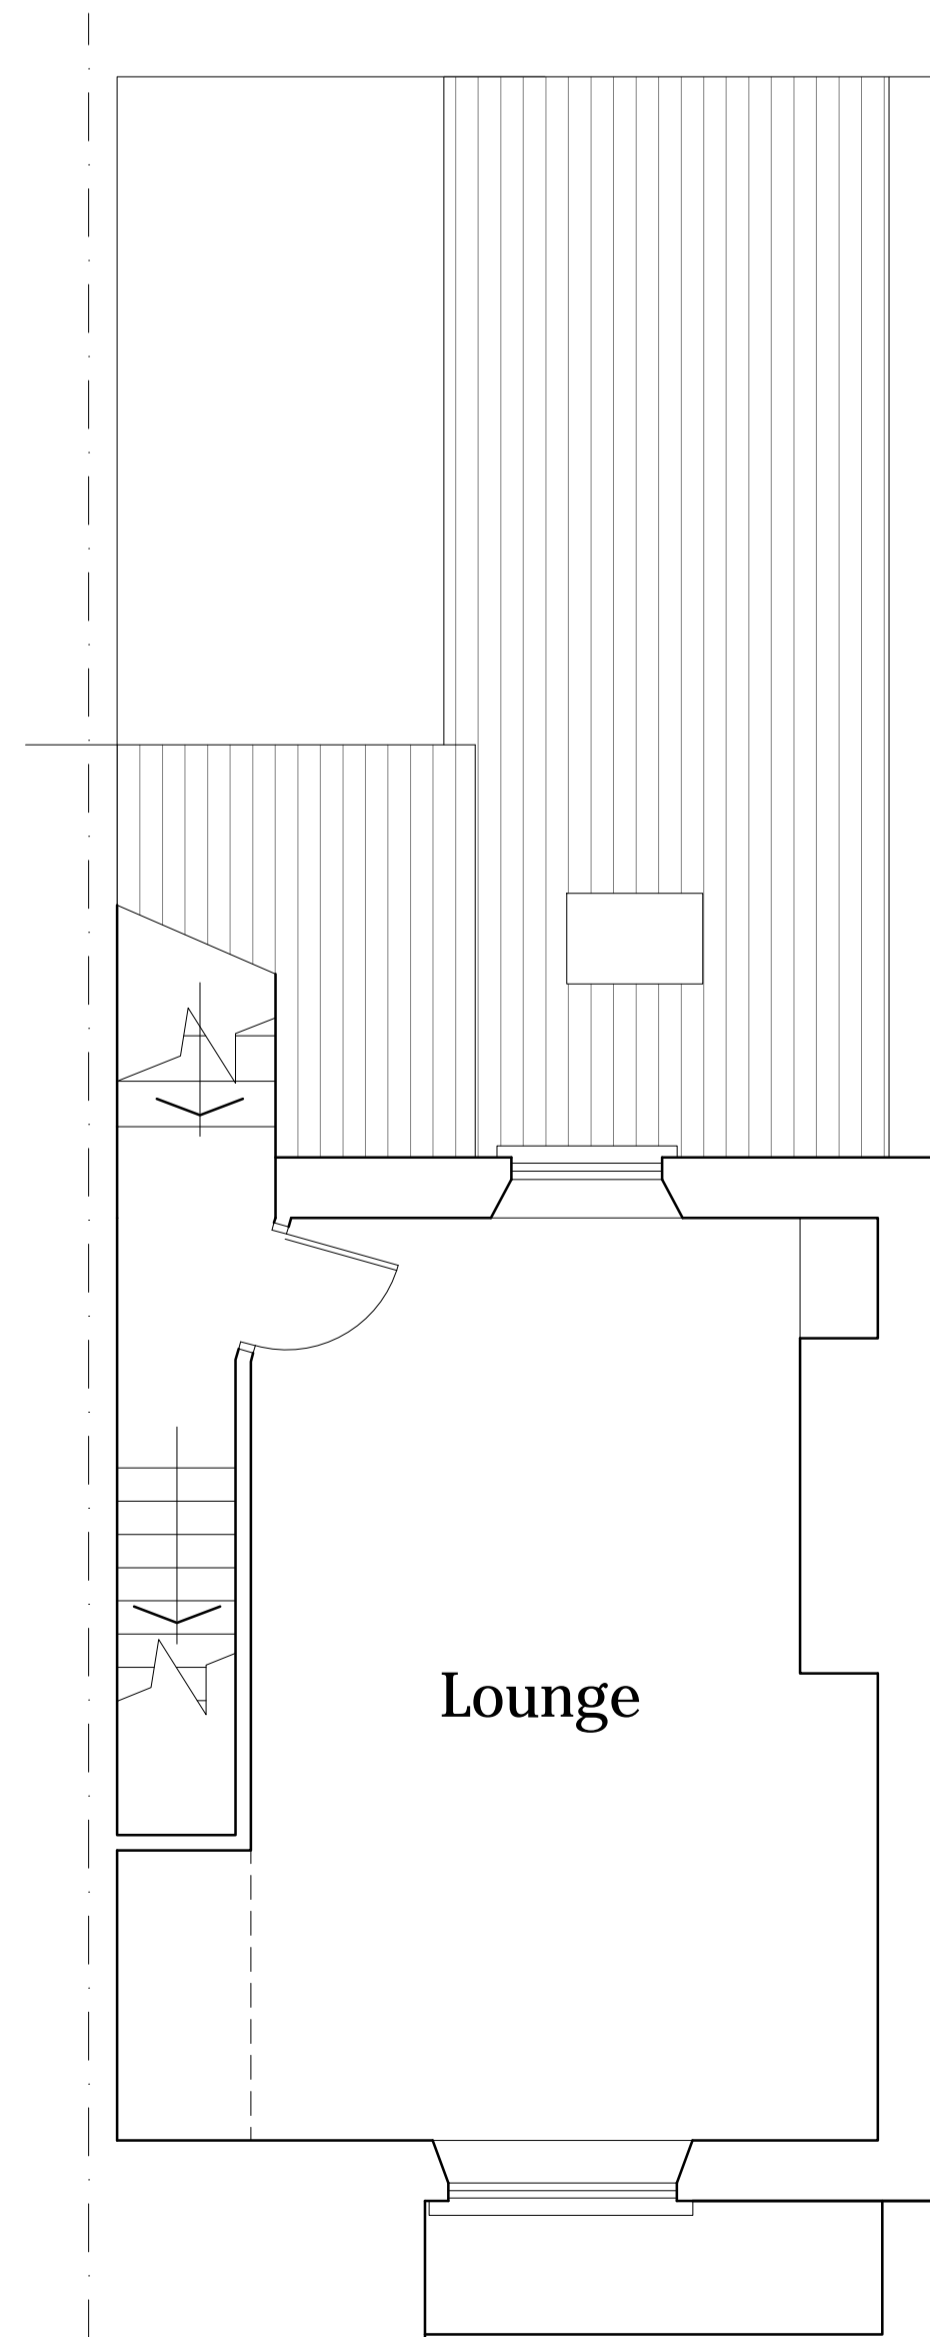


Ground Floor Plan

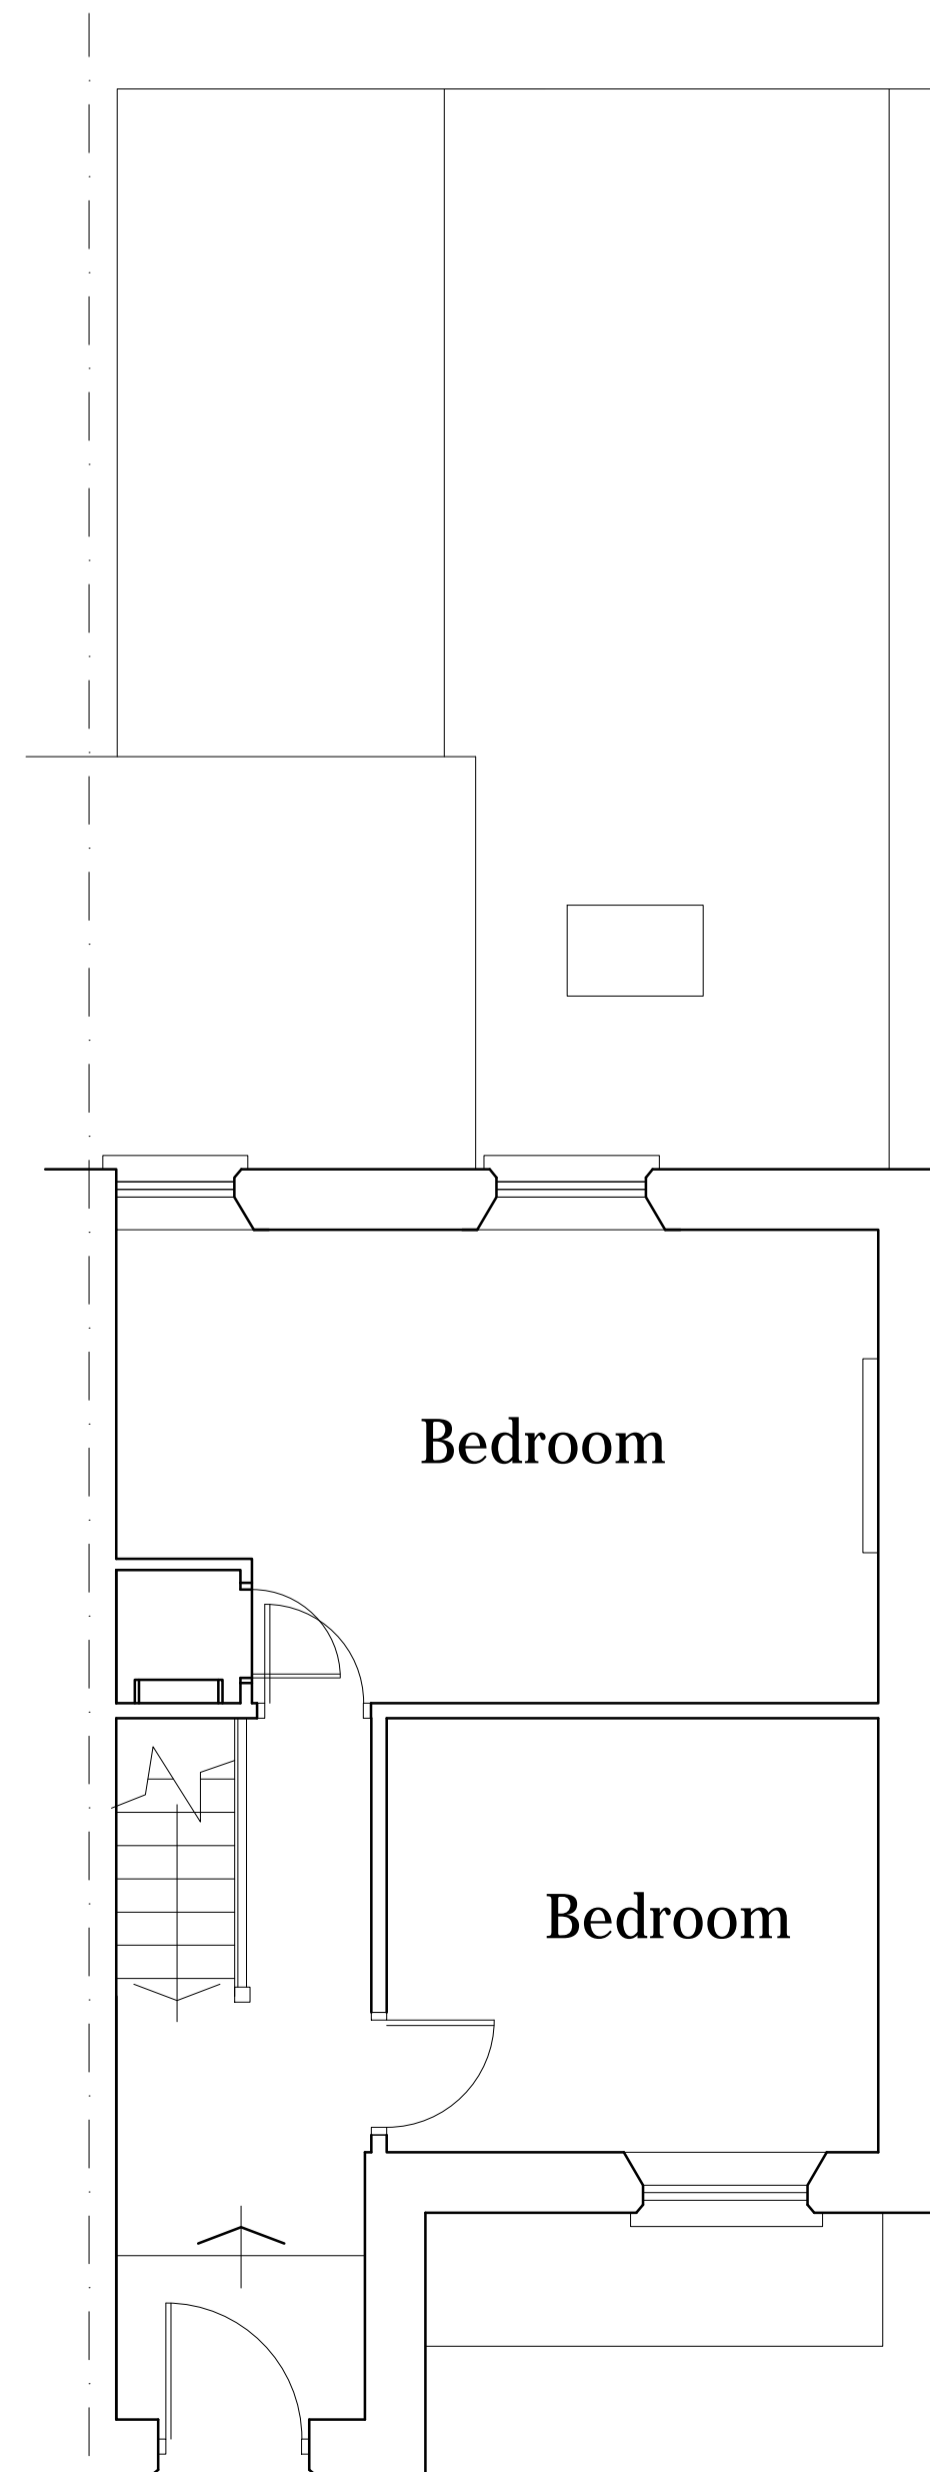

Street Level Plan

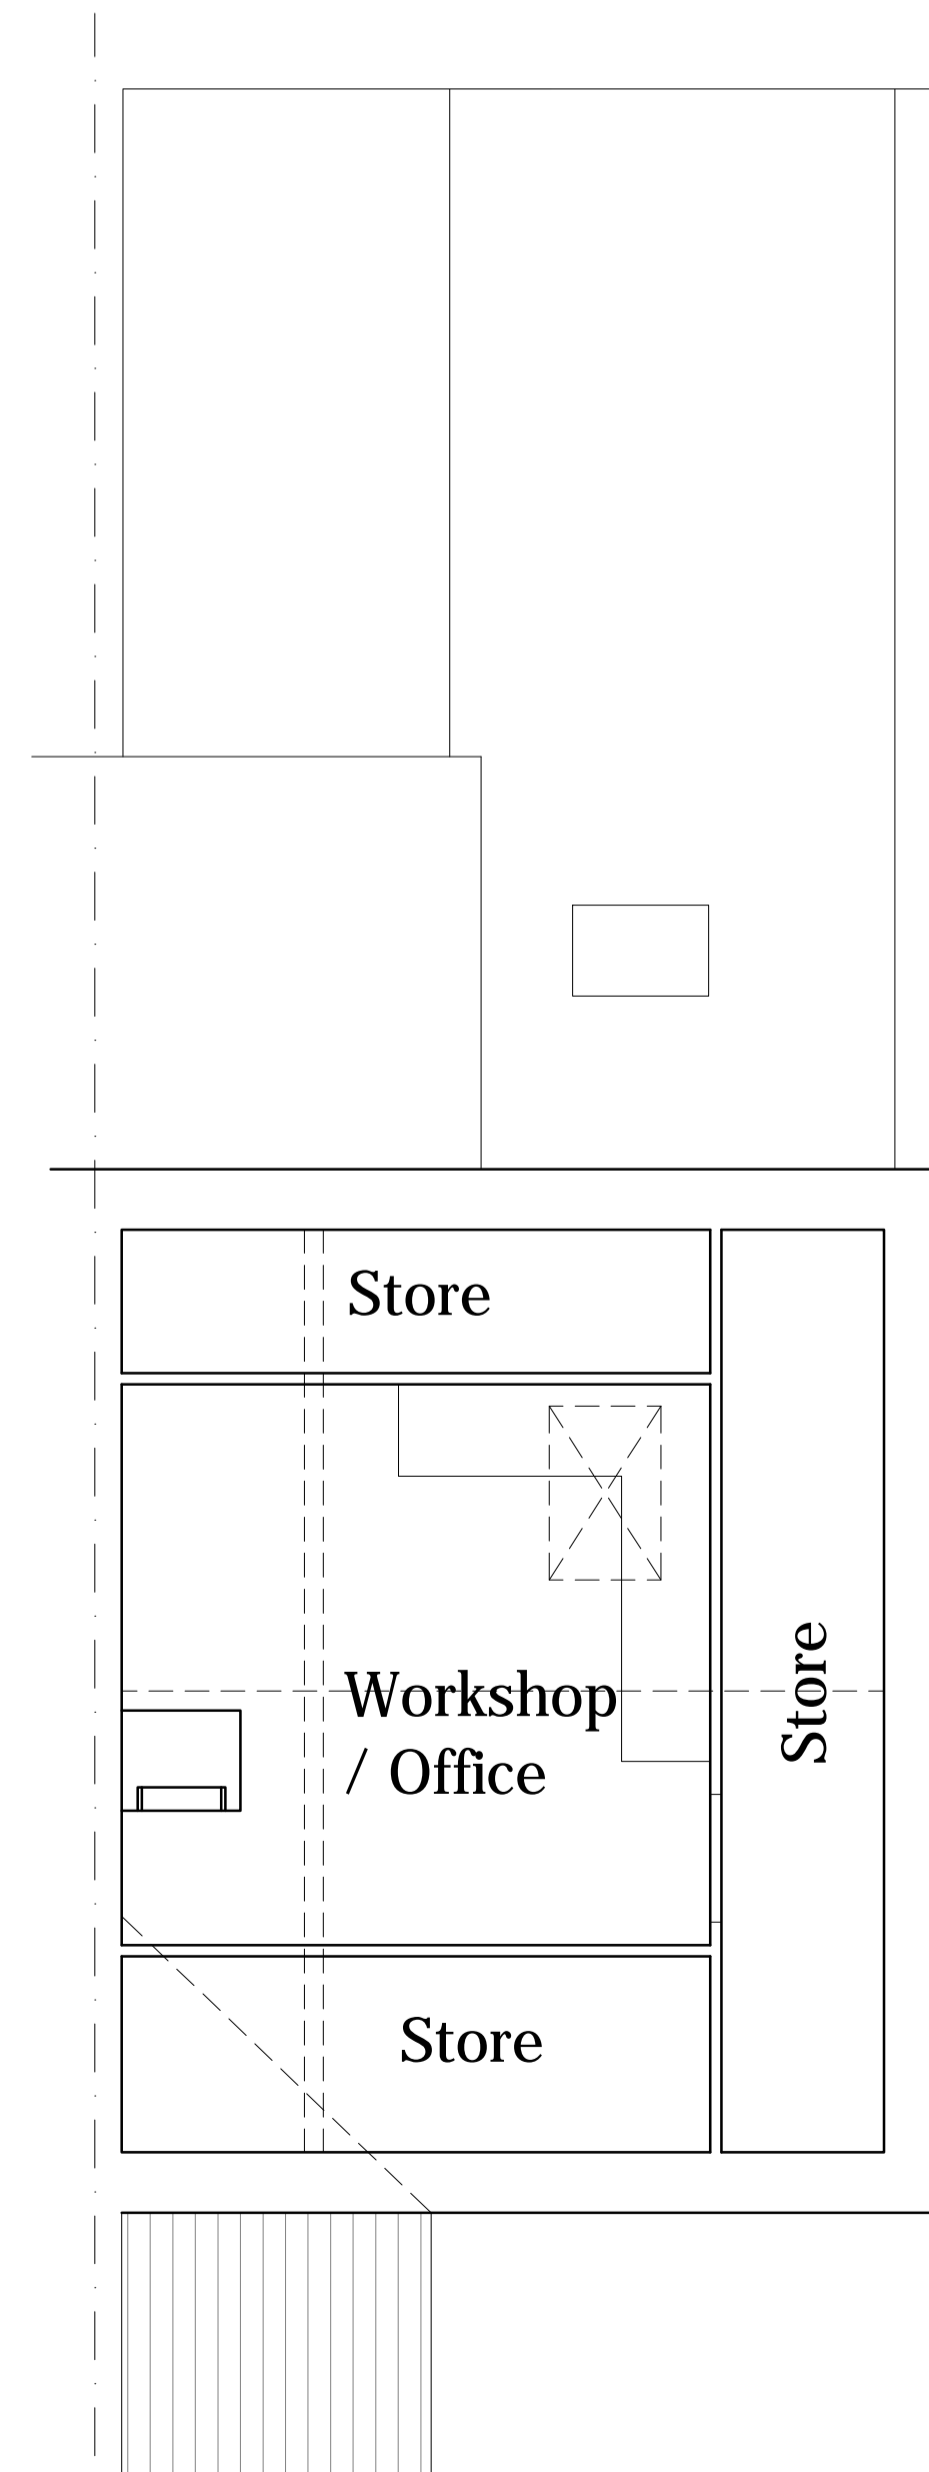

First Floor Plan

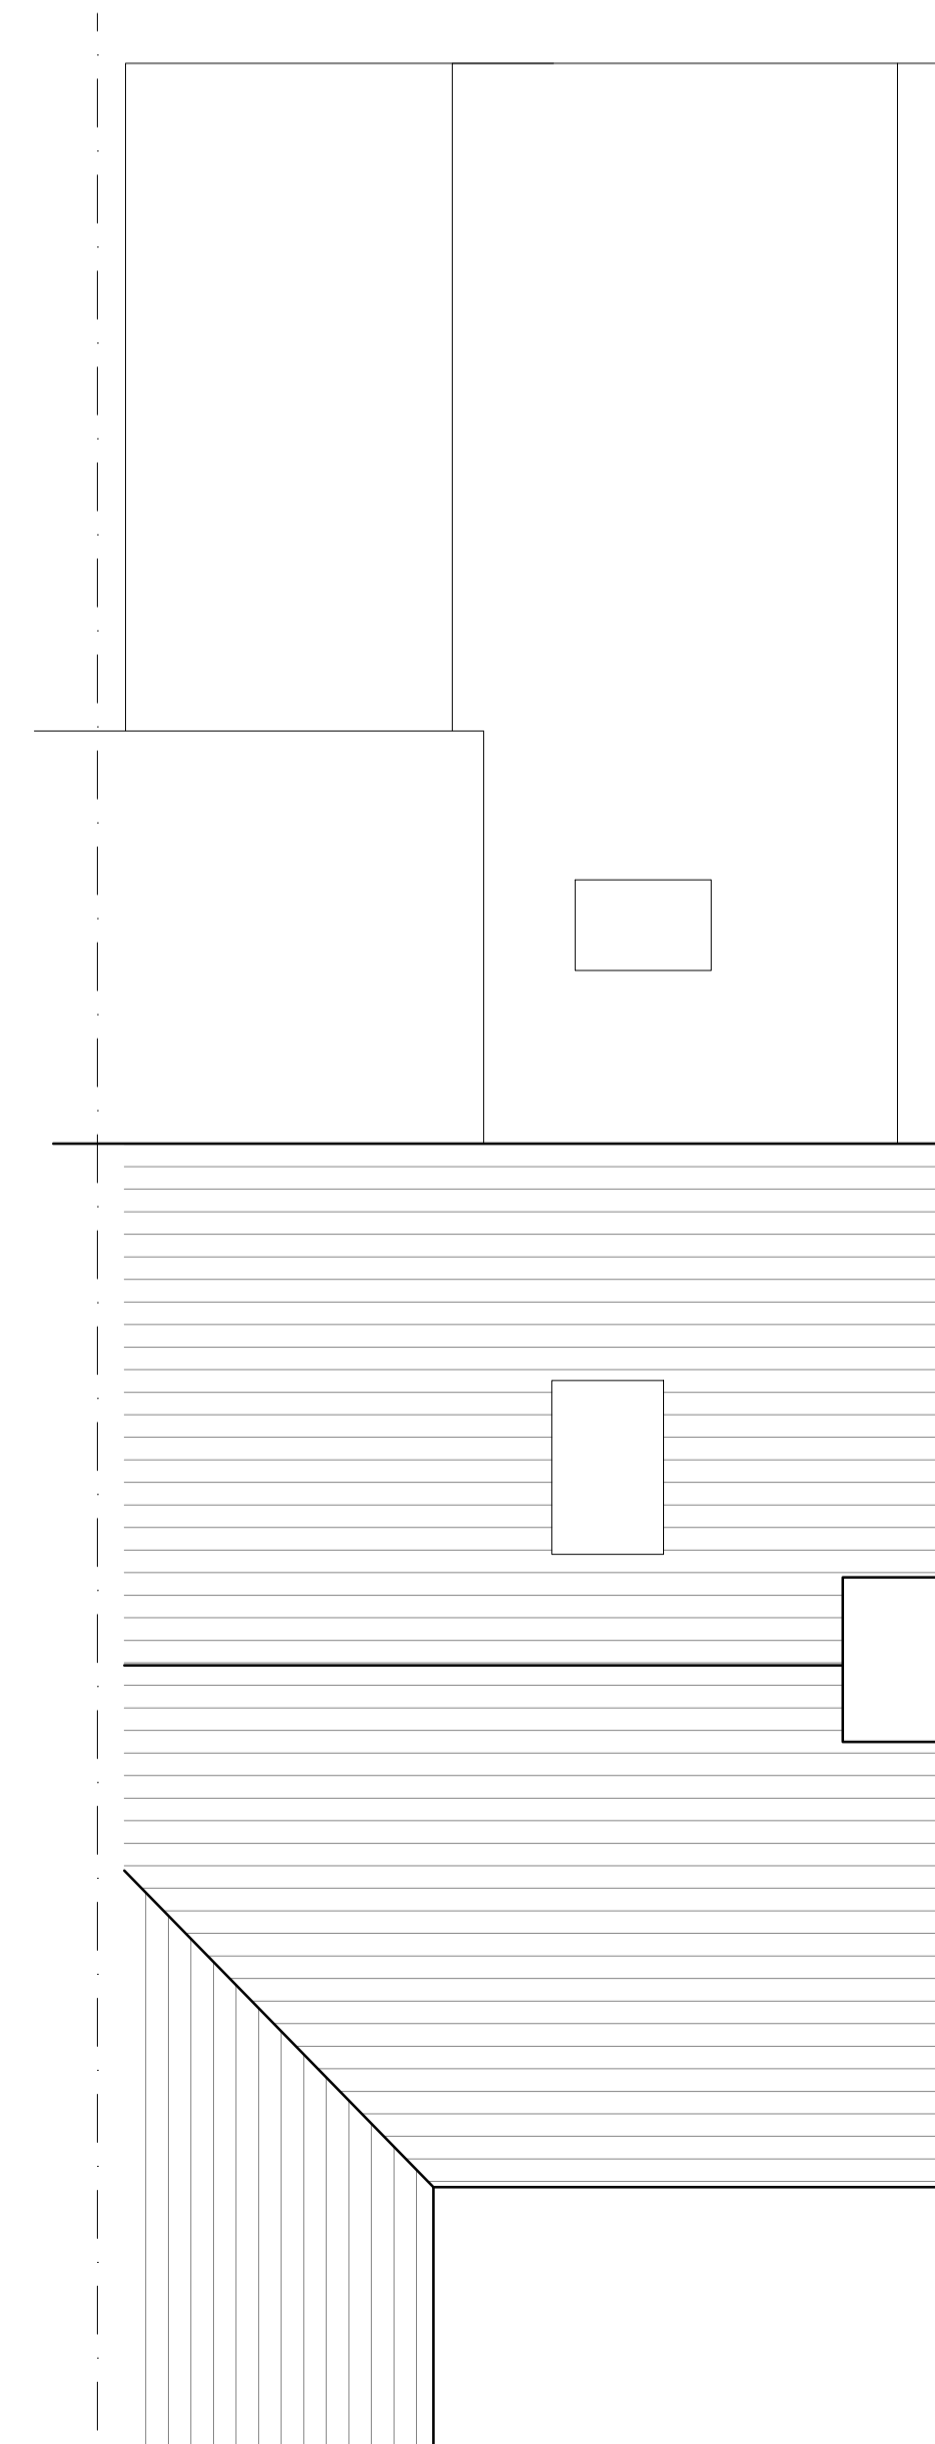

Roof Plan

Abode
Chartered Surveyors

Project Name and Address
1 Stanley Terrace
Embleton

Drawing Title
Existing Plans and Elevations

Client	Sheet
Date Sep 20	AL(00)001
Scale 1:50@A1	