



1 Existing First Floor  
1:100

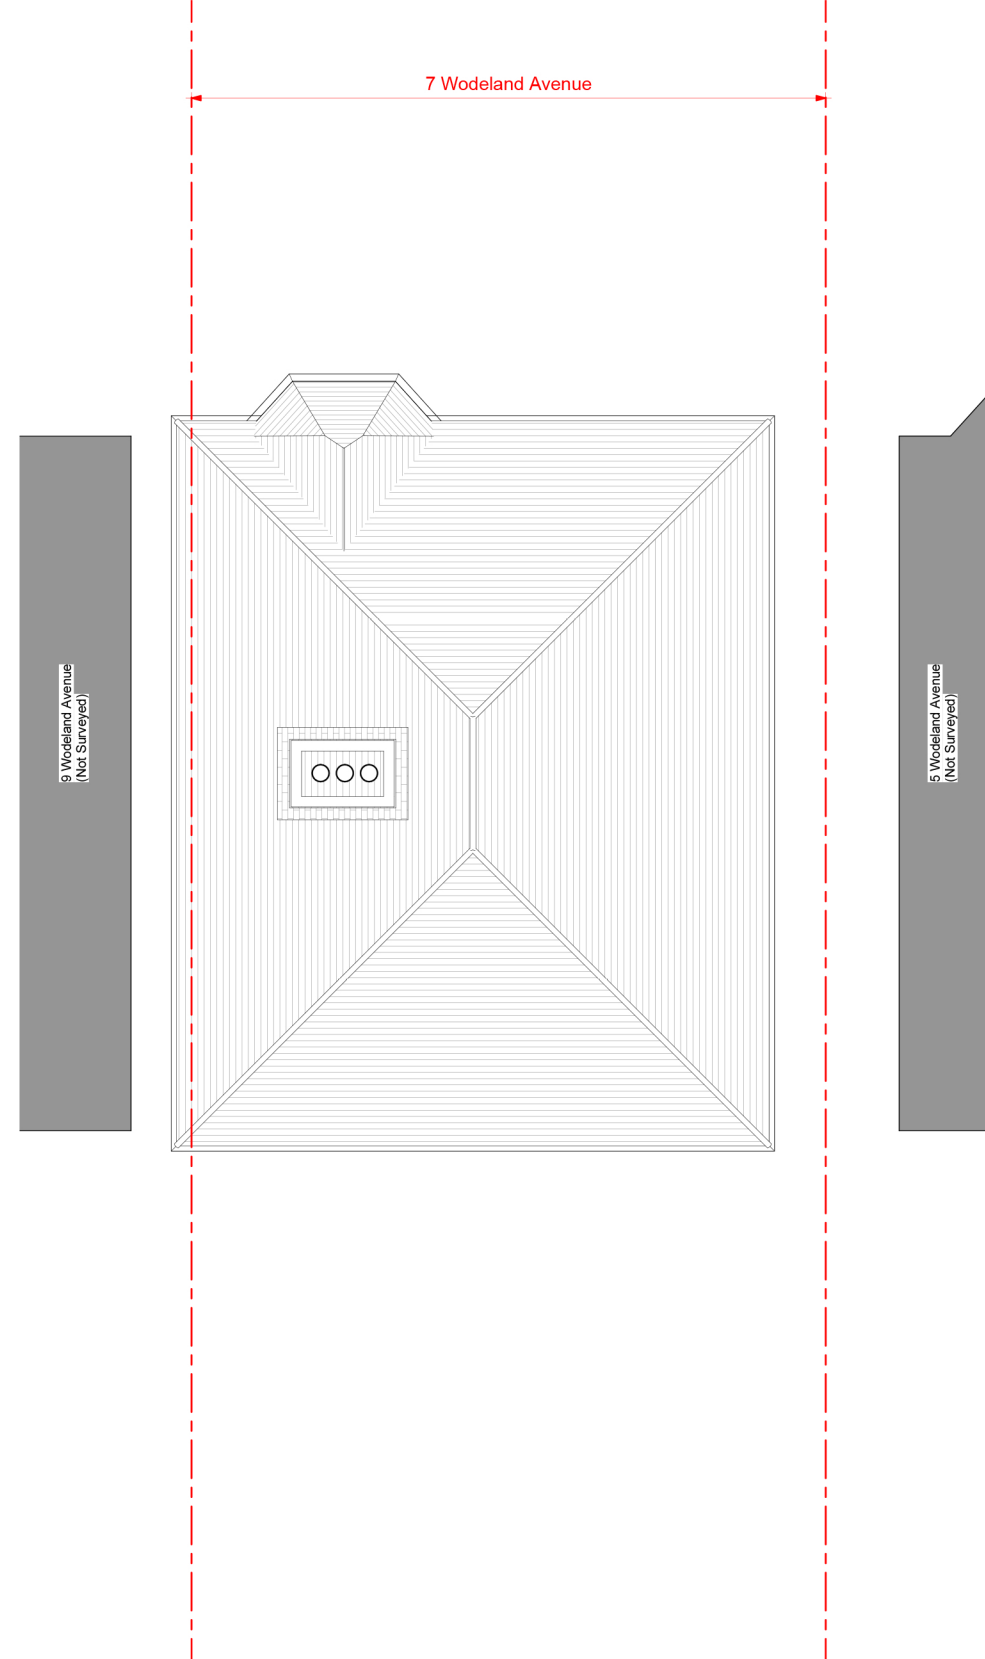

2 Existing Roof  
1:100

 

DO NOT SCALE FROM THIS DRAWING  
This drawing is expressly for the purpose of use as part of the Planning application for this scheme and should not be used for construction.

key plan

rev  
by chkd  
date  
amendments

project 7 Wodeland Avenue  
title Existing First Floor and Roof Plans  
date 27/11/20  
drawn by EC checked by MW

drawing status Planning  
scale 1:100 @ A3  
drawing no 456 P 03  
client ref. 456

STYLUS | ARCHITECTS  
ARCHITECTURE · MASTERPLANNING · INTERIOR DESIGN  
76 White Hart Lane · Barnes · London · SW13 0PZ  
Email: info@stylusarchitects.co.uk · www.stylusarchitects.co.uk