




PROPOSED FRONT ELEVATION

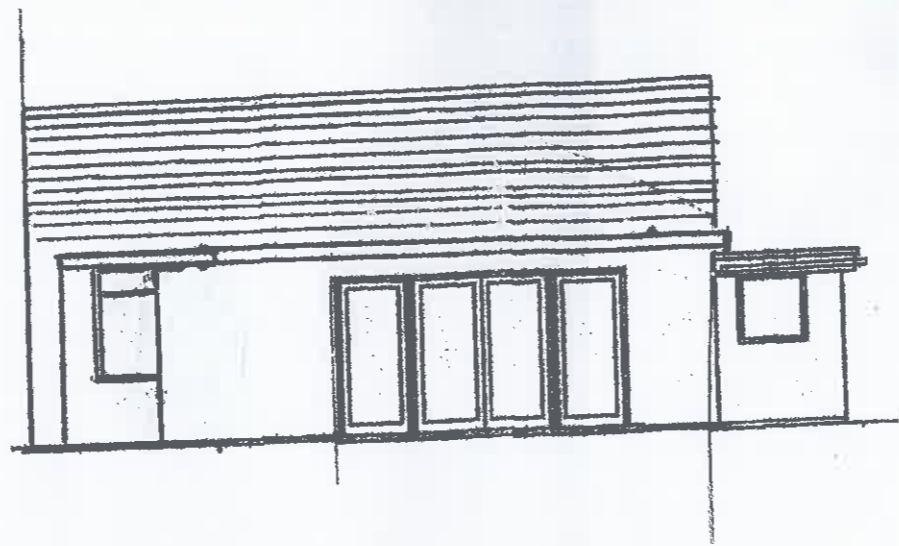


PROPOSED REAR ELEVATION

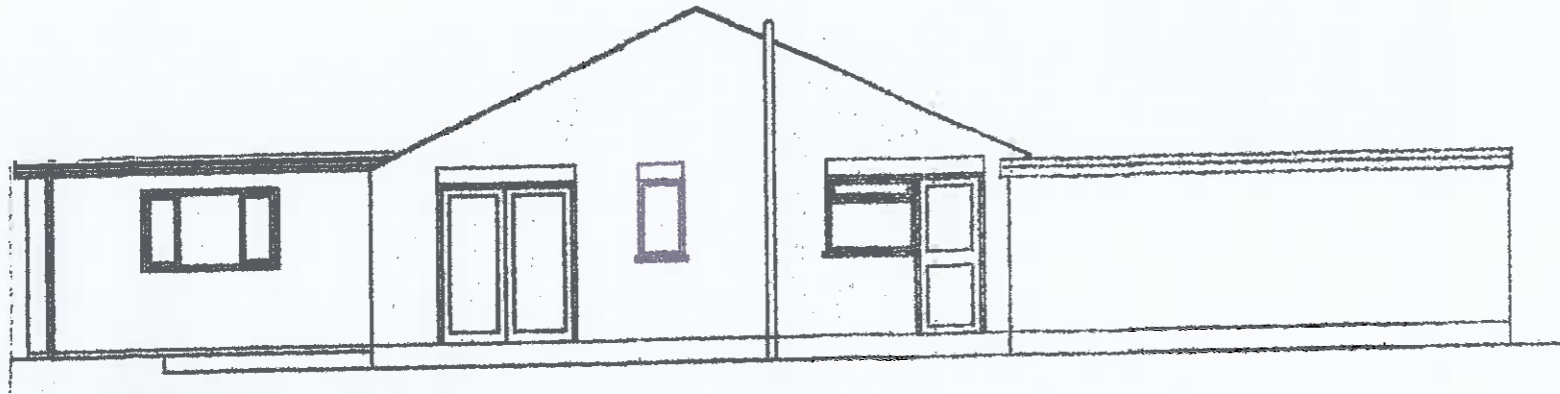

PROPOSED SIDE ELEVATION

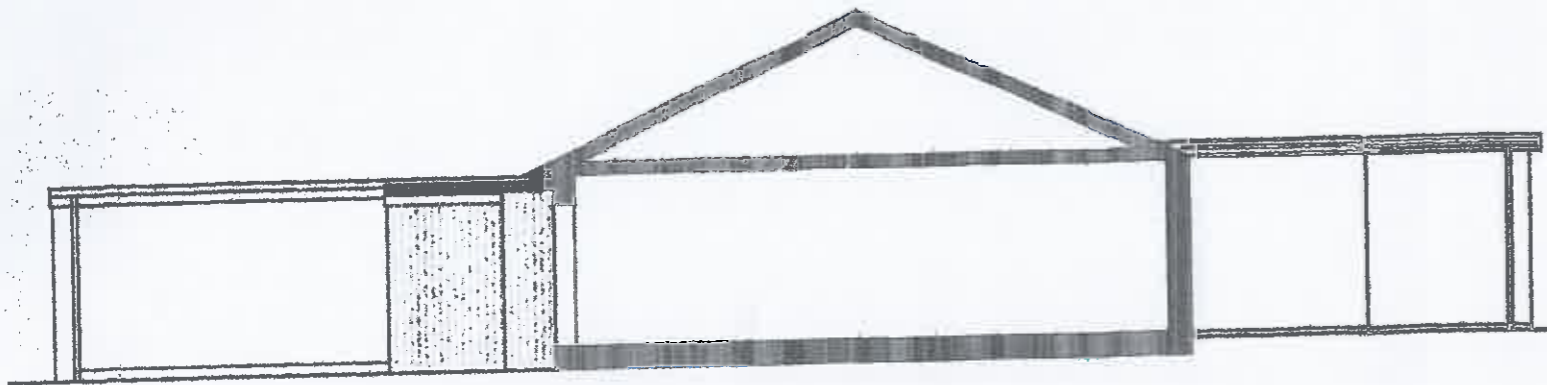

PROPOSED SIDE ELEVATION

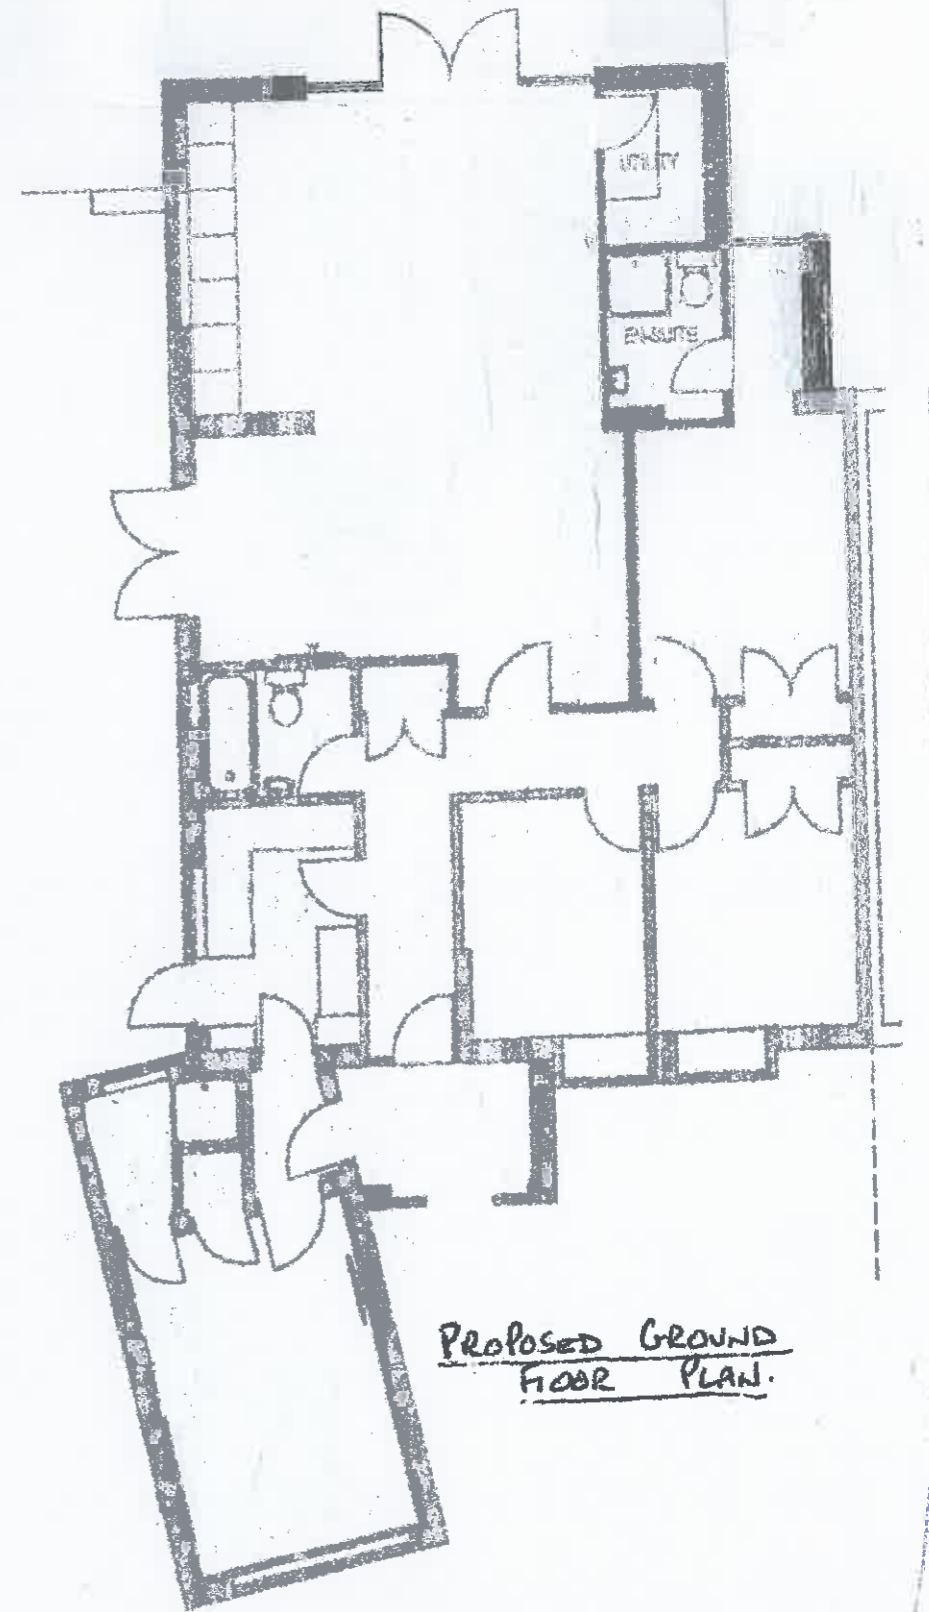

PROPOSED GROUND FLOOR PLAN

SCALE 1:100

PROPOSED AMENDMENTS TO 17 CRESCENT CLOSE, BRIDGEND, STONEHOUSE

PRINTED ON A3