



East Elevation

South Elevation

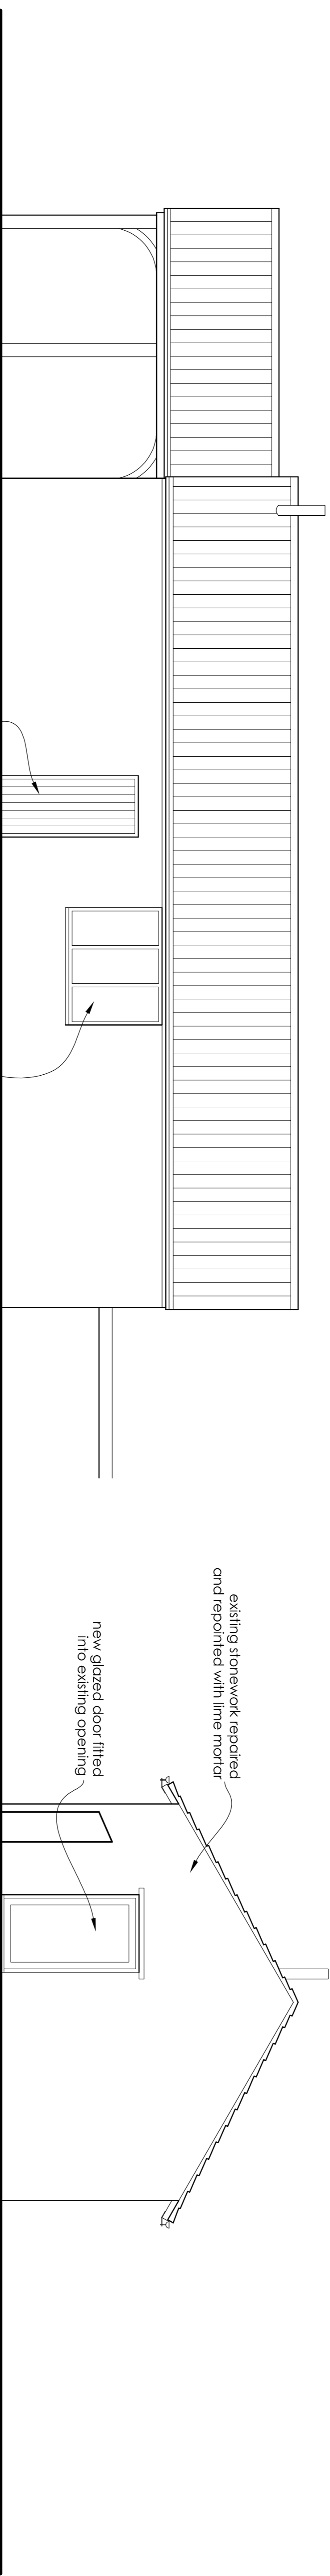

North Elevation

West Elevation

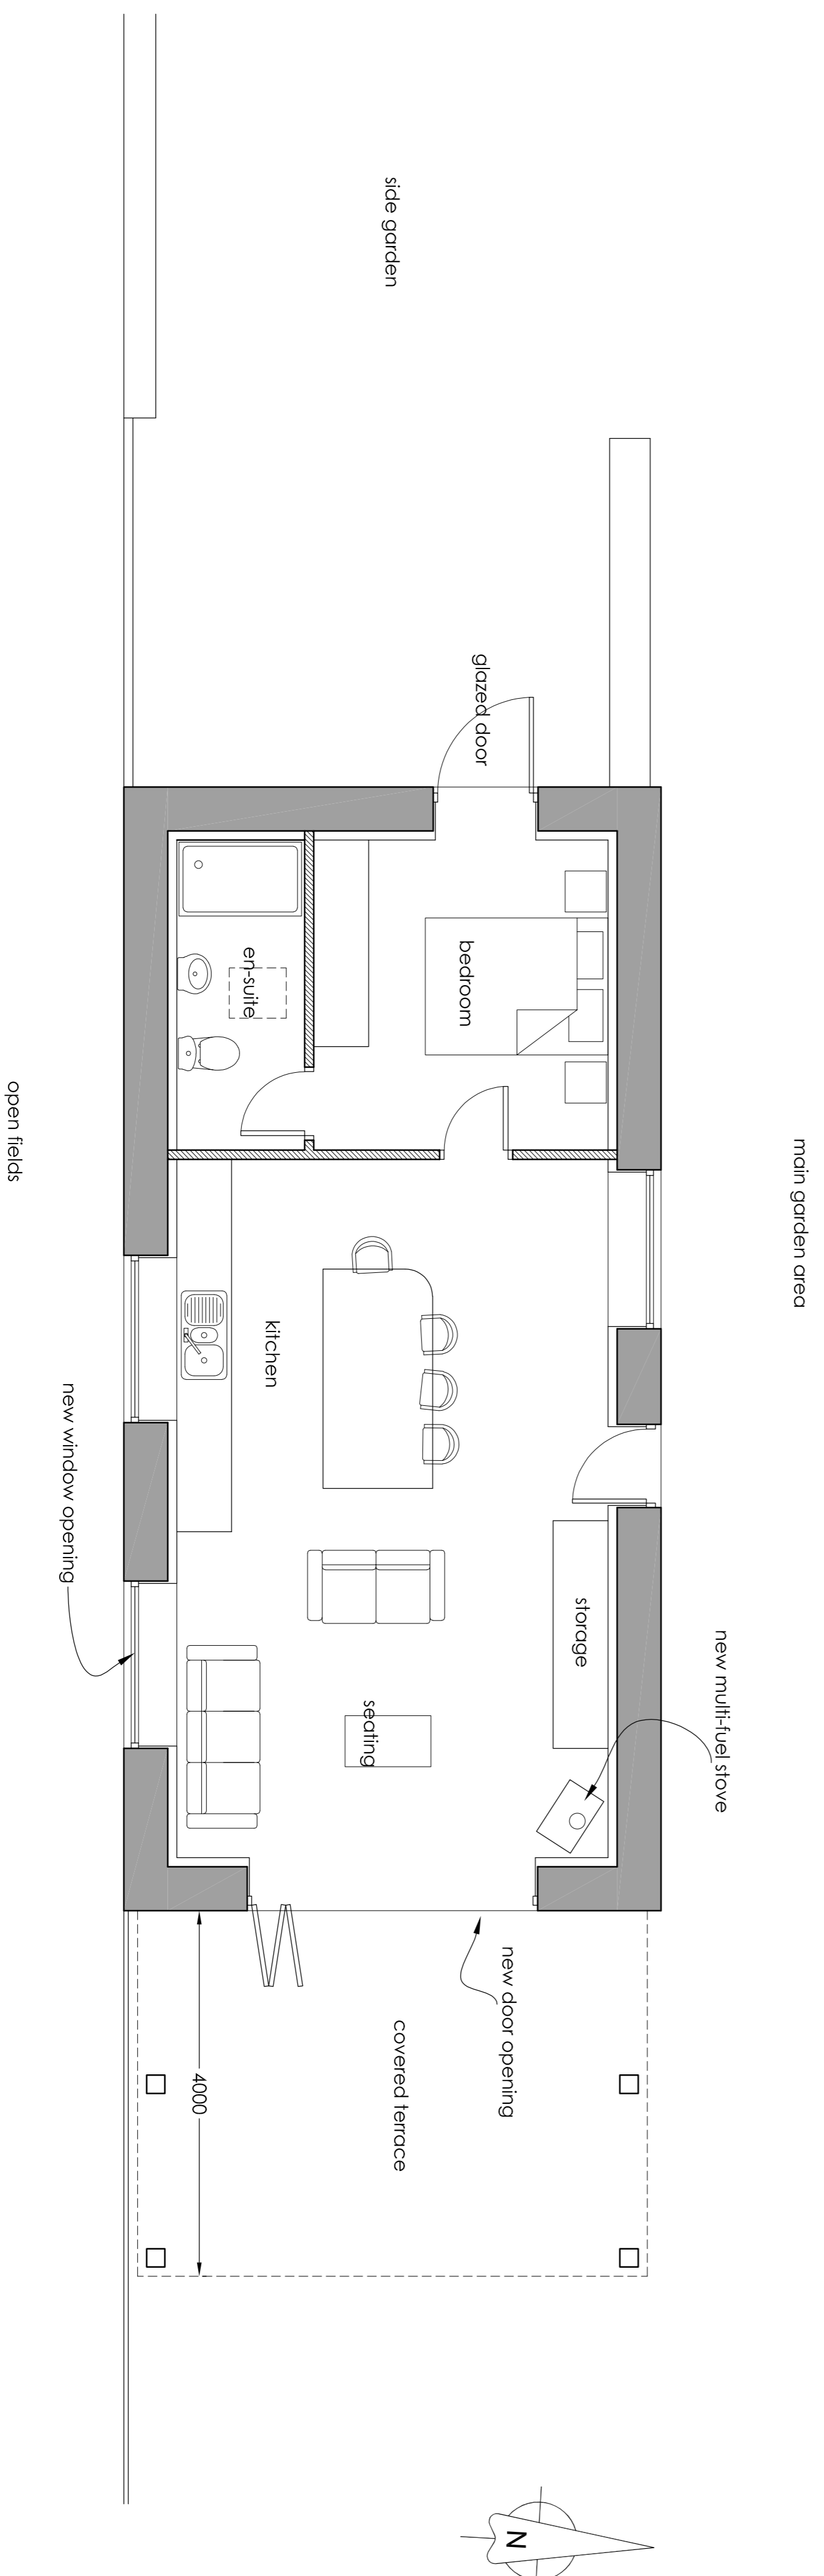

P1_230321: Initial Issue

NEIL • REYNOLDS •
 Salers Barn, Middle Street, Poterhanworth, Lincoln, LN4 2DR
 tel: 01522 793006 email: neil@mrarchitects.co.uk

client
MR & MRS ROLAND

project
 Barn Conversion
 Aconite Farmhouse
 Main Street, Rowston

drawing title
**PROPOSED LAYOUT
 AND ELEVATIONS**

date
 March 2021 scale
 1:50 @ A1

drawing number
ST-458 / 03 revision
P1