


All dimensions to be checked on site before commencement of works. Do not scale from this drawing. Any discrepancies are to be notified to the Architect/Designer immediately **IF IN DOUBT - ASK!** Unless otherwise stated all dimensions are given in millimetres.


revisions:

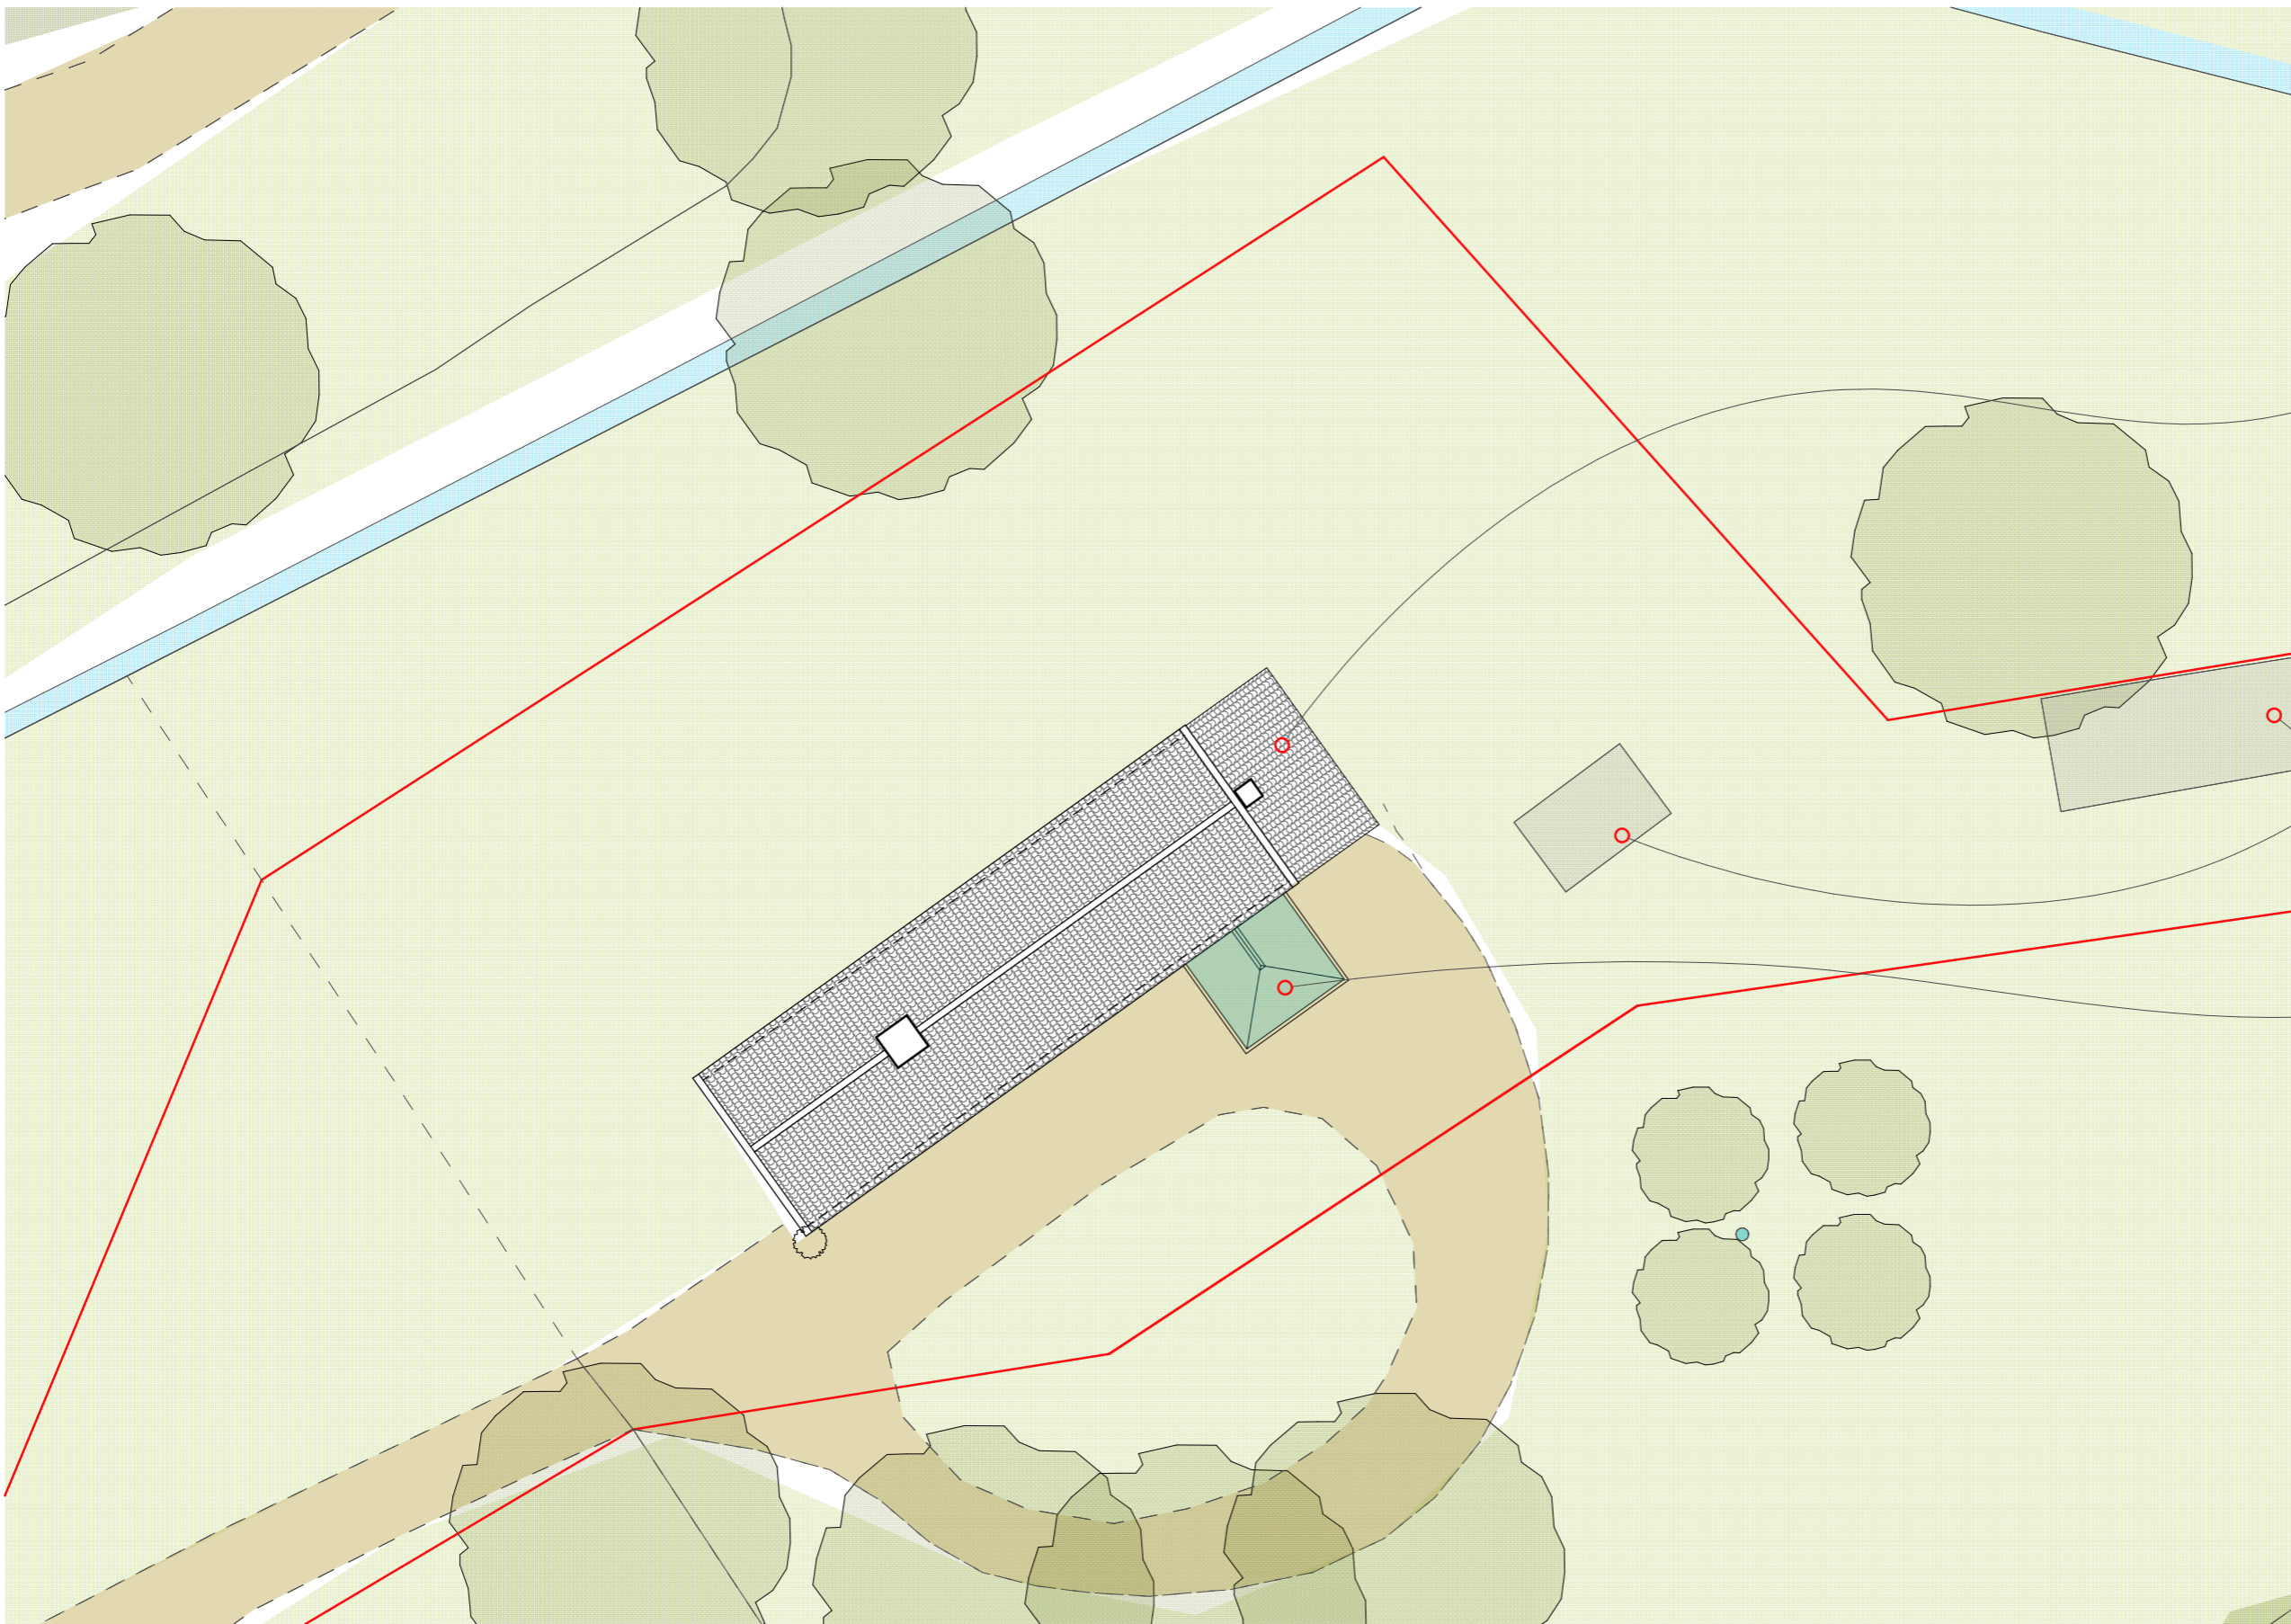

two storey non-original lean-to

Outbuildings

modern conservatory

 

WHITWORTH HOWELL LTD **WH**
design : detail : construction

Client : Ivor Braka

Woodside

The Loke Suffield

Sheet : Existing Site Plan

| | | | |
|-------------|------|-----|---|
| Drawing No: | G115 | 001 | A |
|-------------|------|-----|---|

scale : 1:200 @A3

Unit 15 Spaces Business Park
Ingate Place, London SW8 3NS


date : 11.05.20

0207 501 1057

drawn : ap check :

www.whitworthhowell.co.uk
info@whitworthhowell.co.uk

© ALL DRAWINGS AND WRITTEN MATERIAL HEREIN CONSTITUTE THE ORIGINAL AND UNPUBLISHED WORK OF THE ARCHITECT/DESIGNER, AND THE SAME MAY NOT BE DUPLICATED, USED, OR DISCLOSED WITHOUT THE WRITTEN CONSENT OF THE ARCHITECT/DESIGNER.

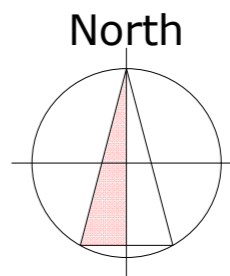

existing site plan 1 : 200