


All dimensions to be checked on site before commencement of works. Do not scale from this drawing. Any discrepancies are to be notified to the Architect/Designer immediately **IF IN DOUBT - ASK!** Unless otherwise stated all dimensions are given in millimetres.

revisions:

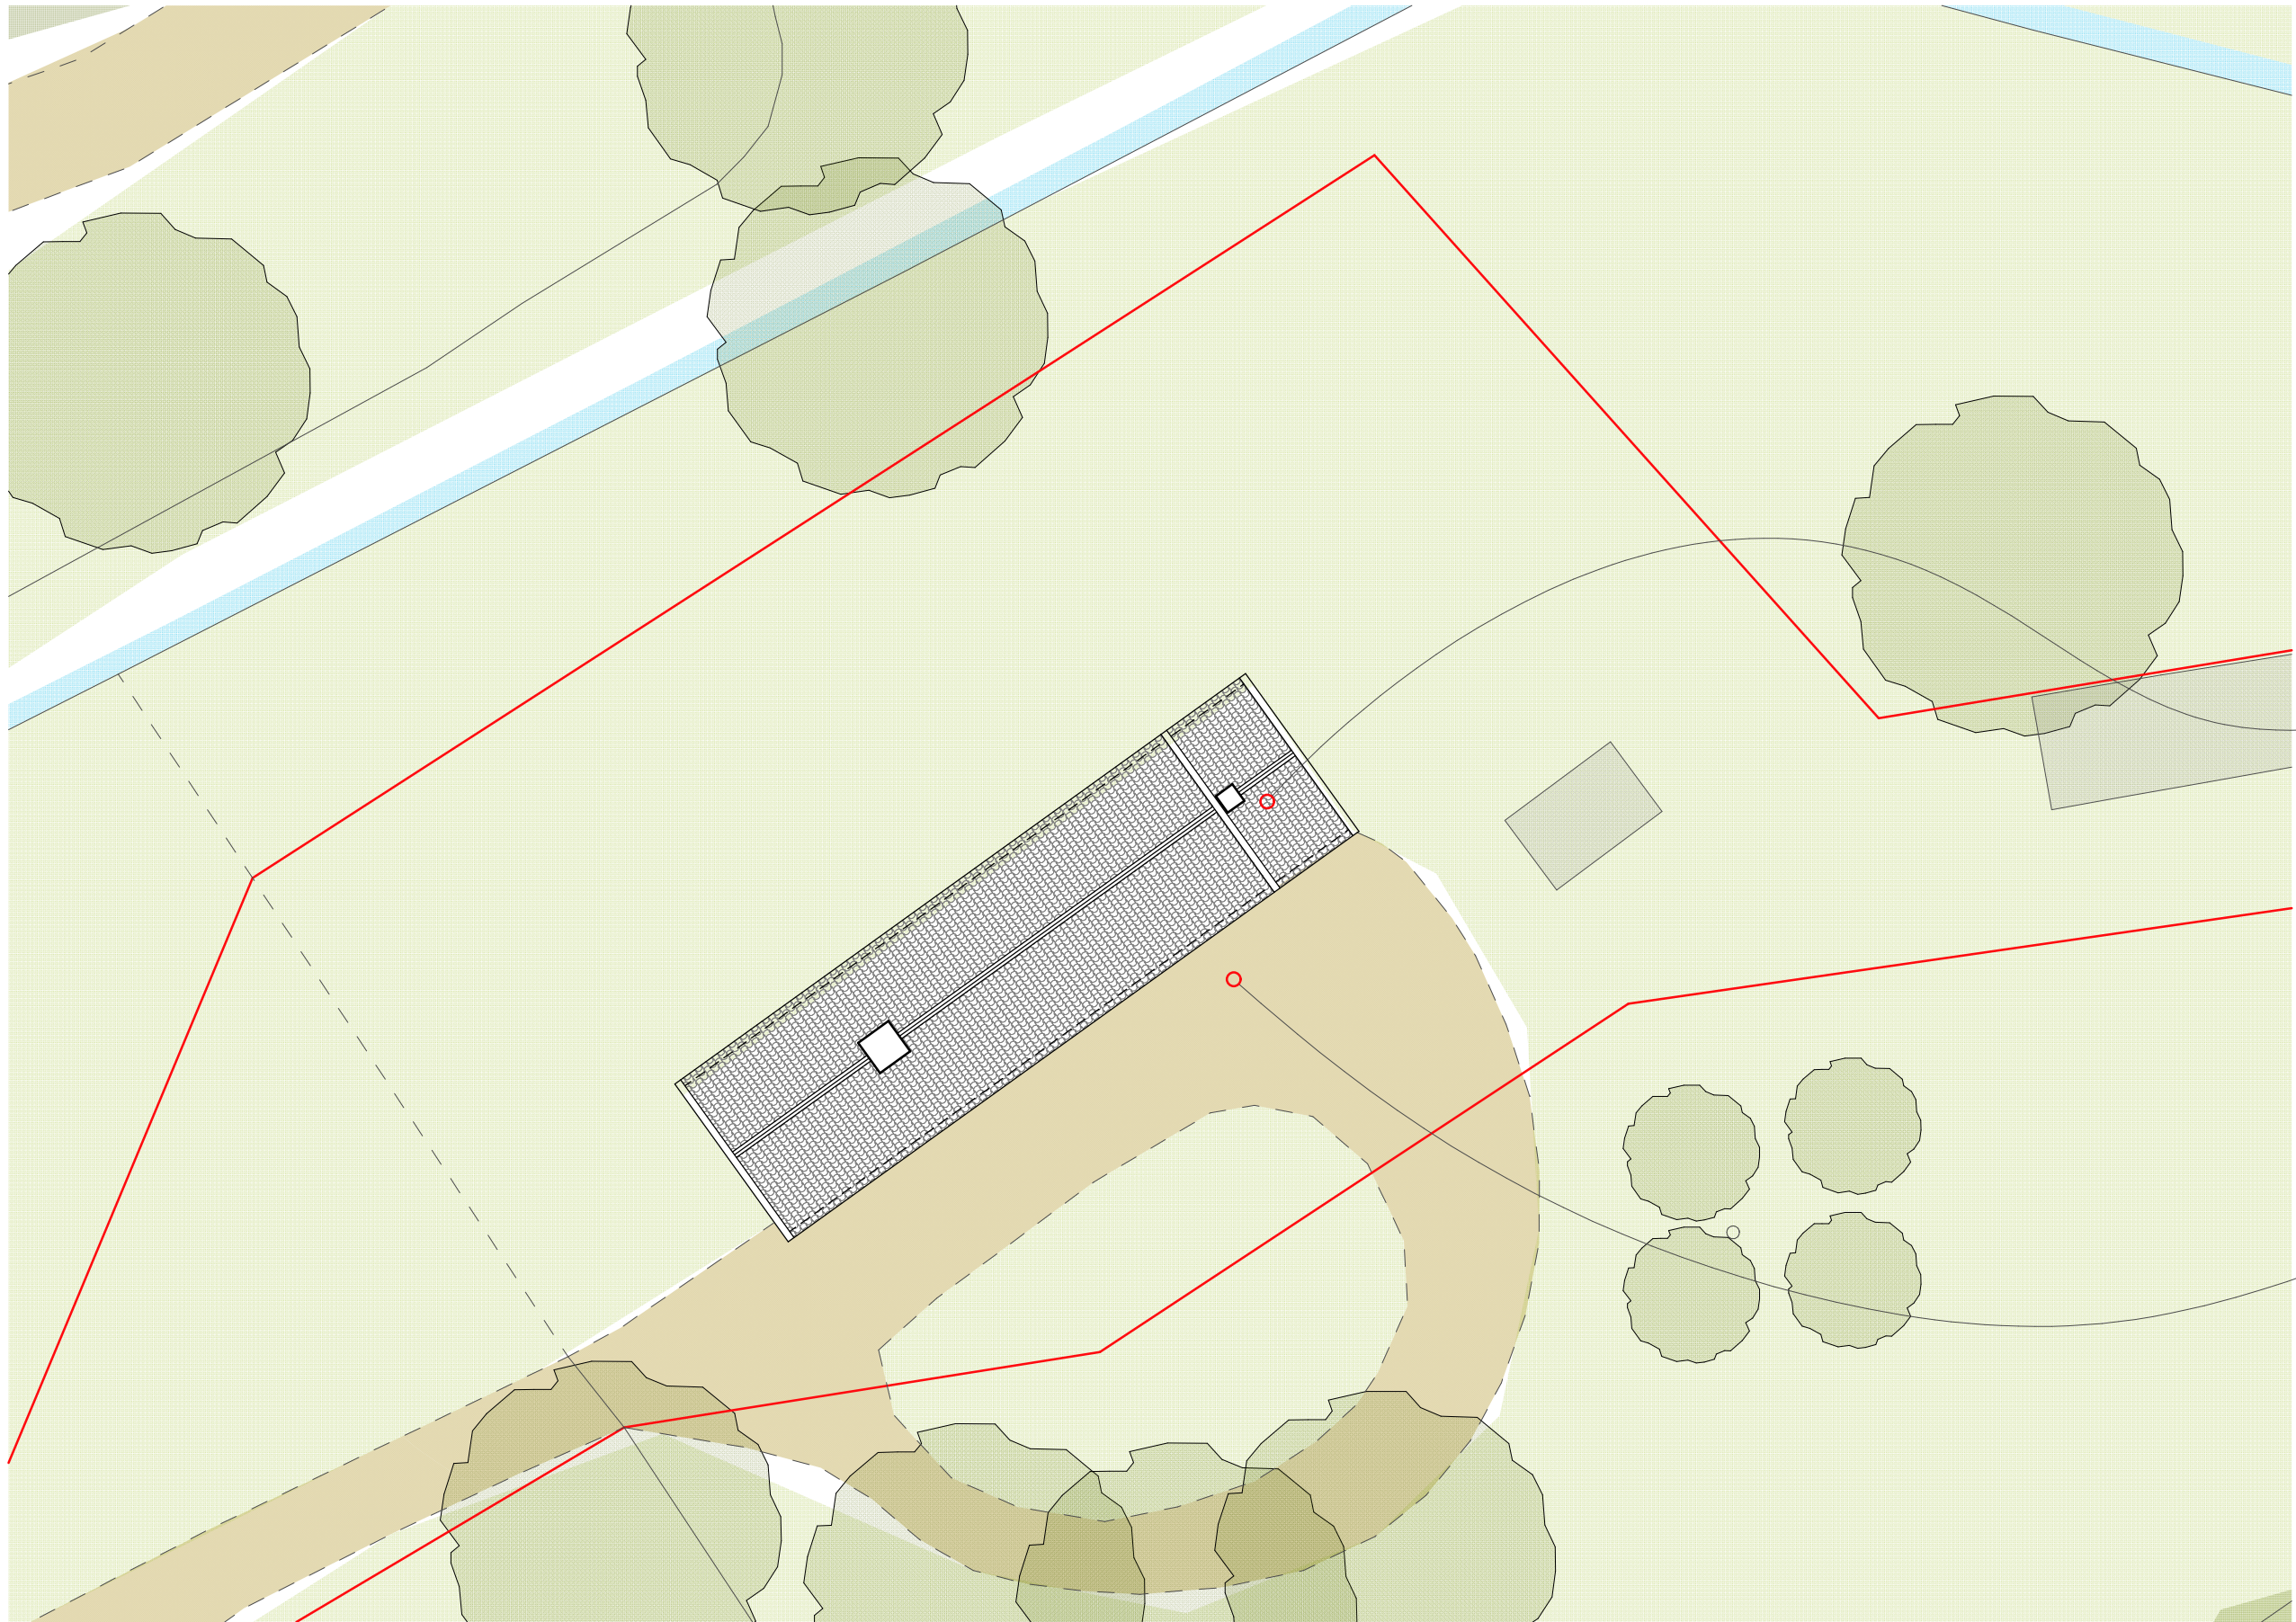

re-build existing 2 storey

remove existing conservatory

WHITWORTH HOWELL LTD **WH**
design : detail : construction

Client : Ivor Braka

Woodside
The Loke Suffield

Sheet : Proposed Site Plan



| | | | |
|-------------|------|-----|---|
| Drawing No: | G115 | 002 | F |
|-------------|------|-----|---|

scale : 1:200 @A3 Unit 15 Spaces Business Park
Ingate Place, London SW8 3NS

date : 11.05.20 0207 501 1057

drawn : ap check : info@whitworthhowell.co.uk

© ALL DRAWINGS AND WRITTEN MATERIAL HEREIN CONSTITUTE THE ORIGINAL AND UNPUBLISHED WORK OF THE ARCHITECT/DESIGNER, AND THE SAME MAY NOT BE DUPLICATED, USED, OR DISCLOSED WITHOUT THE WRITTEN CONSENT OF THE ARCHITECT/DESIGNER.

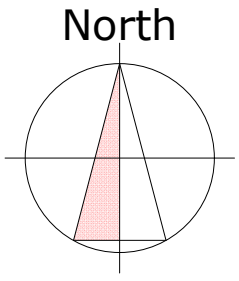 

proposed site plan 1 : 200