


general notes:  
do not scale the drawing.  
all dimensions to be checked on site prior to commencement of work and any discrepancy shall be immediately reported and resolved prior to work commencing.  
this drawing is to be read in conjunction with all relevant drawings and specifications relating to the job whether or not indicated on the drawing.  
copyright reserved to clover architectural design limited and this drawing may not be used or reproduced without prior written consent.




PROPOSED FRONT ELEVATION

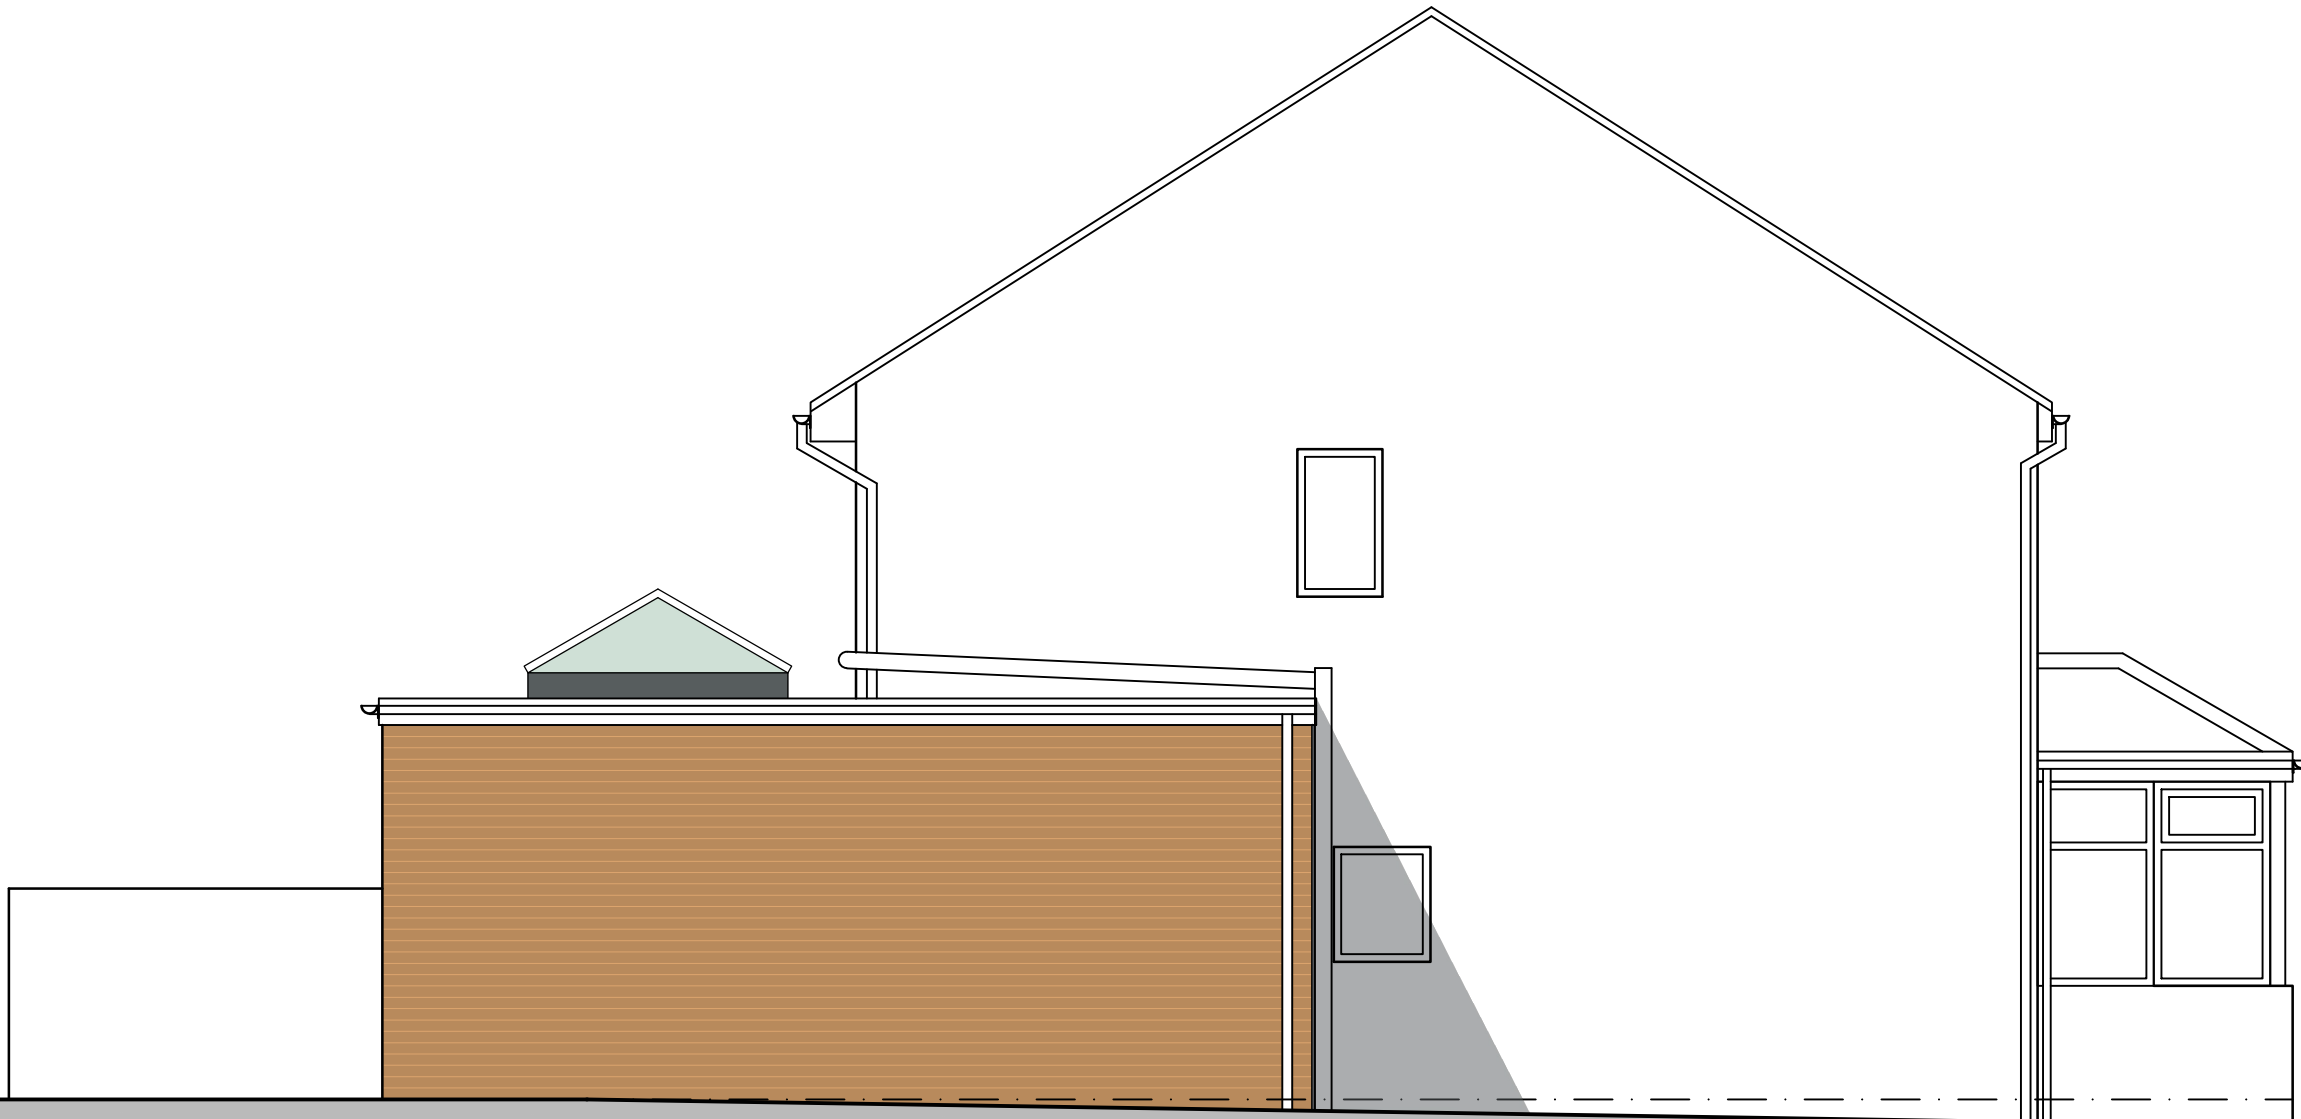


PROPOSED SIDE ELEVATION




PROPOSED REAR ELEVATION

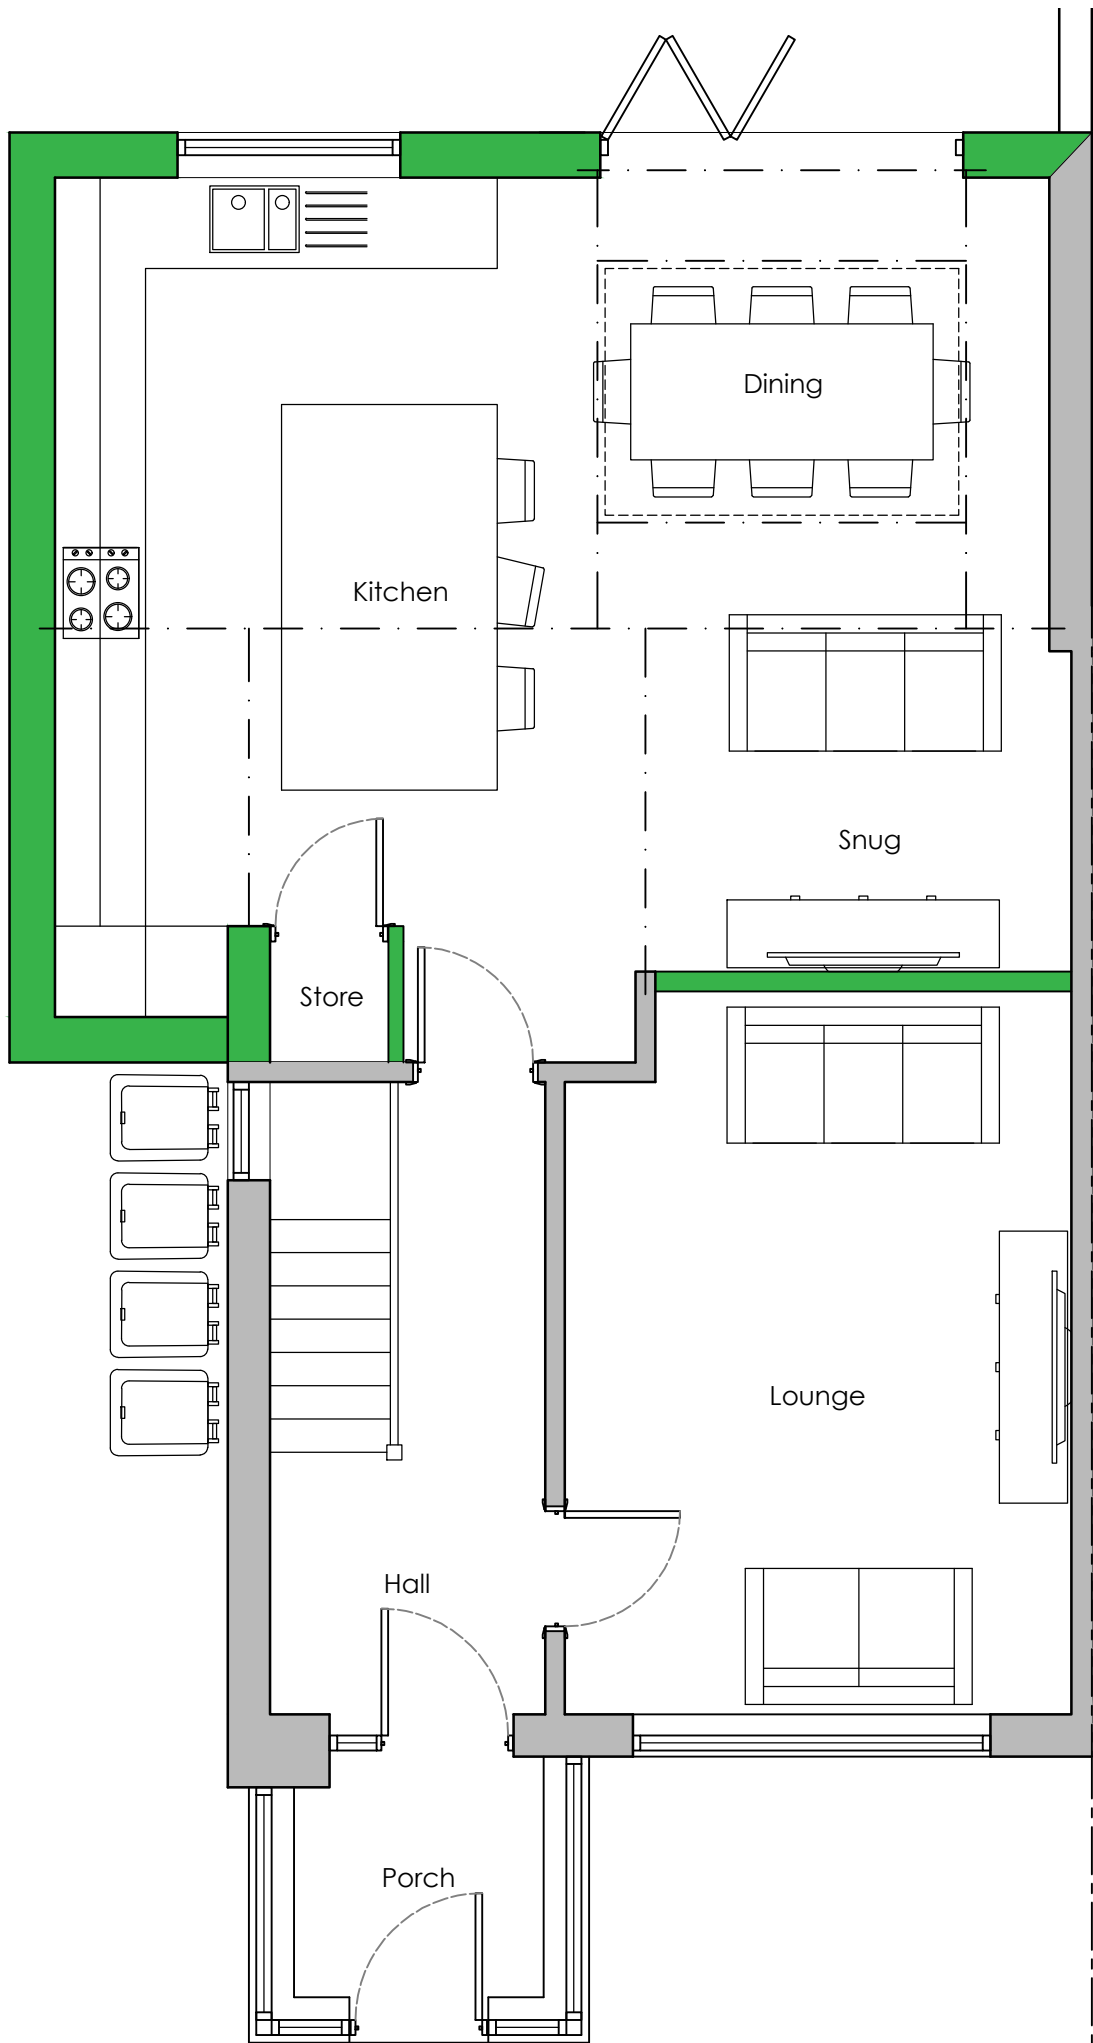


PROPOSED GROUND FLOOR

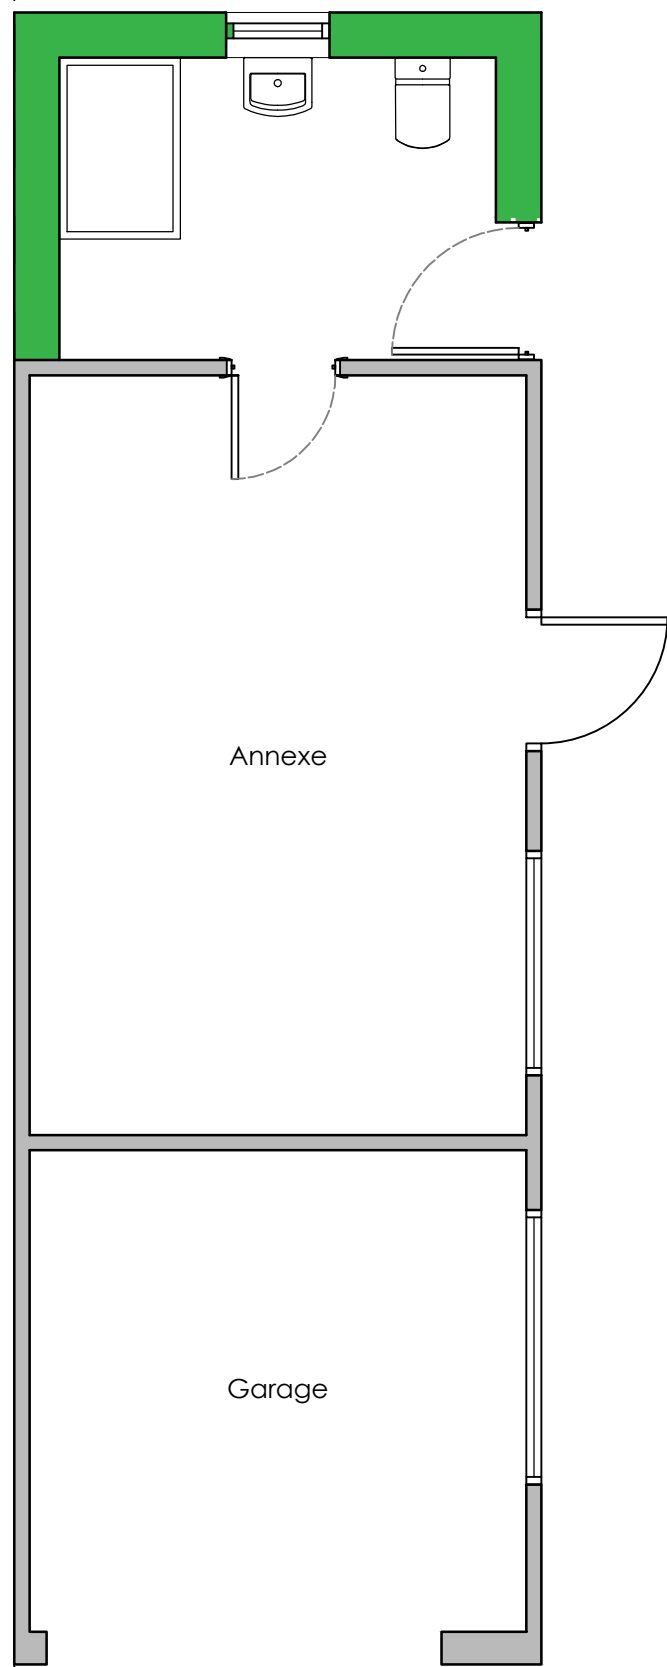


PROPOSED GARAGE/ANNEXE

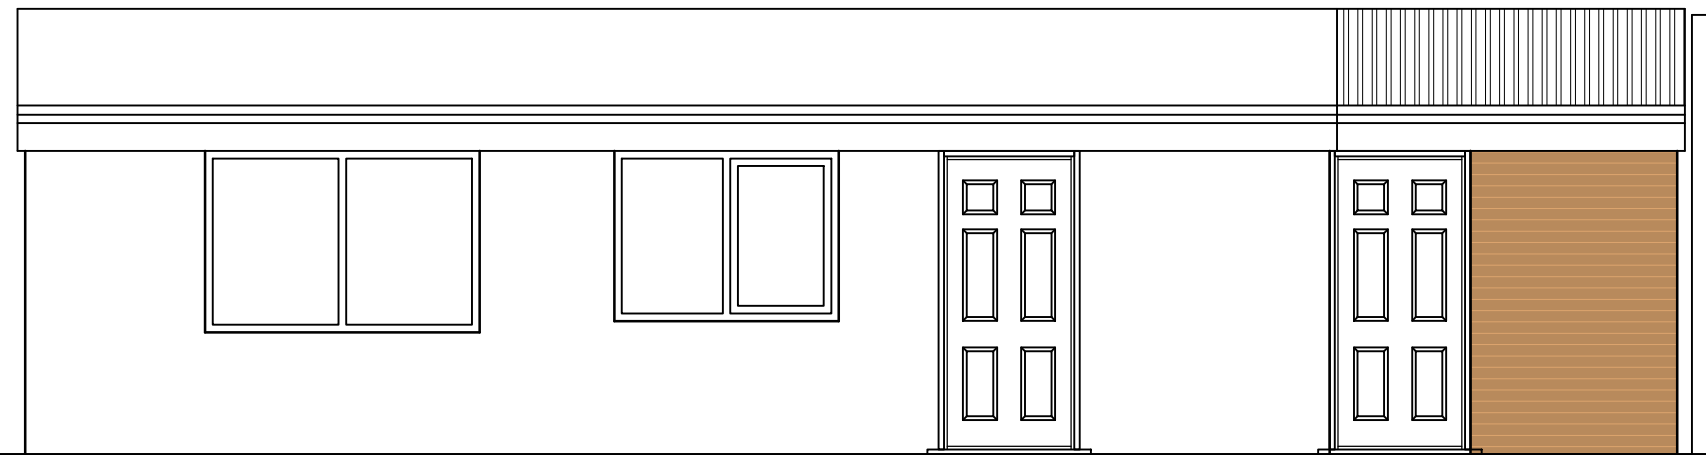


PROPOSED SIDE ELEVATION

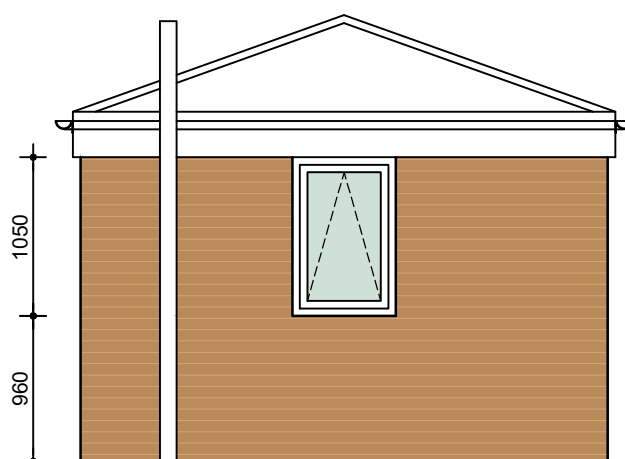


PROPOSED REAR ELEVATION

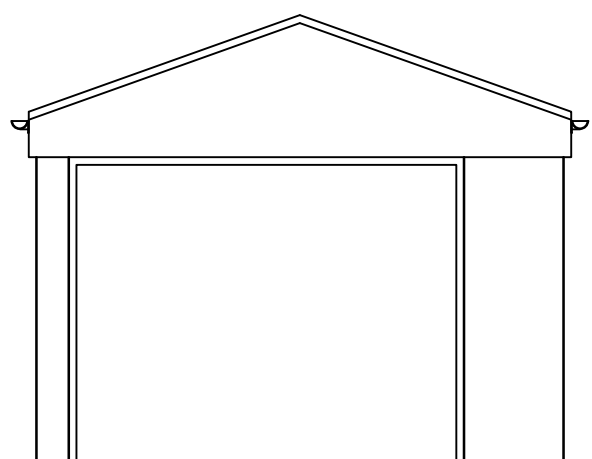

PROPOSED FRONT ELEVATION

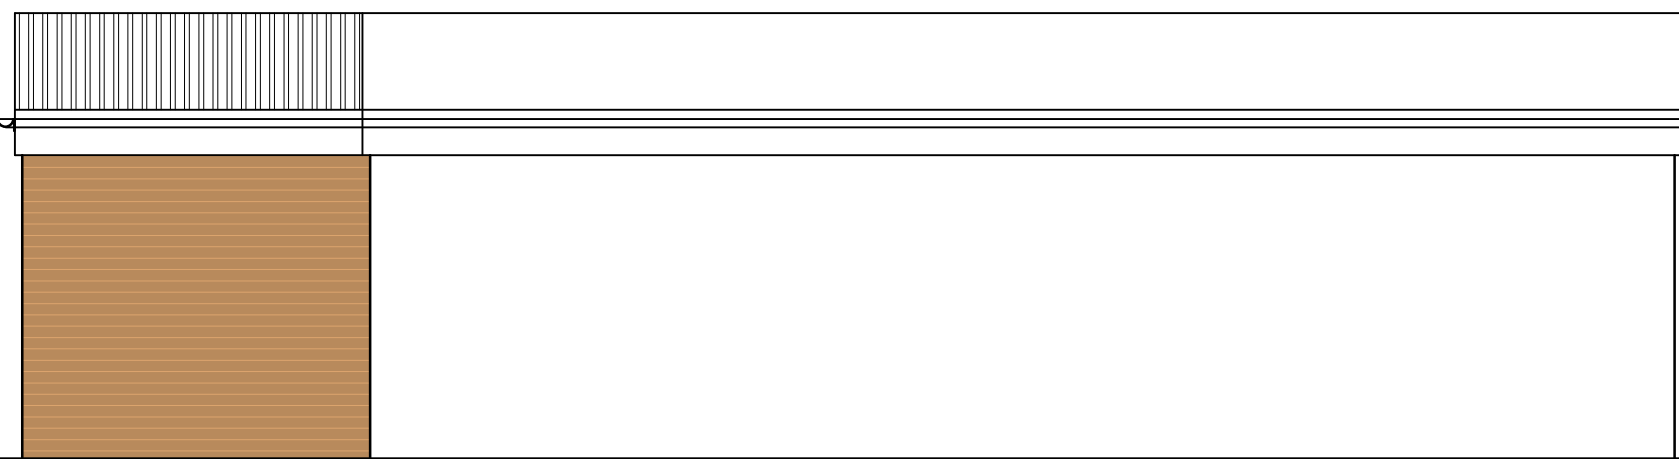

PROPOSED SIDE ELEVATION

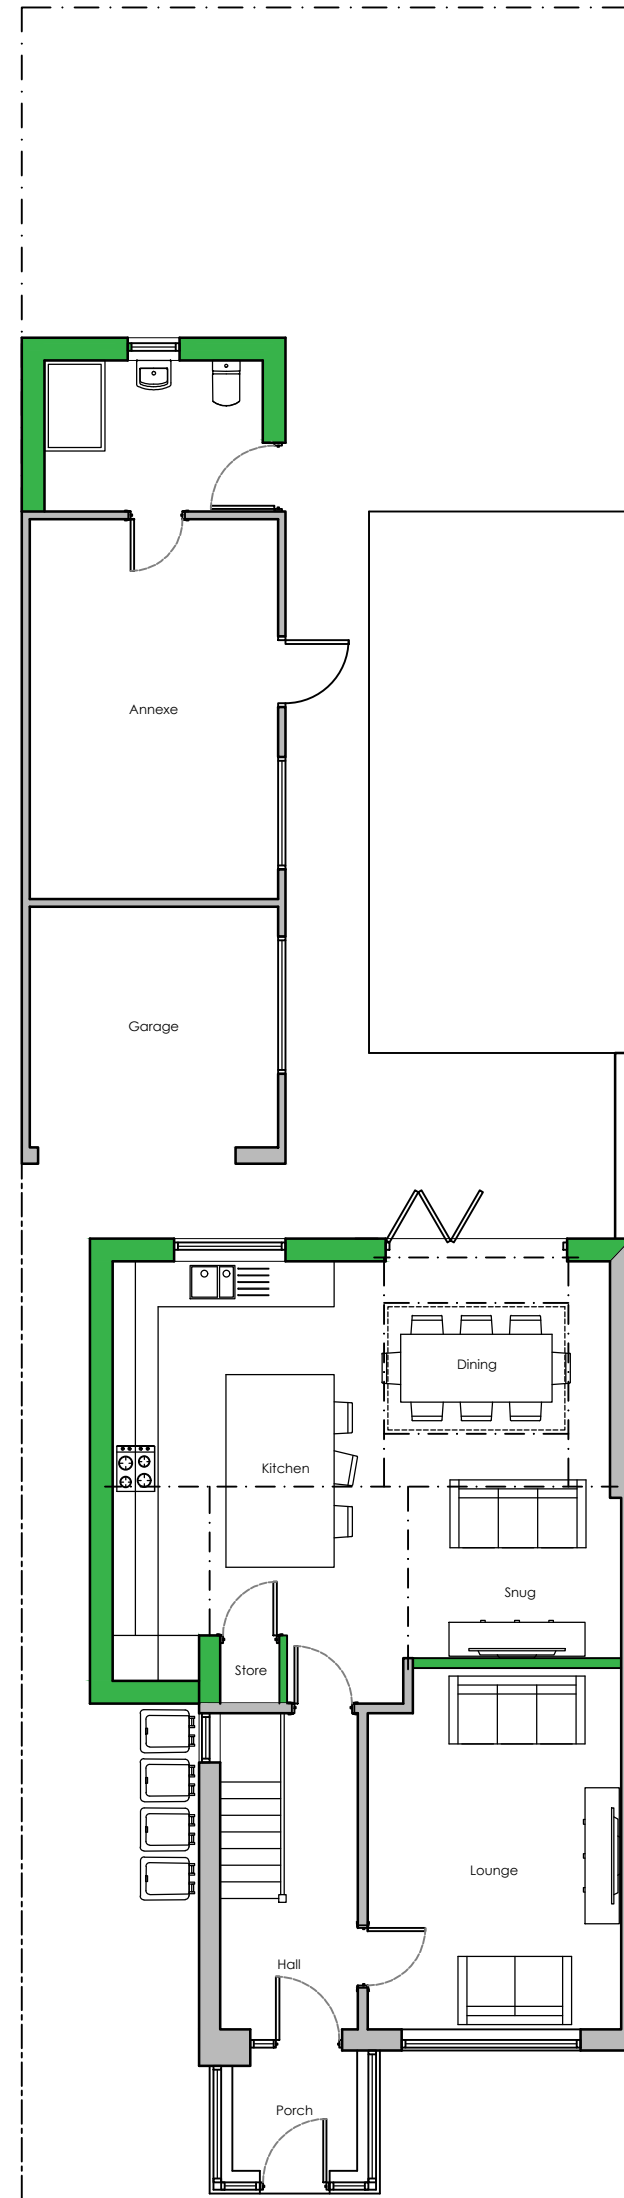

PROPOSED SITE PLAN

C	21.04.21	MS	ANNEXE EXTENDED
B	26.11.20	MS	LANTERN REPOSITIONED
A	24.11.20	MS	MINOR AMENDMENTS
Rev.	Date	By	Description

**clover**  
architectural design

9 clover drive, freckleton, preston, lancashire pr4 1tg  
tel: 07773 014899 email info@clover-design.co.uk

Client:

Mr Graham Steele  
49 Ribble Avenue  
Freckleton

Project:

Proposed Alterations and Extension

Drawing Title:

Proposed Plans and Elevations

Drawn: MS	Checked: MS	Scale: 1:50	Code: Nov 20
Job No: 20-066	Drawing No: 1100	Rev: C	

# PROPOSED PLANS AND ELEVATIONS