


PROPOSED SITE PLAN | Scale 1:500

PLANNING


REVISION	DATE	DRAWN	CHECK
1			
2			
3			
4			
5			

©Copyright of JAKESVILLE STUDIOS®. All rights reserved. Do Not scale this drawing. ALL dimensions are in millimetres unless stated otherwise. ALL dimensions must be checked on site prior to construction and any discrepancies reported to the architect.

SCALE
 @1:500 1 2 3 4 5
 @1:100 1 2 3 4 5 6 7 8 9 10
 @1:500 10 20 30 40 50

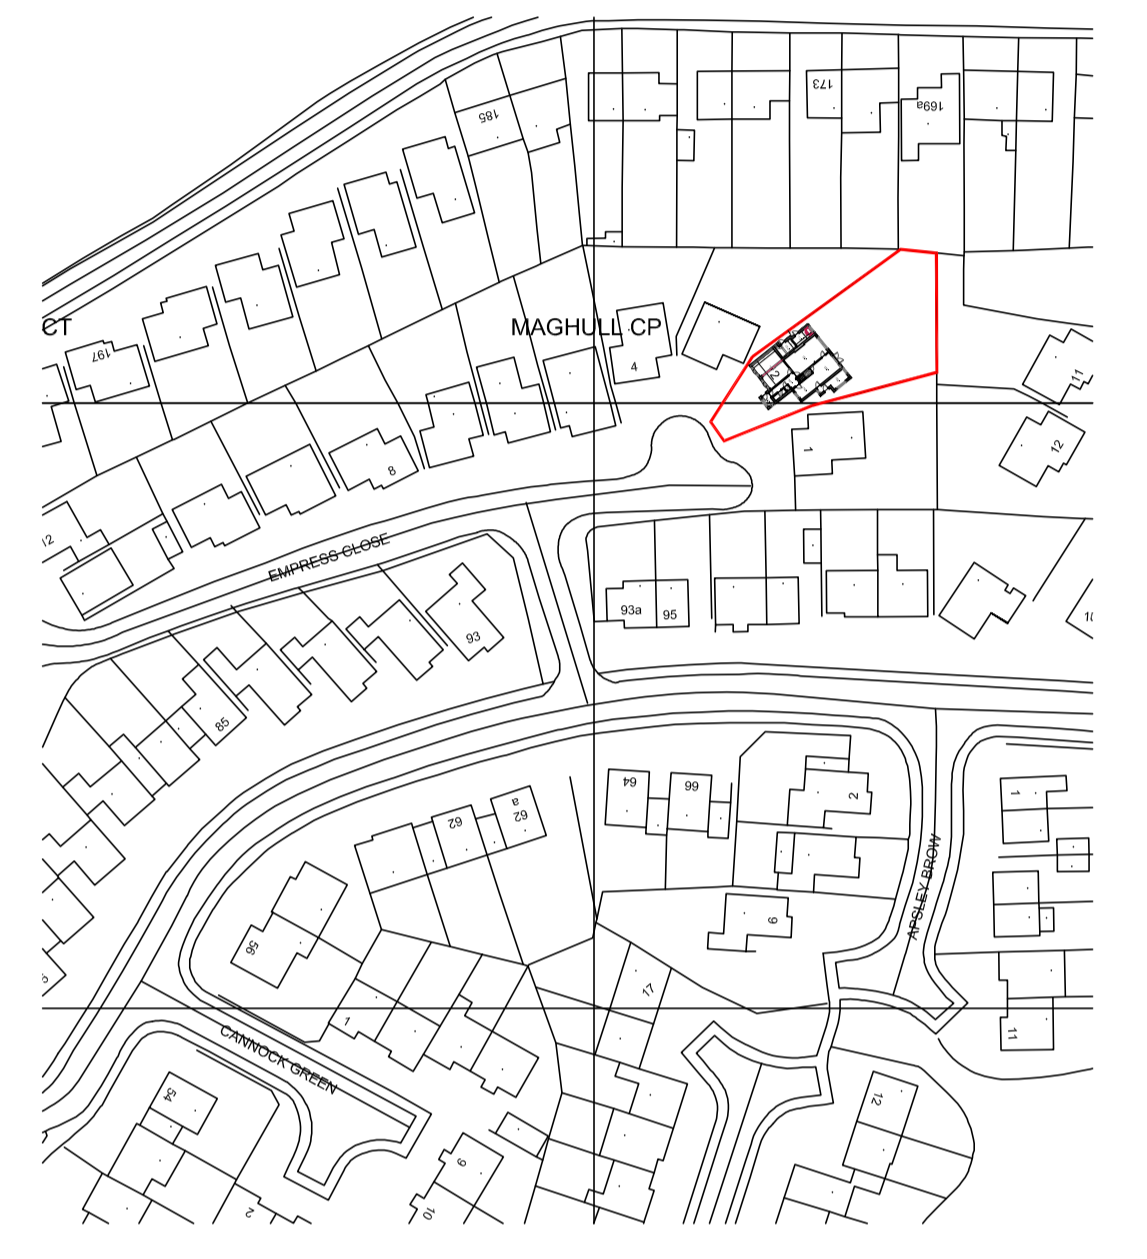

PROPOSED SITE LOCATION PLAN | Scale 1:1250

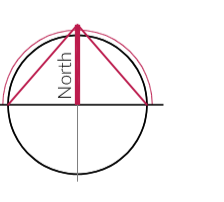

Client: MR & MRS FAHY
 Project: 2 EMPRESS WAY MAGHULL
 Title: PROPOSED SIDE EXTENSION AND INTERNAL ALTERATIONS
 PROPOSED SITE LOCATION PLANS
 Scale: VARIES@A1 Project No: 6215 Dwg No: PL01 Rev: