




EXISTING FRONT ELEVATION | Scale 1:50

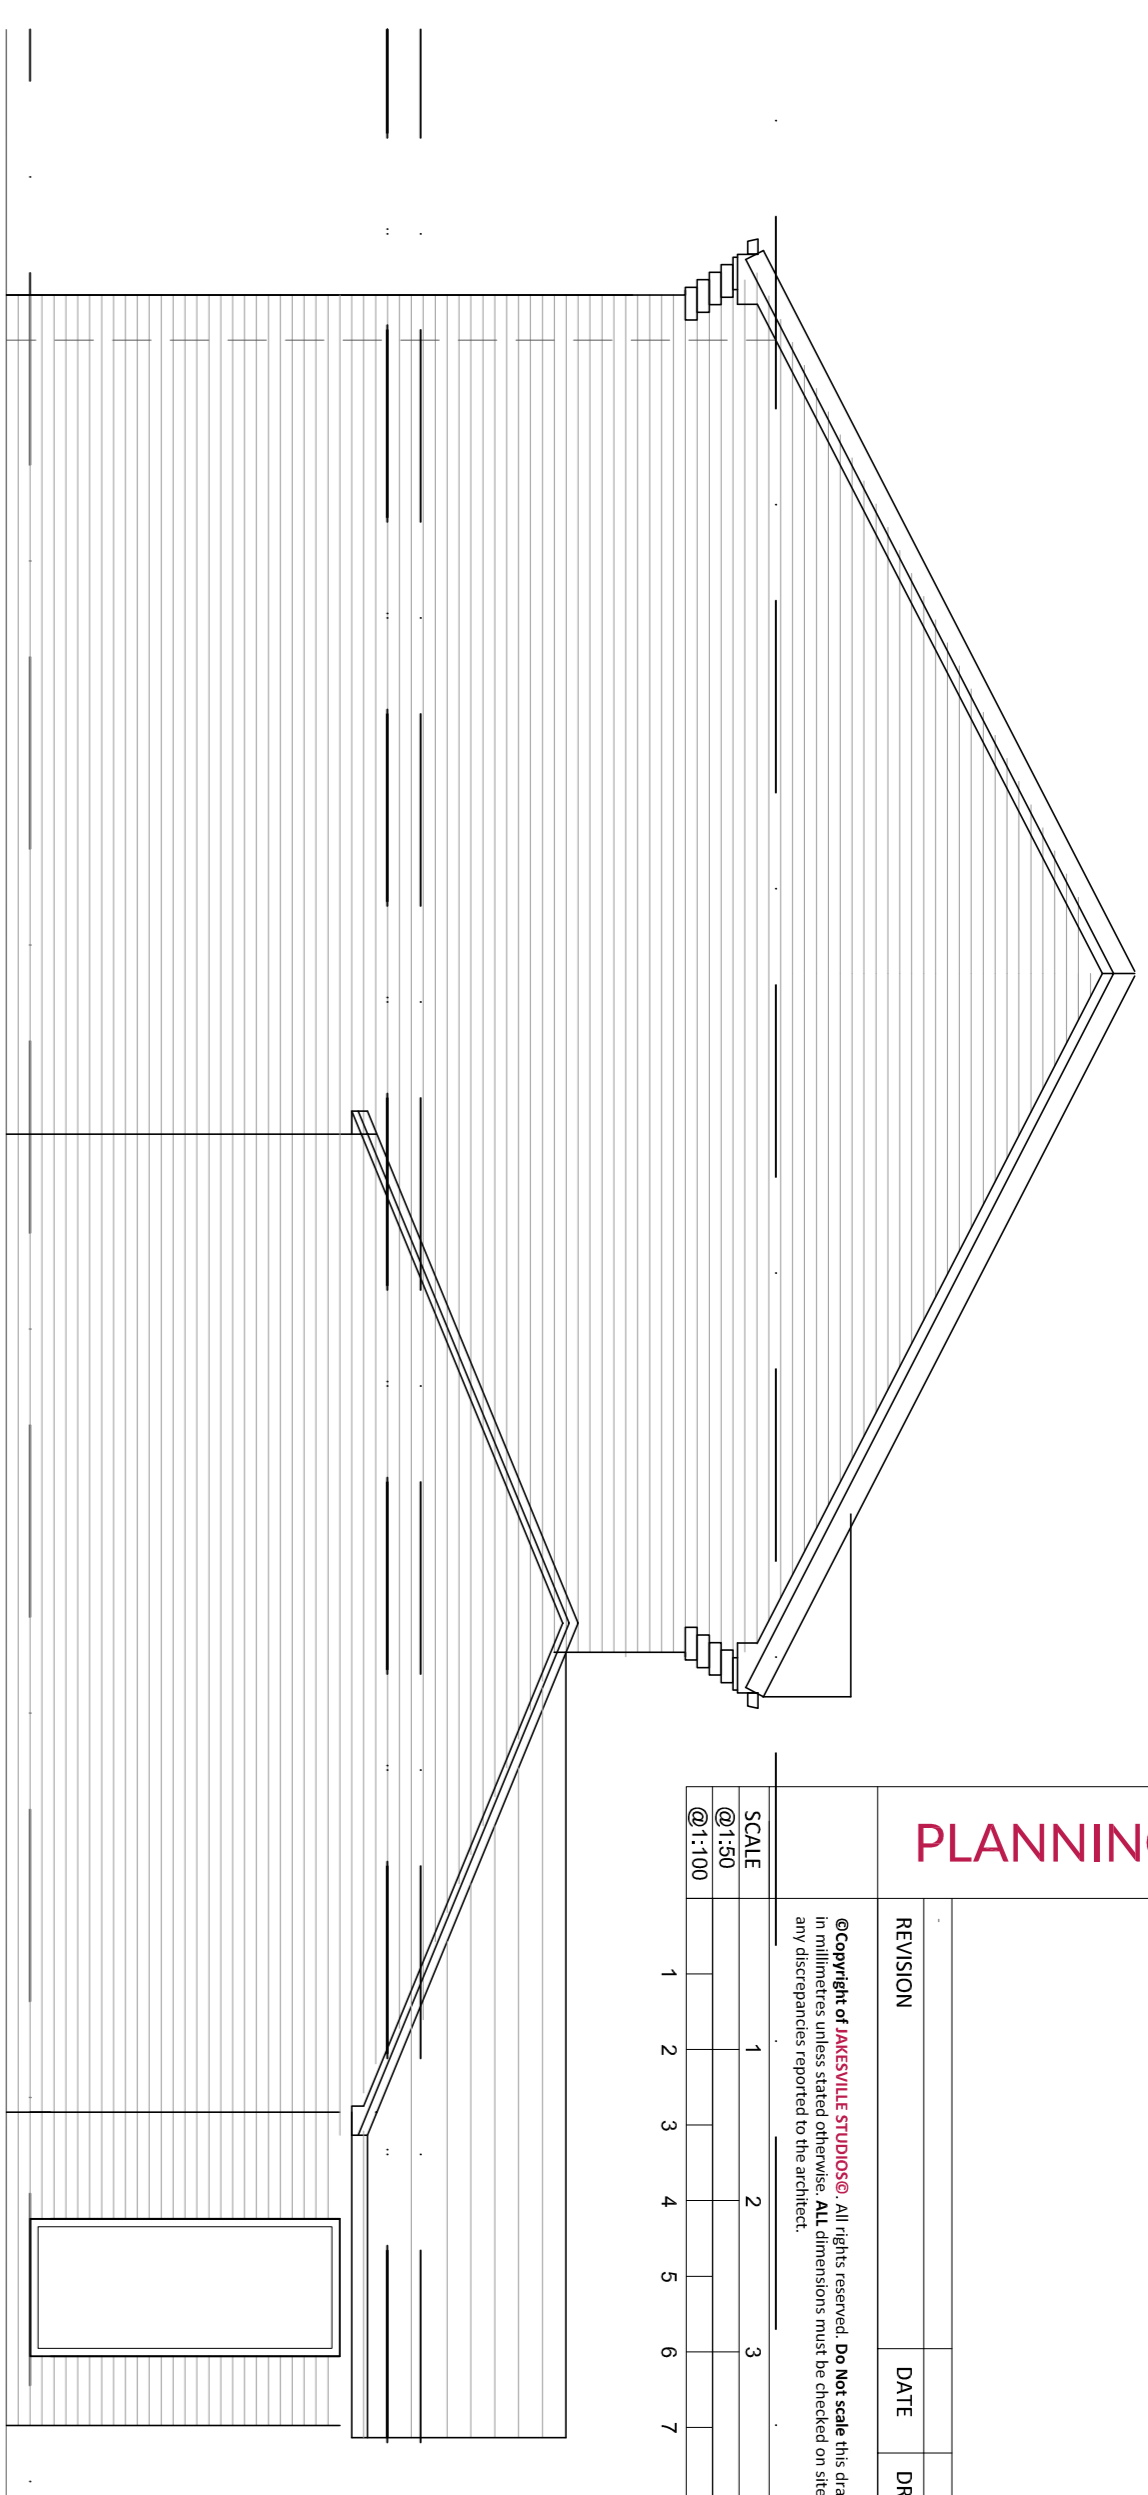


EXISTING SIDE ELEVATION 01 | Scale 1:50

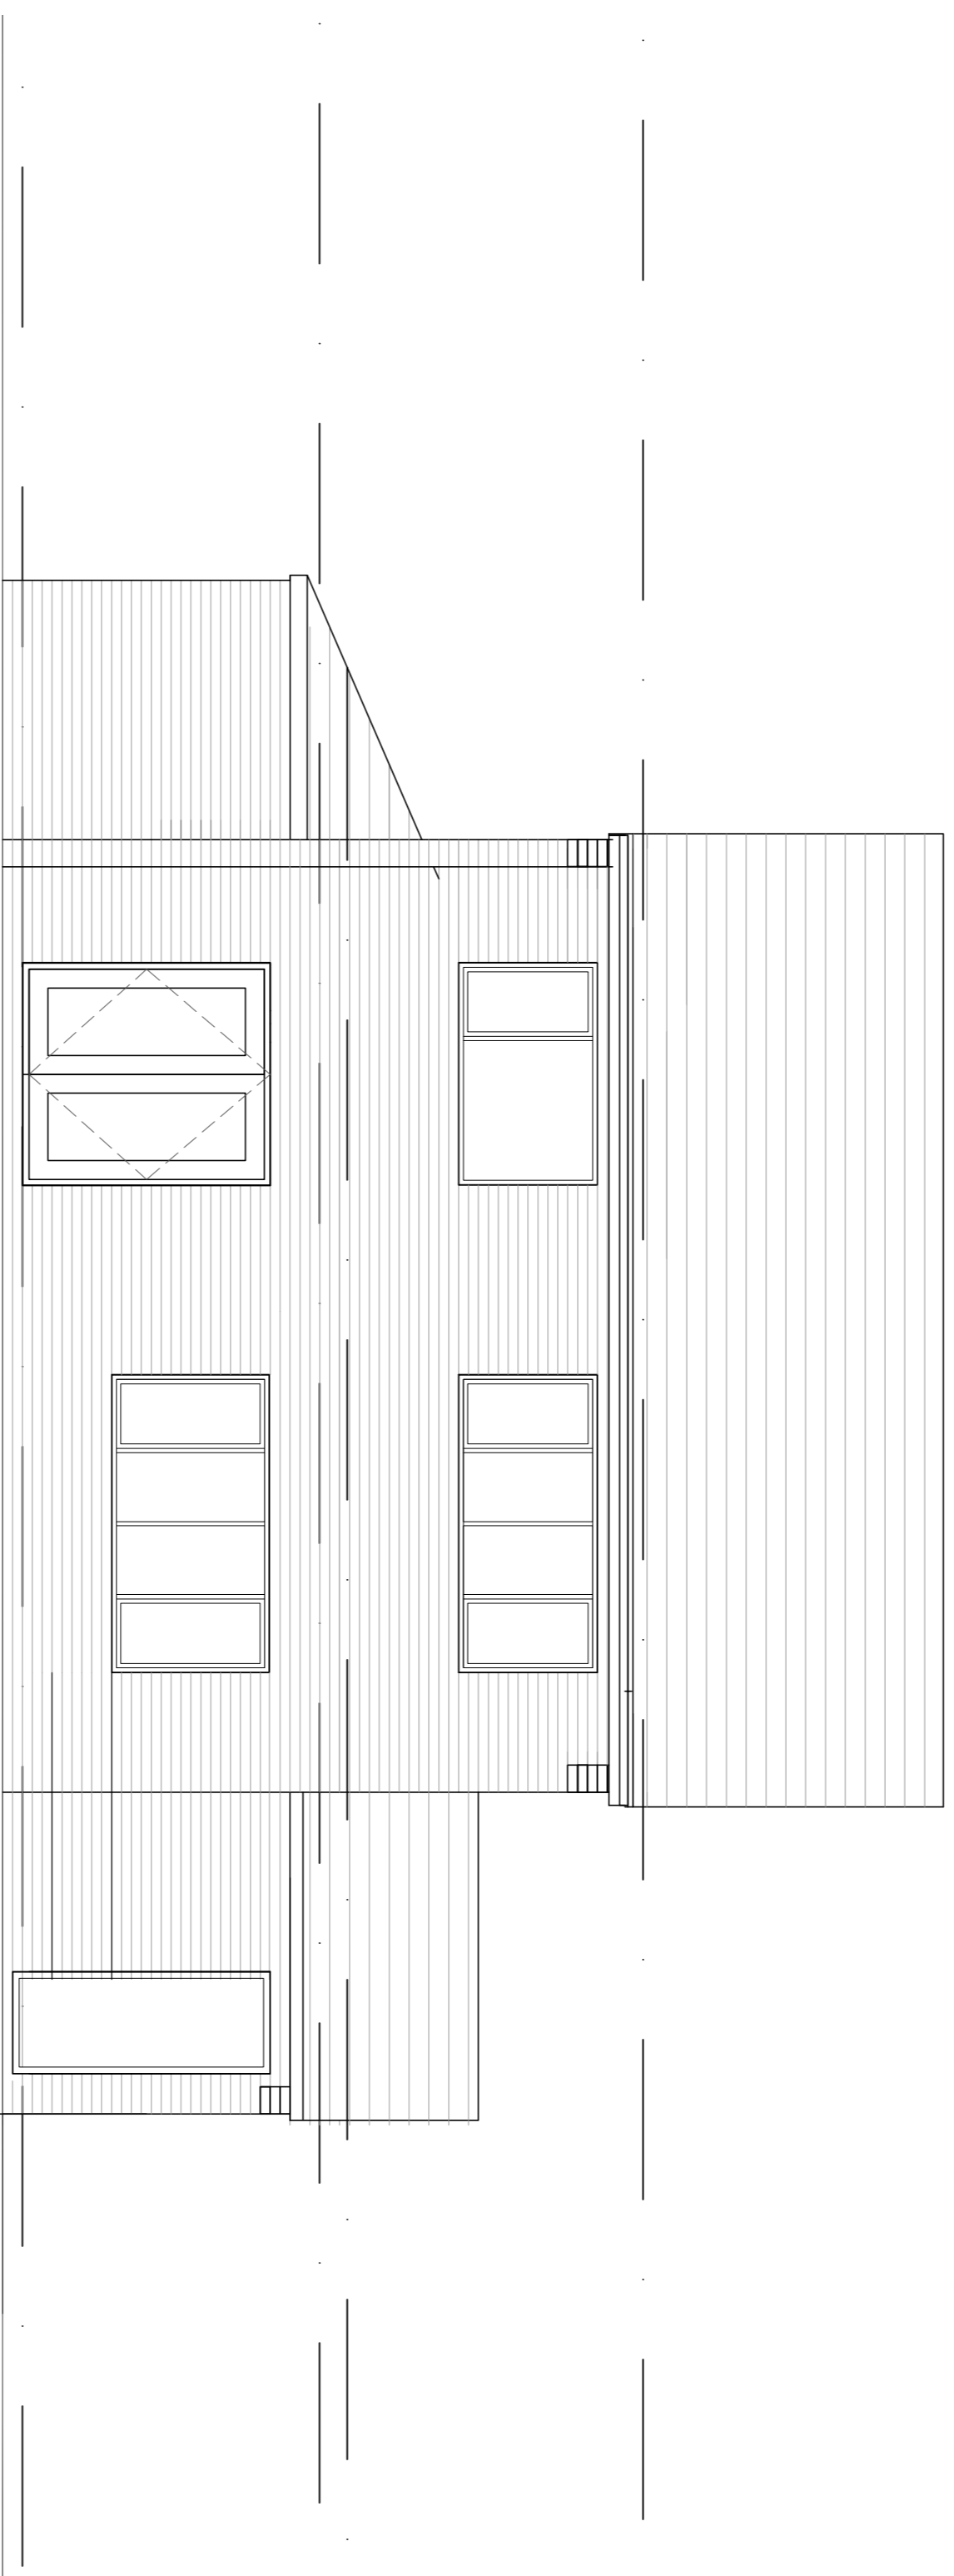


EXISTING REAR ELEVATION | Scale 1:50

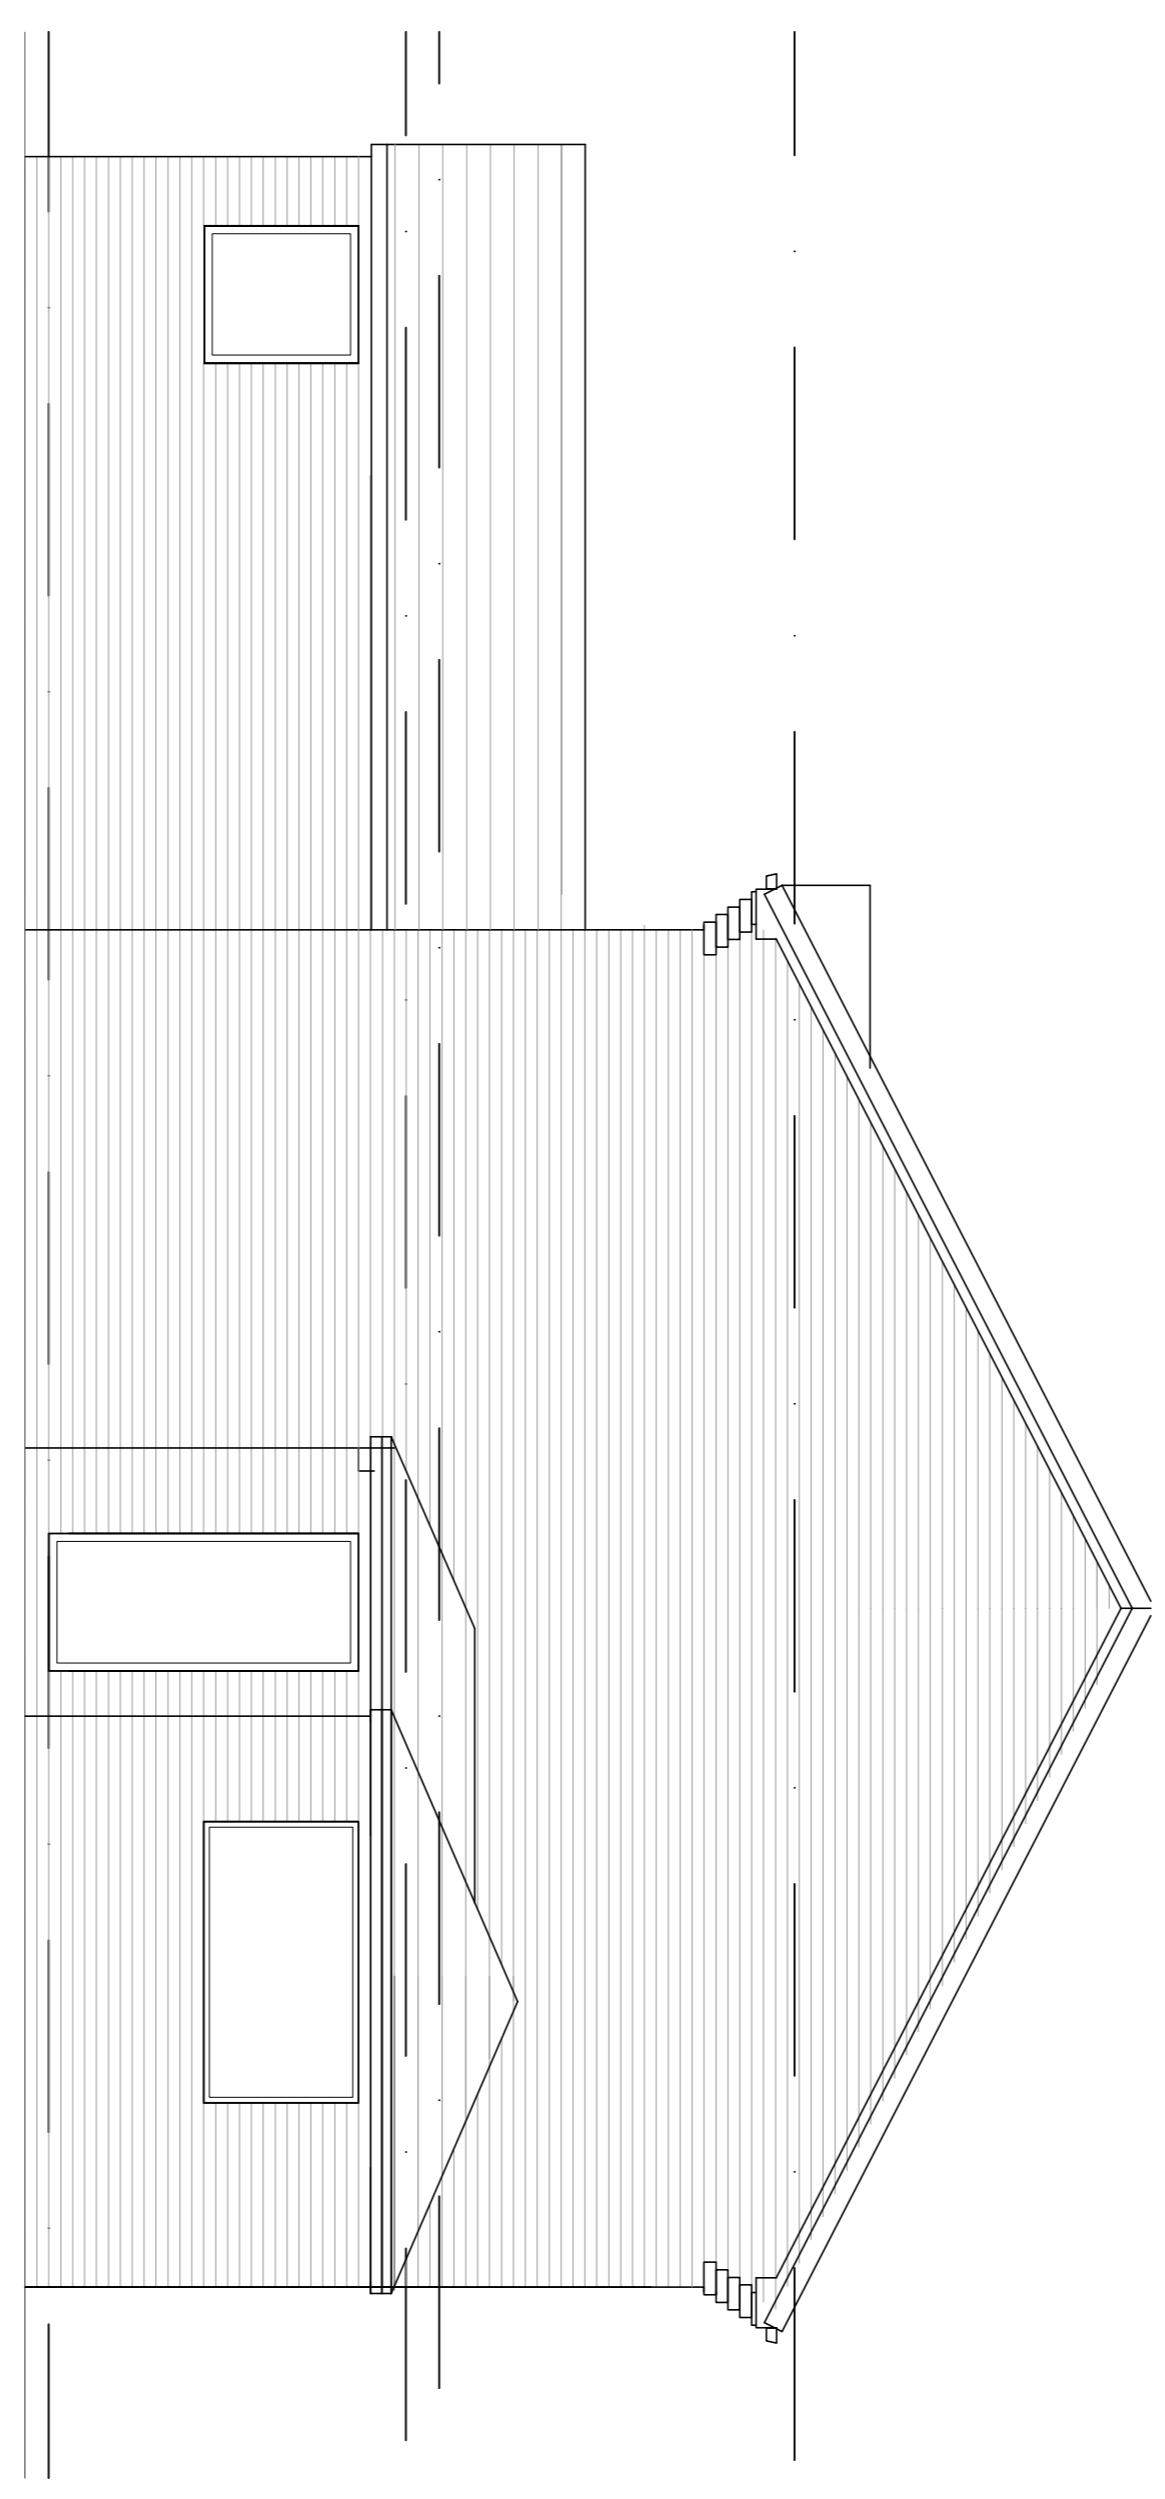


EXISTING SIDE ELEVATION 02 | Scale 1:50

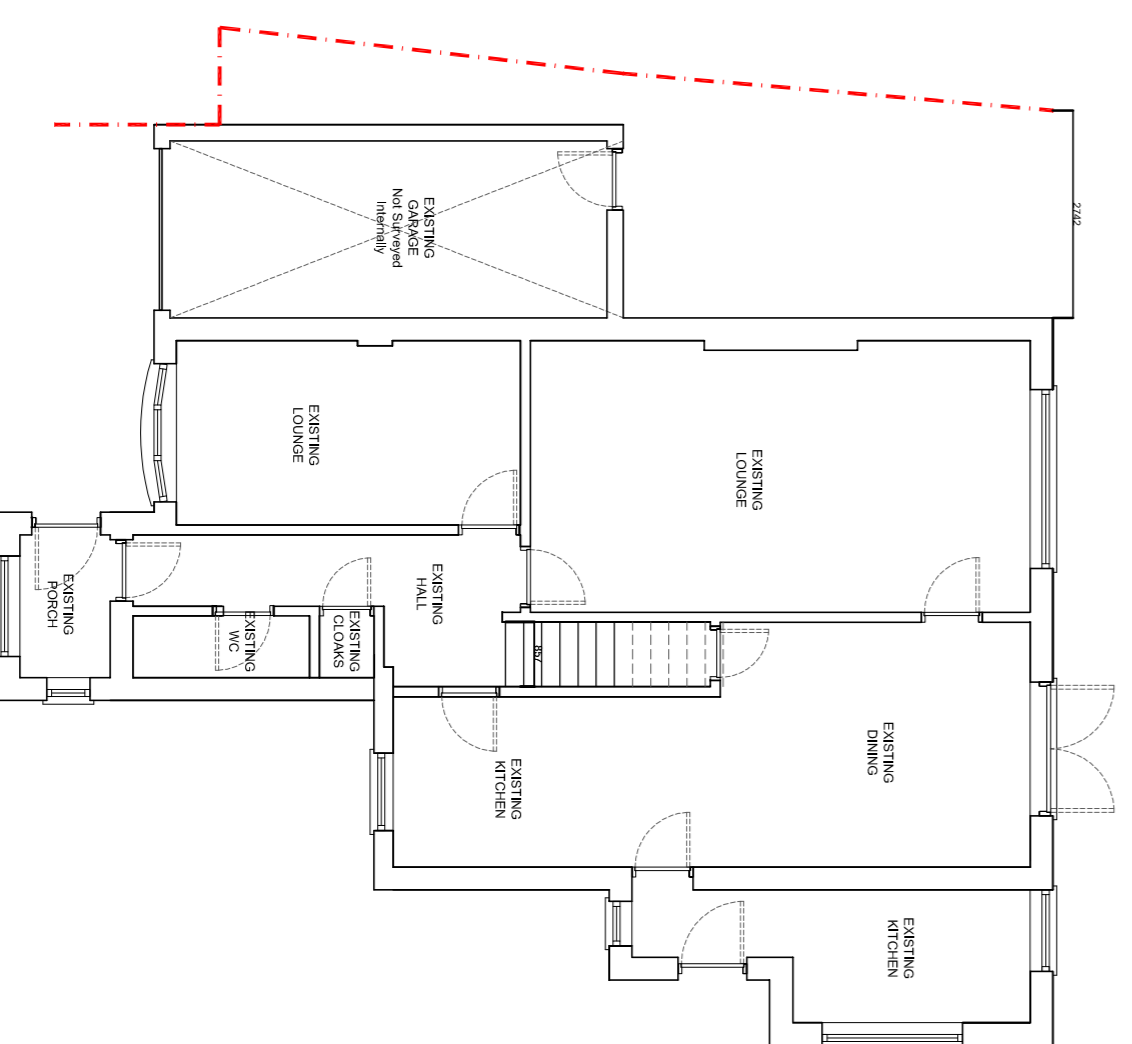

EXISTING GROUND FLOOR PLAN | Scale 1:100

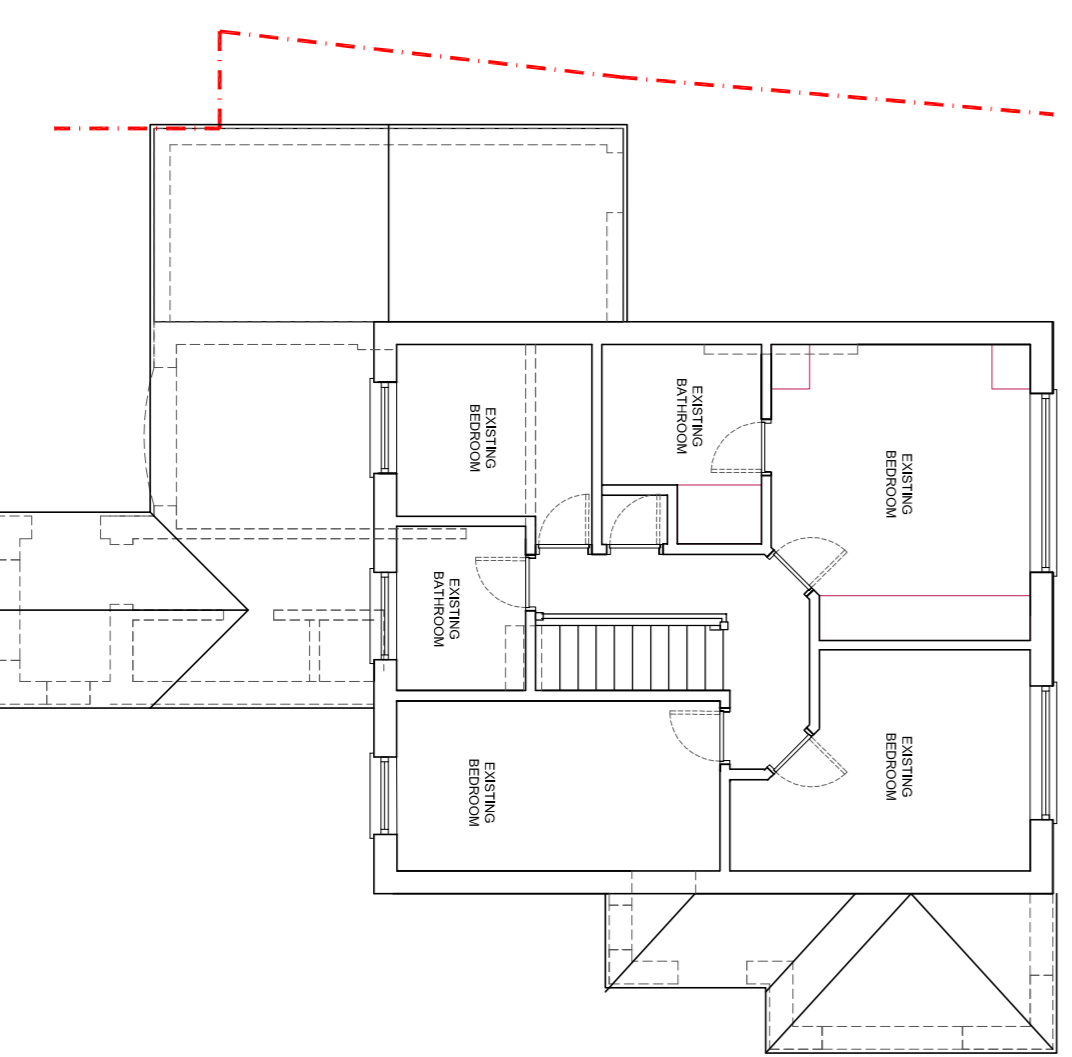

EXISTING FIRST FLOOR PLAN | Scale 1:100

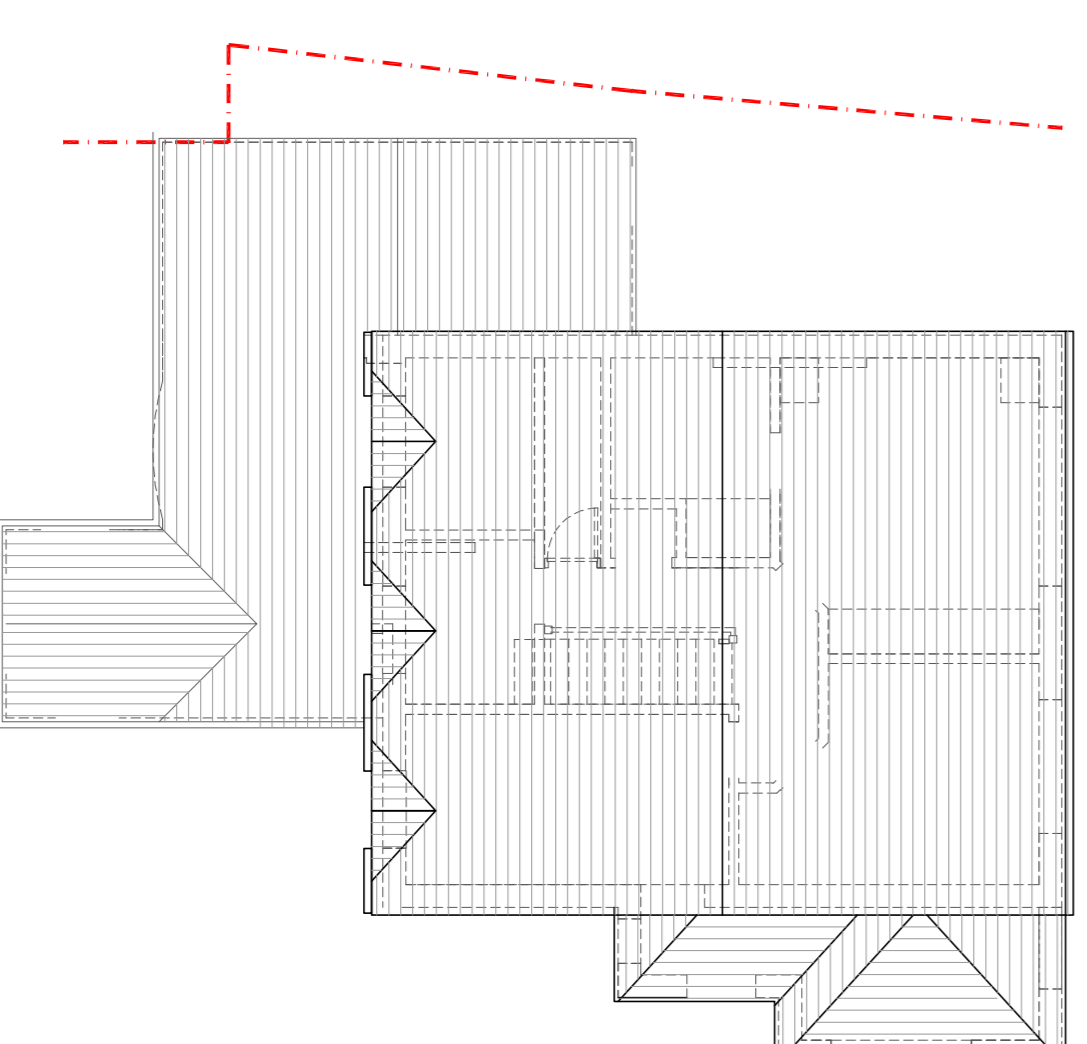


EXISTING ROOF PLAN | Scale 1:100

PLANNING			
REVISION	DATE	DRAWN	CHECK

SCALE  
 1:100  
 1 2 3 4 5  
 6 7 8 9 10

Copyright © JAKESVILLE STUDIOS. All rights reserved. Do Not Reuse this drawing. All dimensions are in millimeters unless otherwise specified. All dimensions must be checked on site prior to construction and any discrepancies reported to the architect.

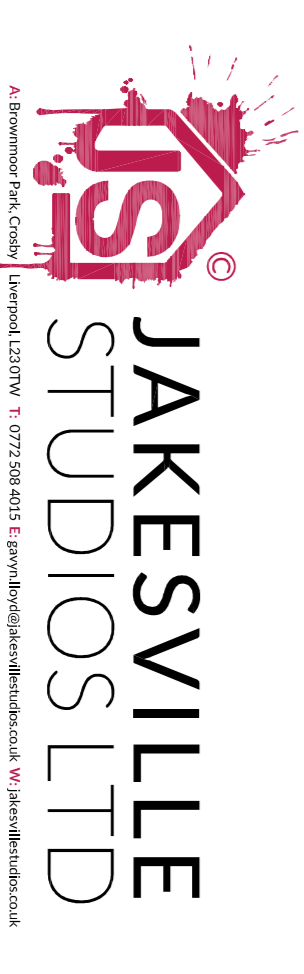

Client: MR & MRS FAHY  
 Project: 2 EMPRESS CLOSE MAGHULL  
 Title: PROPOSED SIDE EXTENSION AND INTERNAL ALTERATIONS  
 EXISTING PLANS & ELEVATIONS  
 Scale: VARIERS@A1 Project No: 6215 Date No: P102 Rev: -