


PLANNING


REVISION	DATE	DRAWN	CHECK

Copyright of JAKESVILLE STUDIOS. All rights reserved. Do Not Scale this drawing. All dimensions are in millimetres unless otherwise stated. Dimensions must be checked on site prior to construction and any discrepancies reported to the architect.


SCALE	1	2	3	4	5
0:1	1	2	3	4	5
1:100	1	2	3	4	5

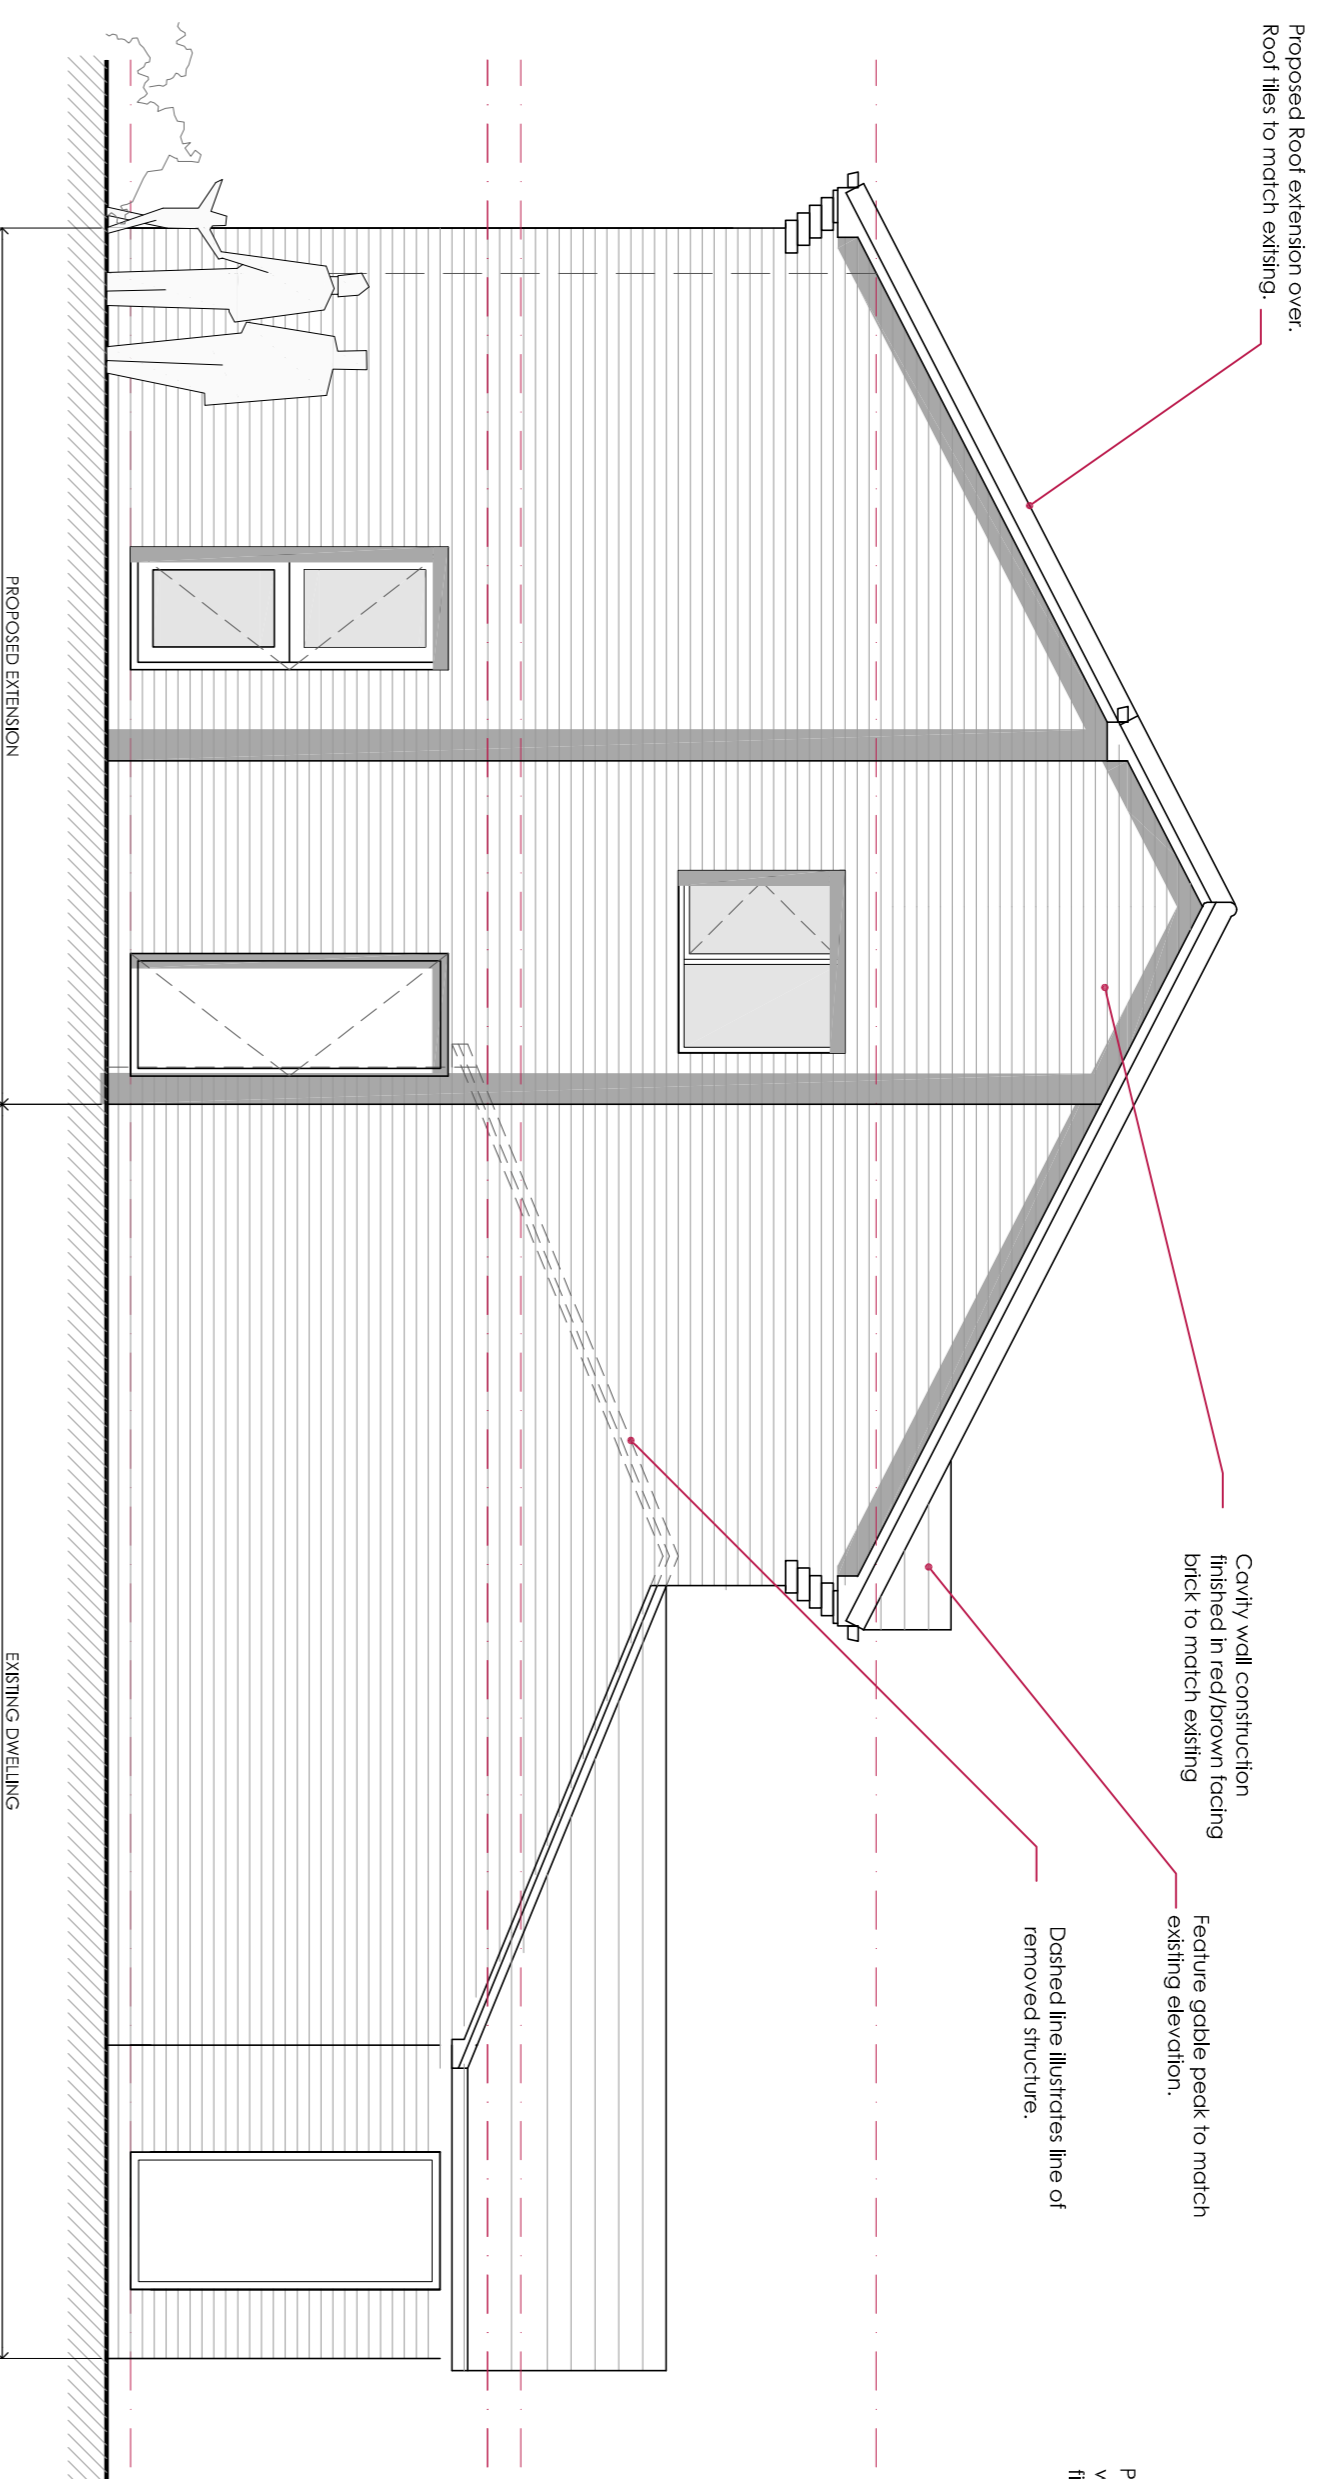


PROPOSED SIDE ELEVATION 01 | Scale 1:50

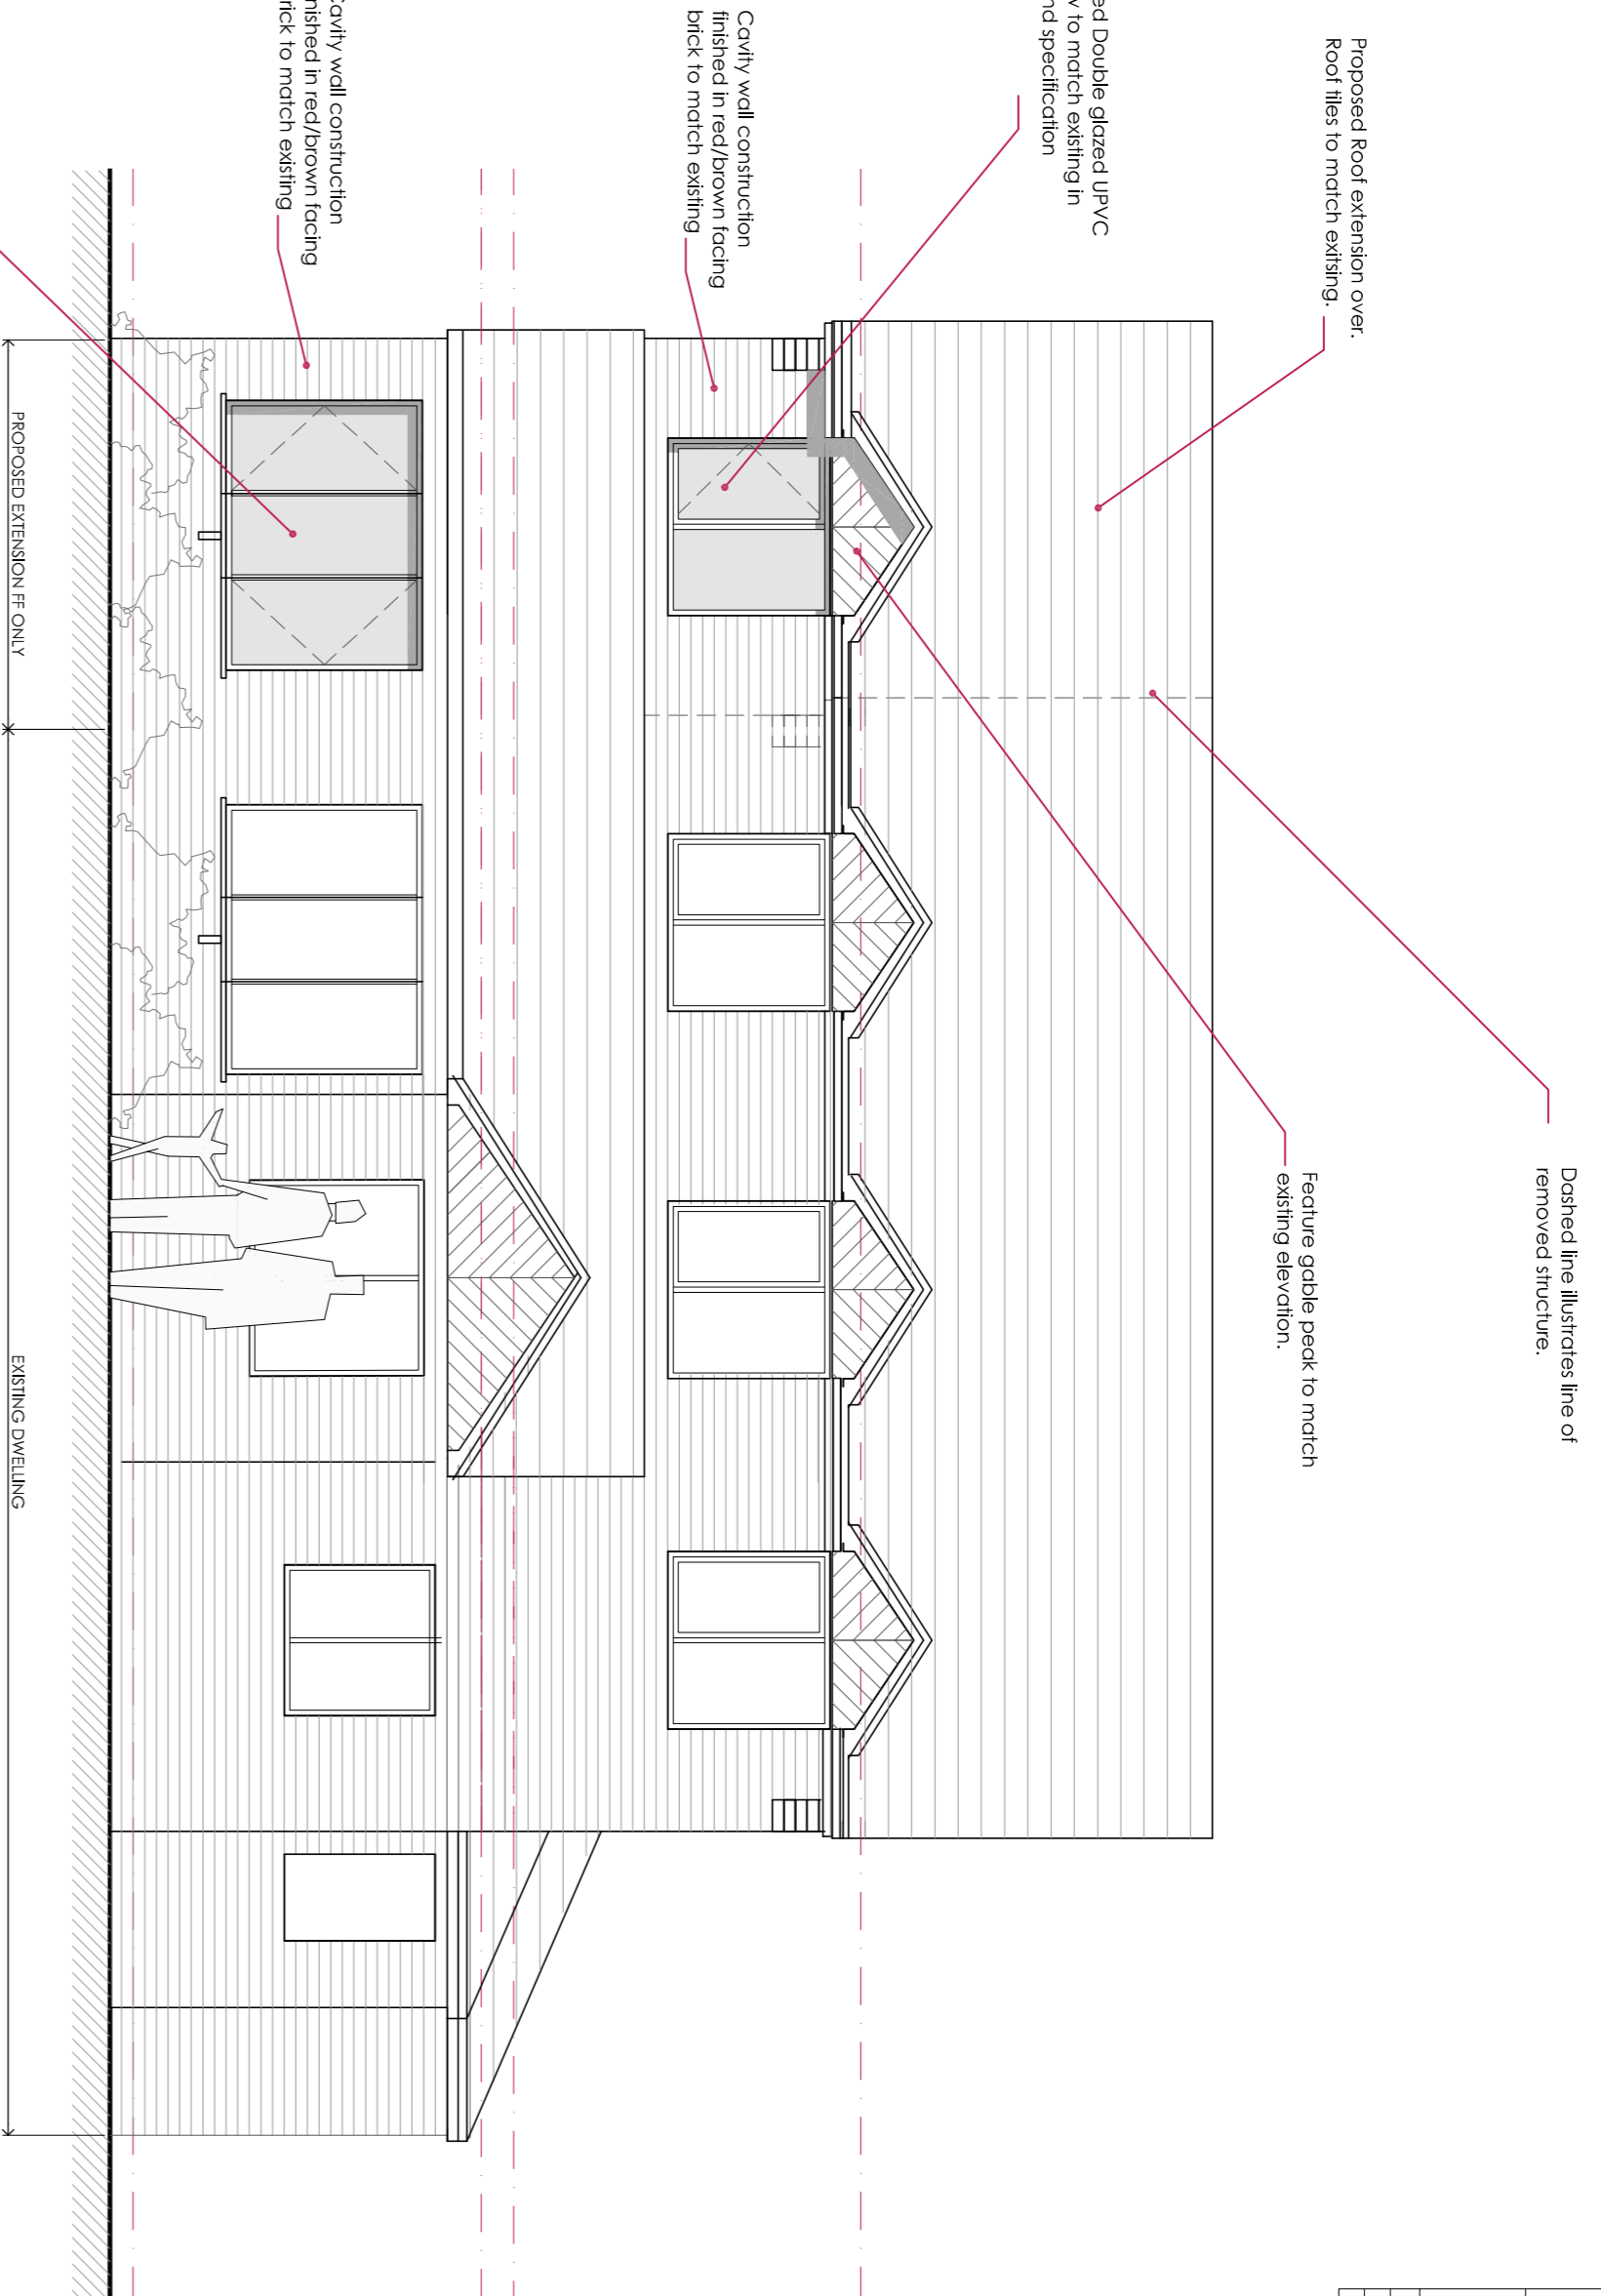

PROPOSED FRONT ELEVATION | Scale 1:50

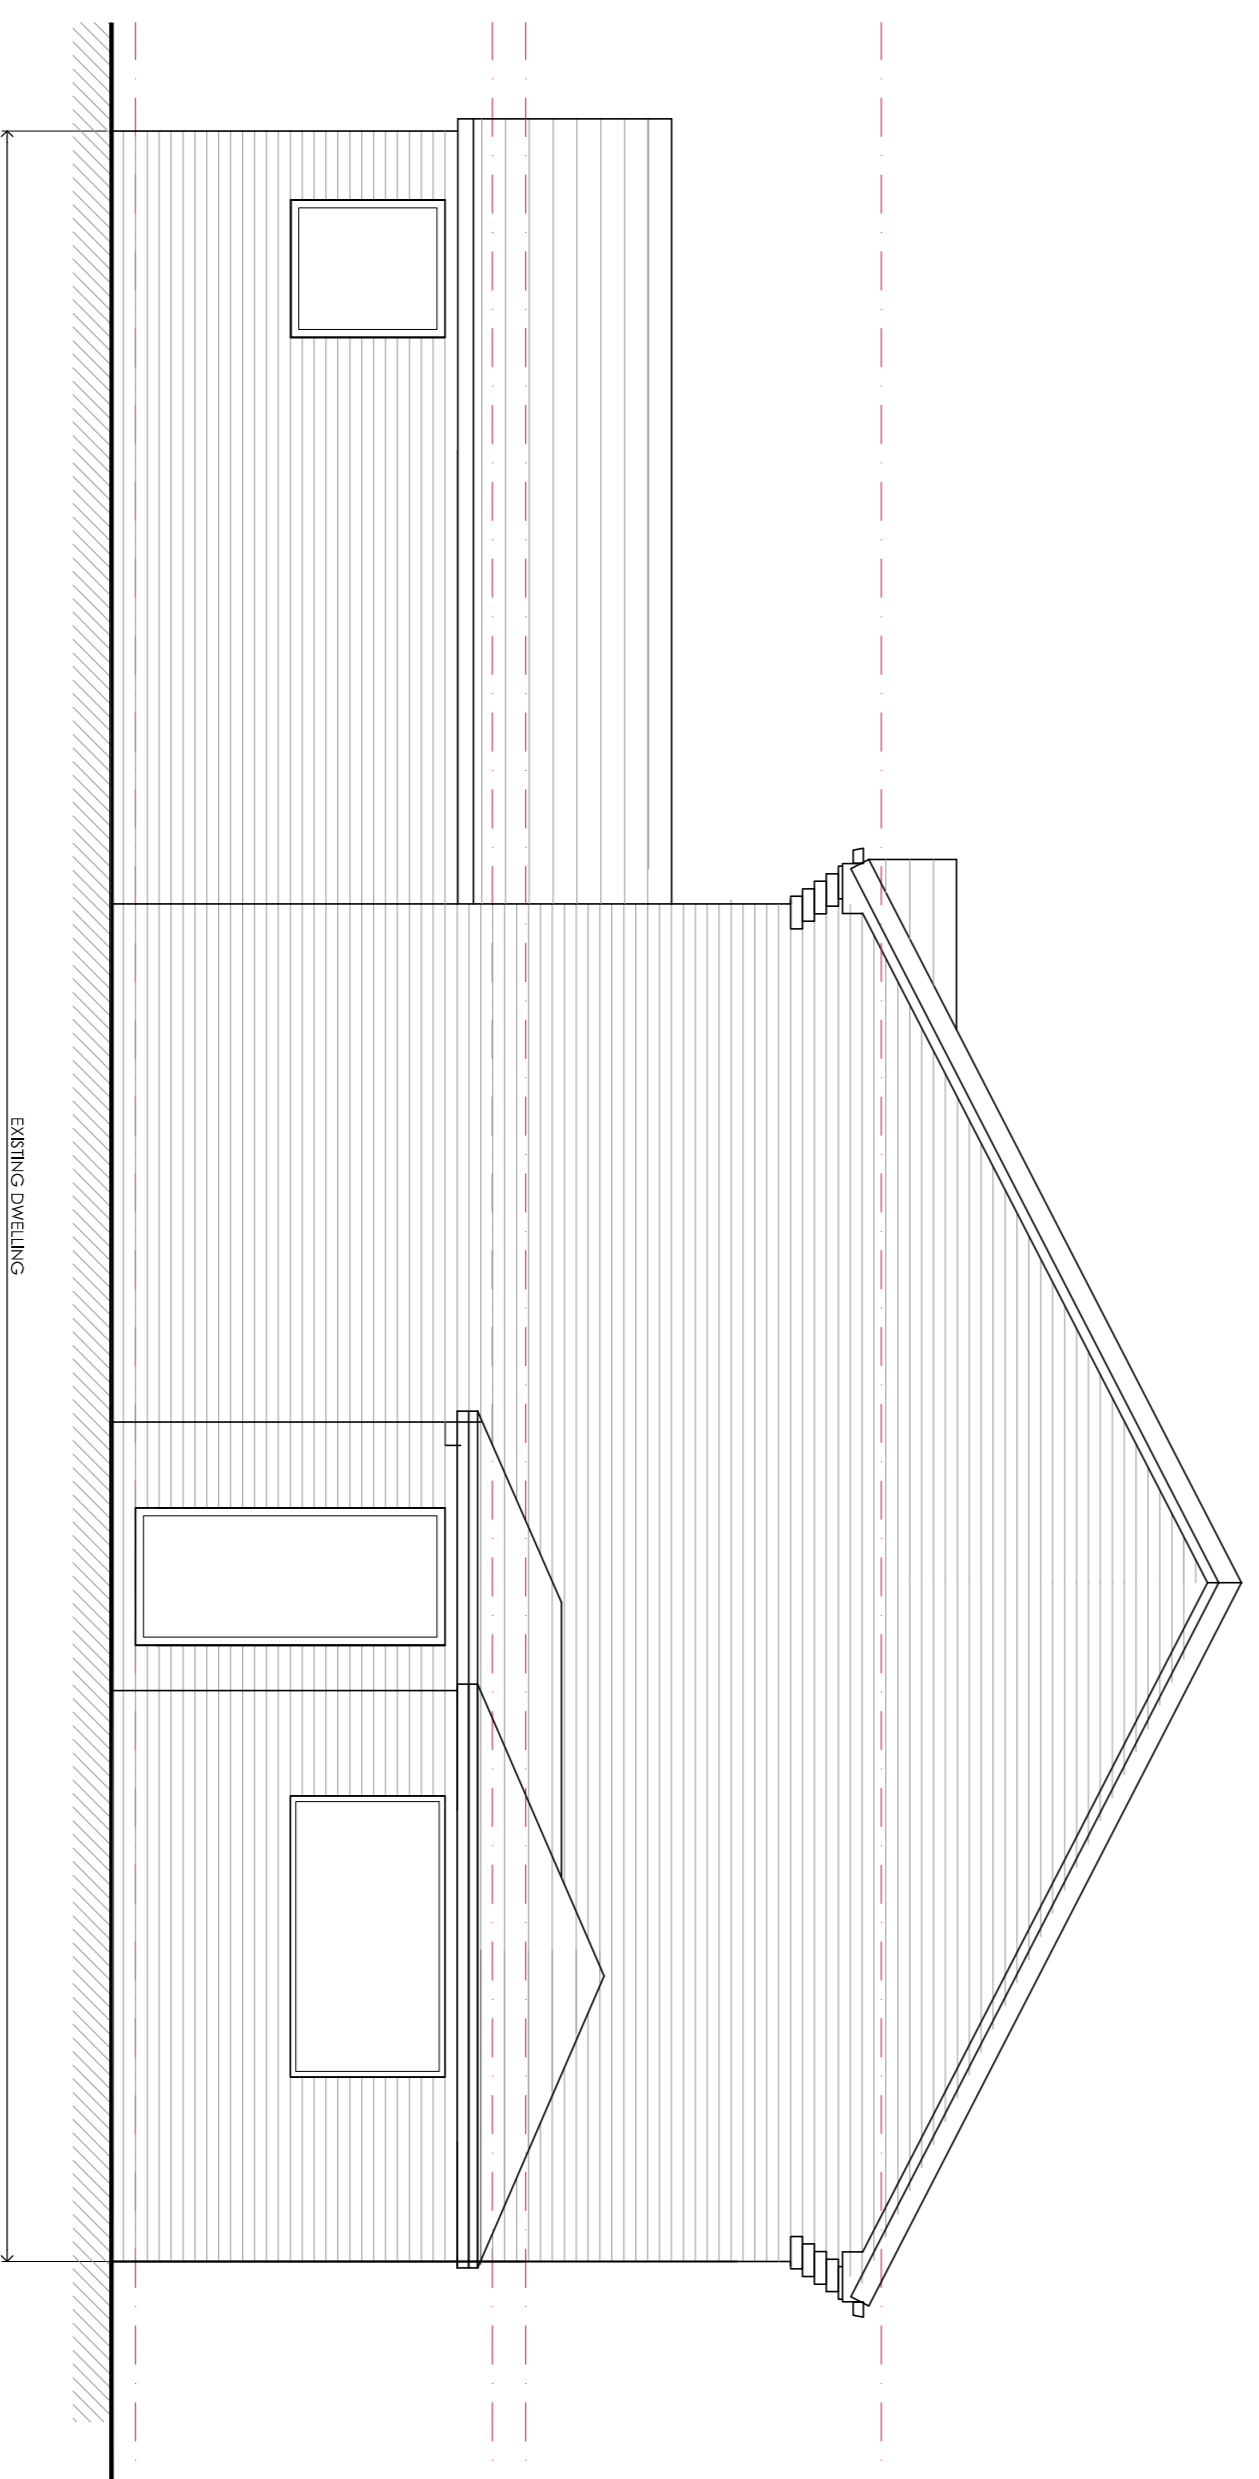

PROPOSED SIDE ELEVATION 02 | Scale 1:50

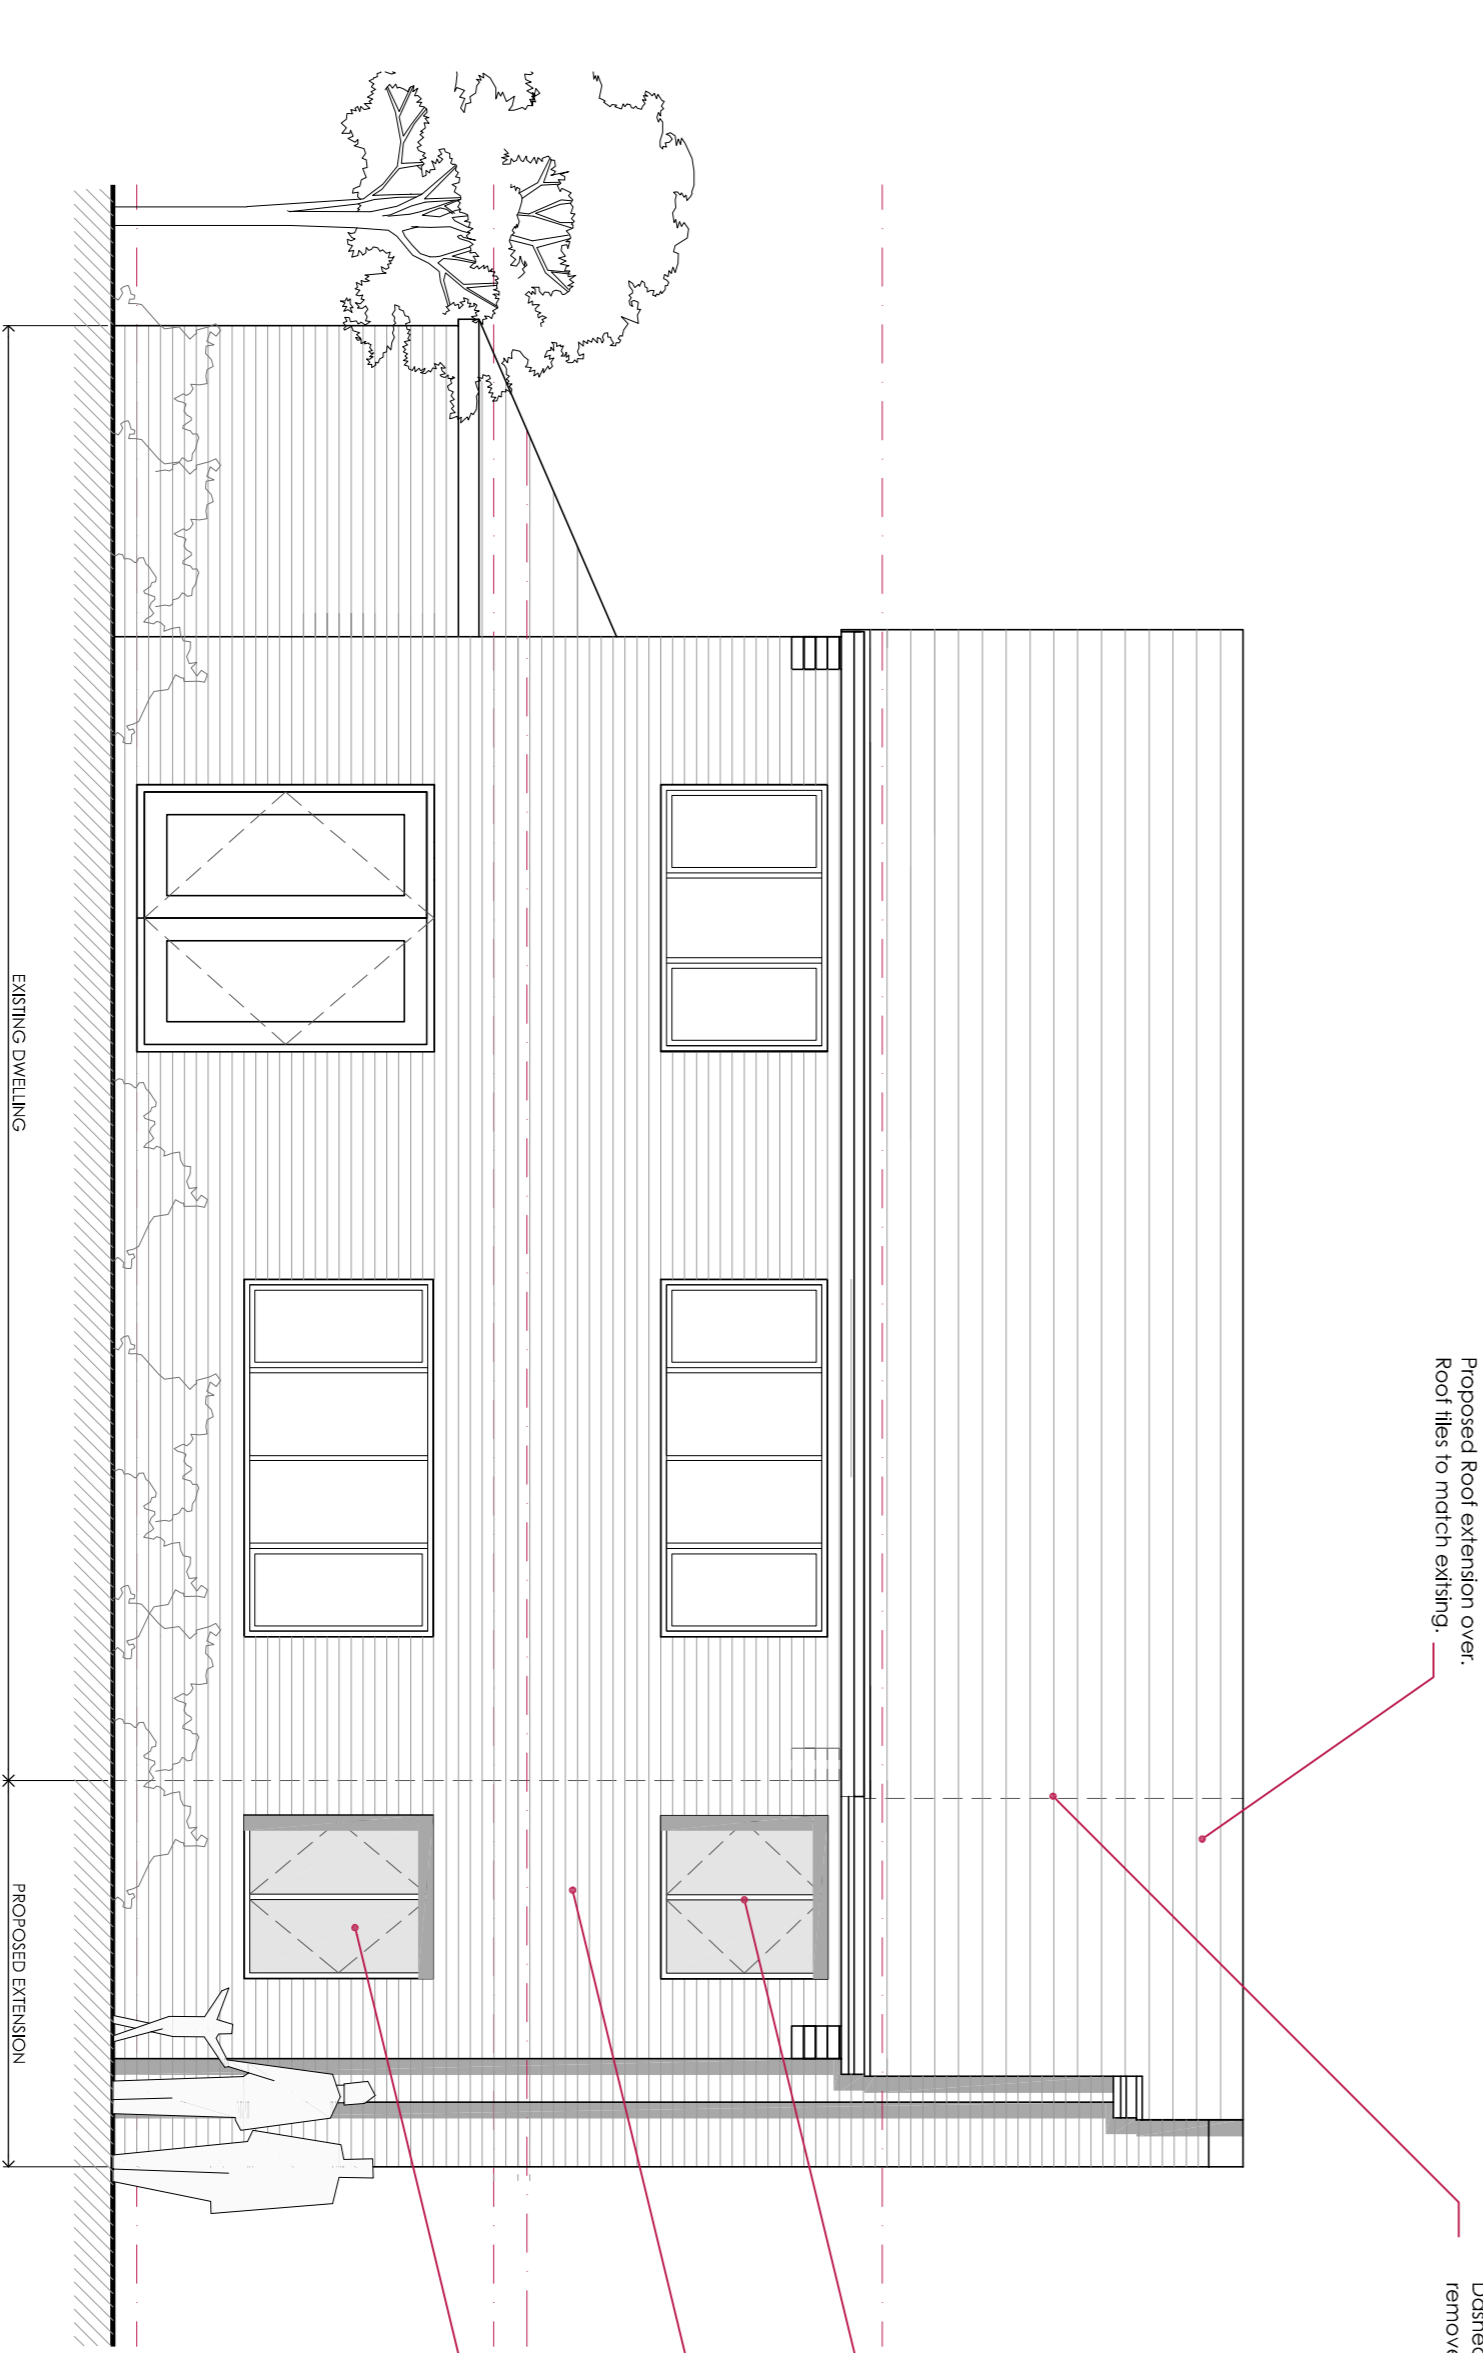

PROPOSED REAR ELEVATION | Scale 1:50



A: Broomer Park, Conwy | Llandudno, LL20 7TW | T: 0772 98 4015 | E: james@jakesvillstudios.co.uk | W: jakesvillstudios.co.uk

Client: MR & MRS FAHY

Project: 2 EMPRESS CLOSE MAGHULL

Title: PROPOSED SIDE EXTENSION AND INTERNAL ALTERATIONS

Scale: VARIOUS @ 1:100 Project No: 0215 Date Rec: PLO4 Rev: -