




1 PLAN
Existing Ground Floor Plan
SCALE 1: 100

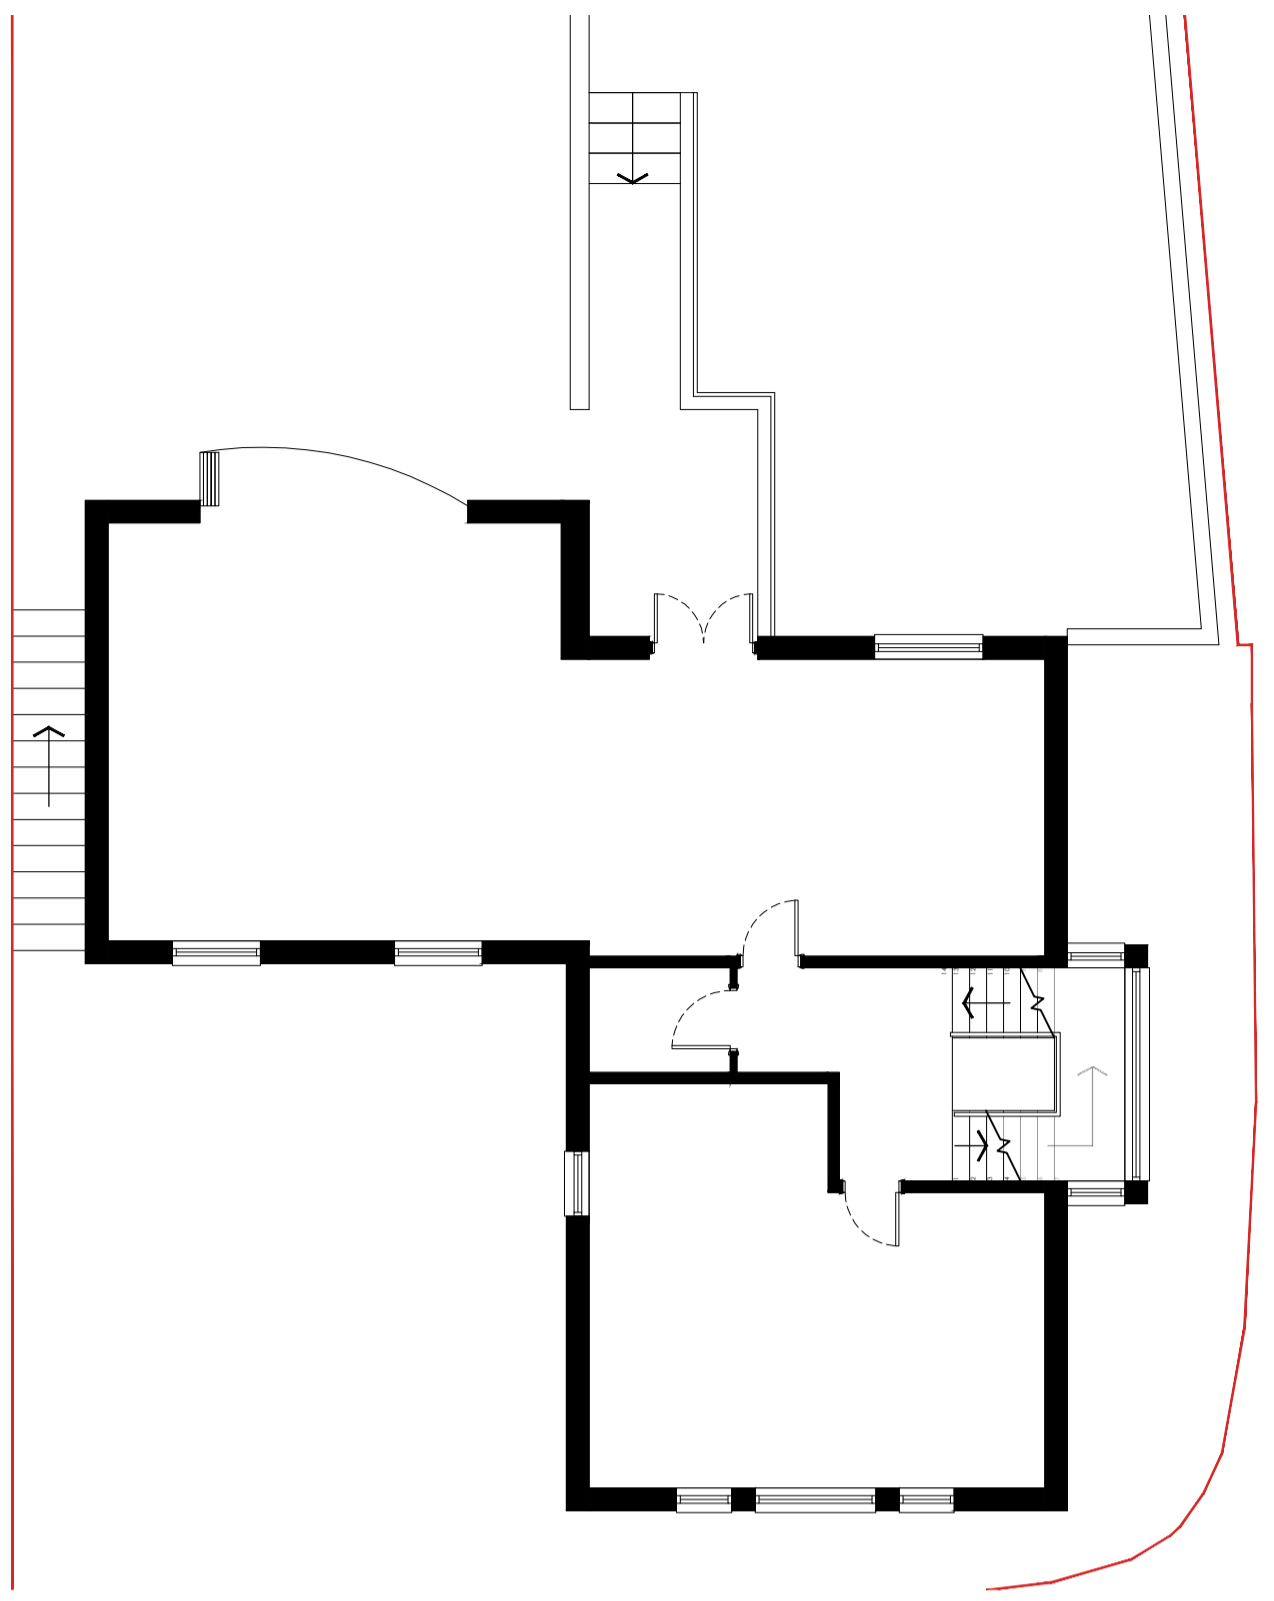

2 PLAN
Existing First Floor Plan
SCALE 1: 100

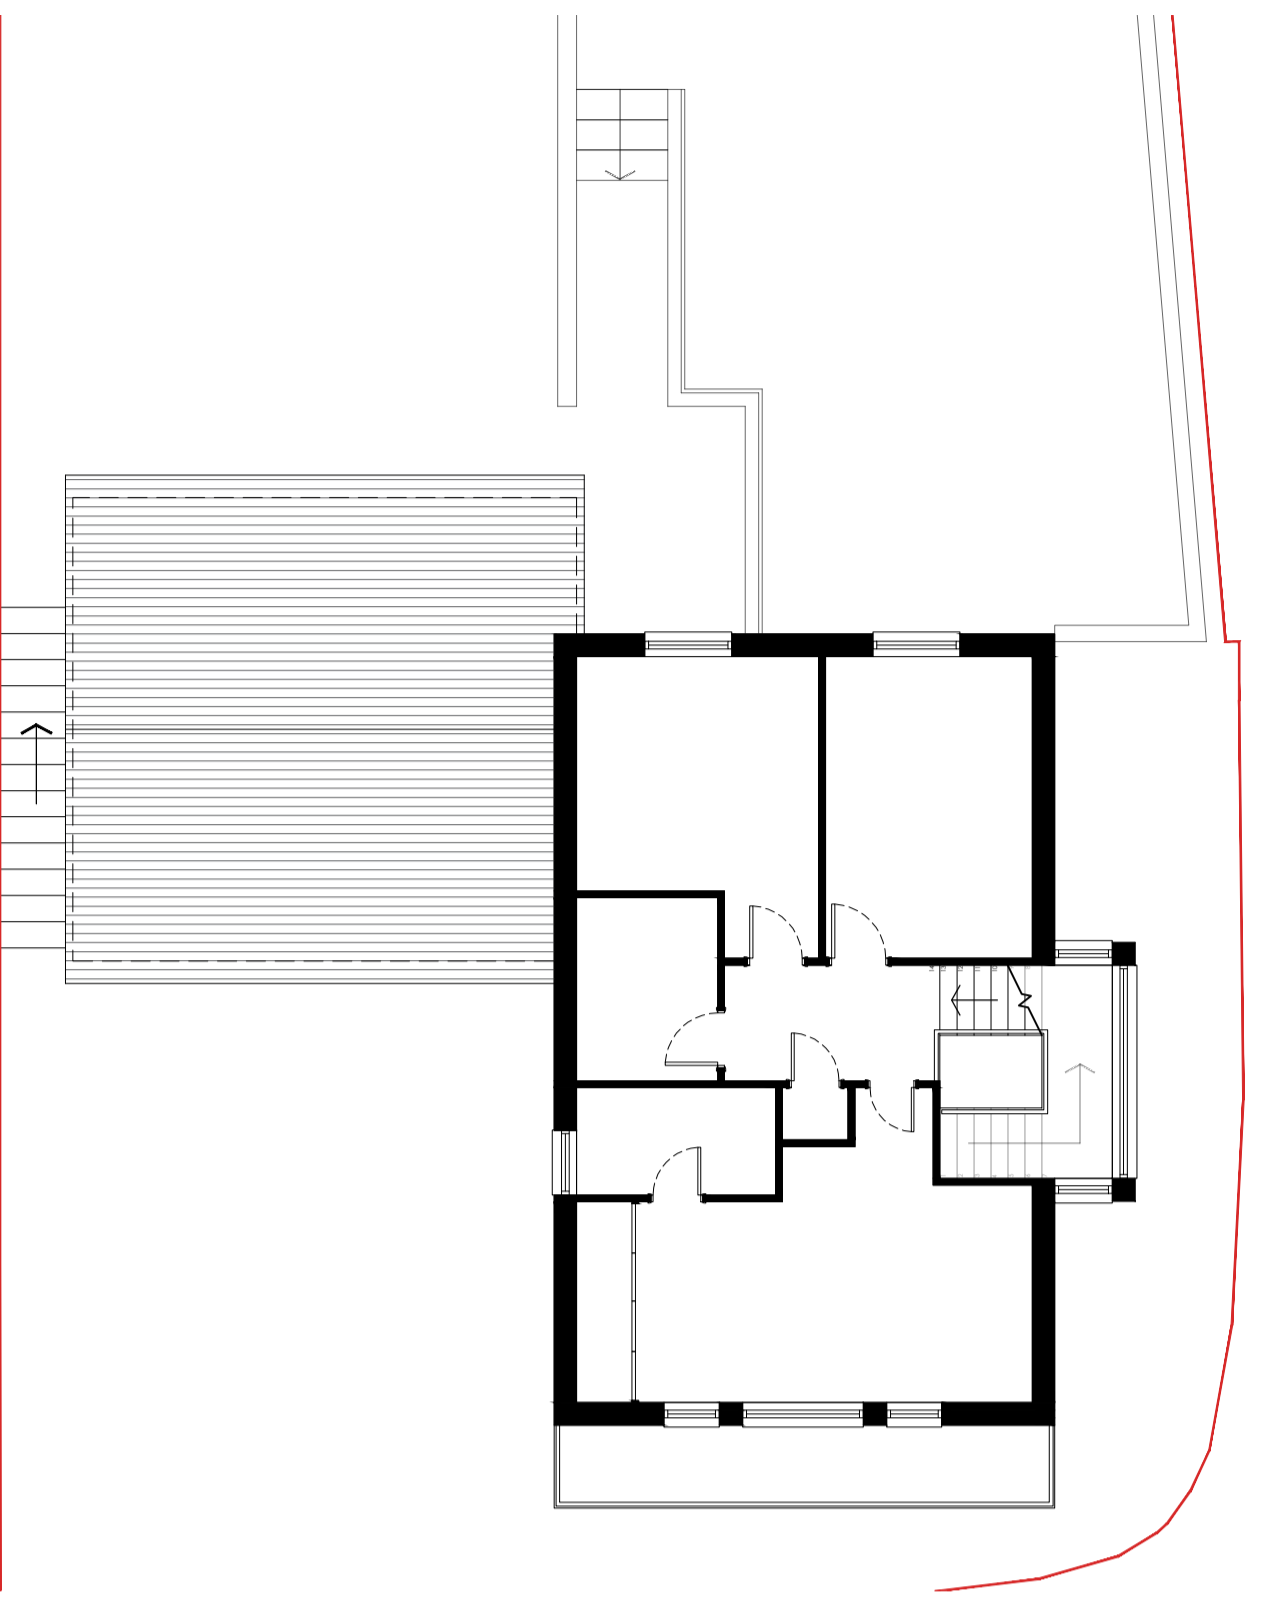

3 PLAN
Existing Second Floor Plan
SCALE 1: 100

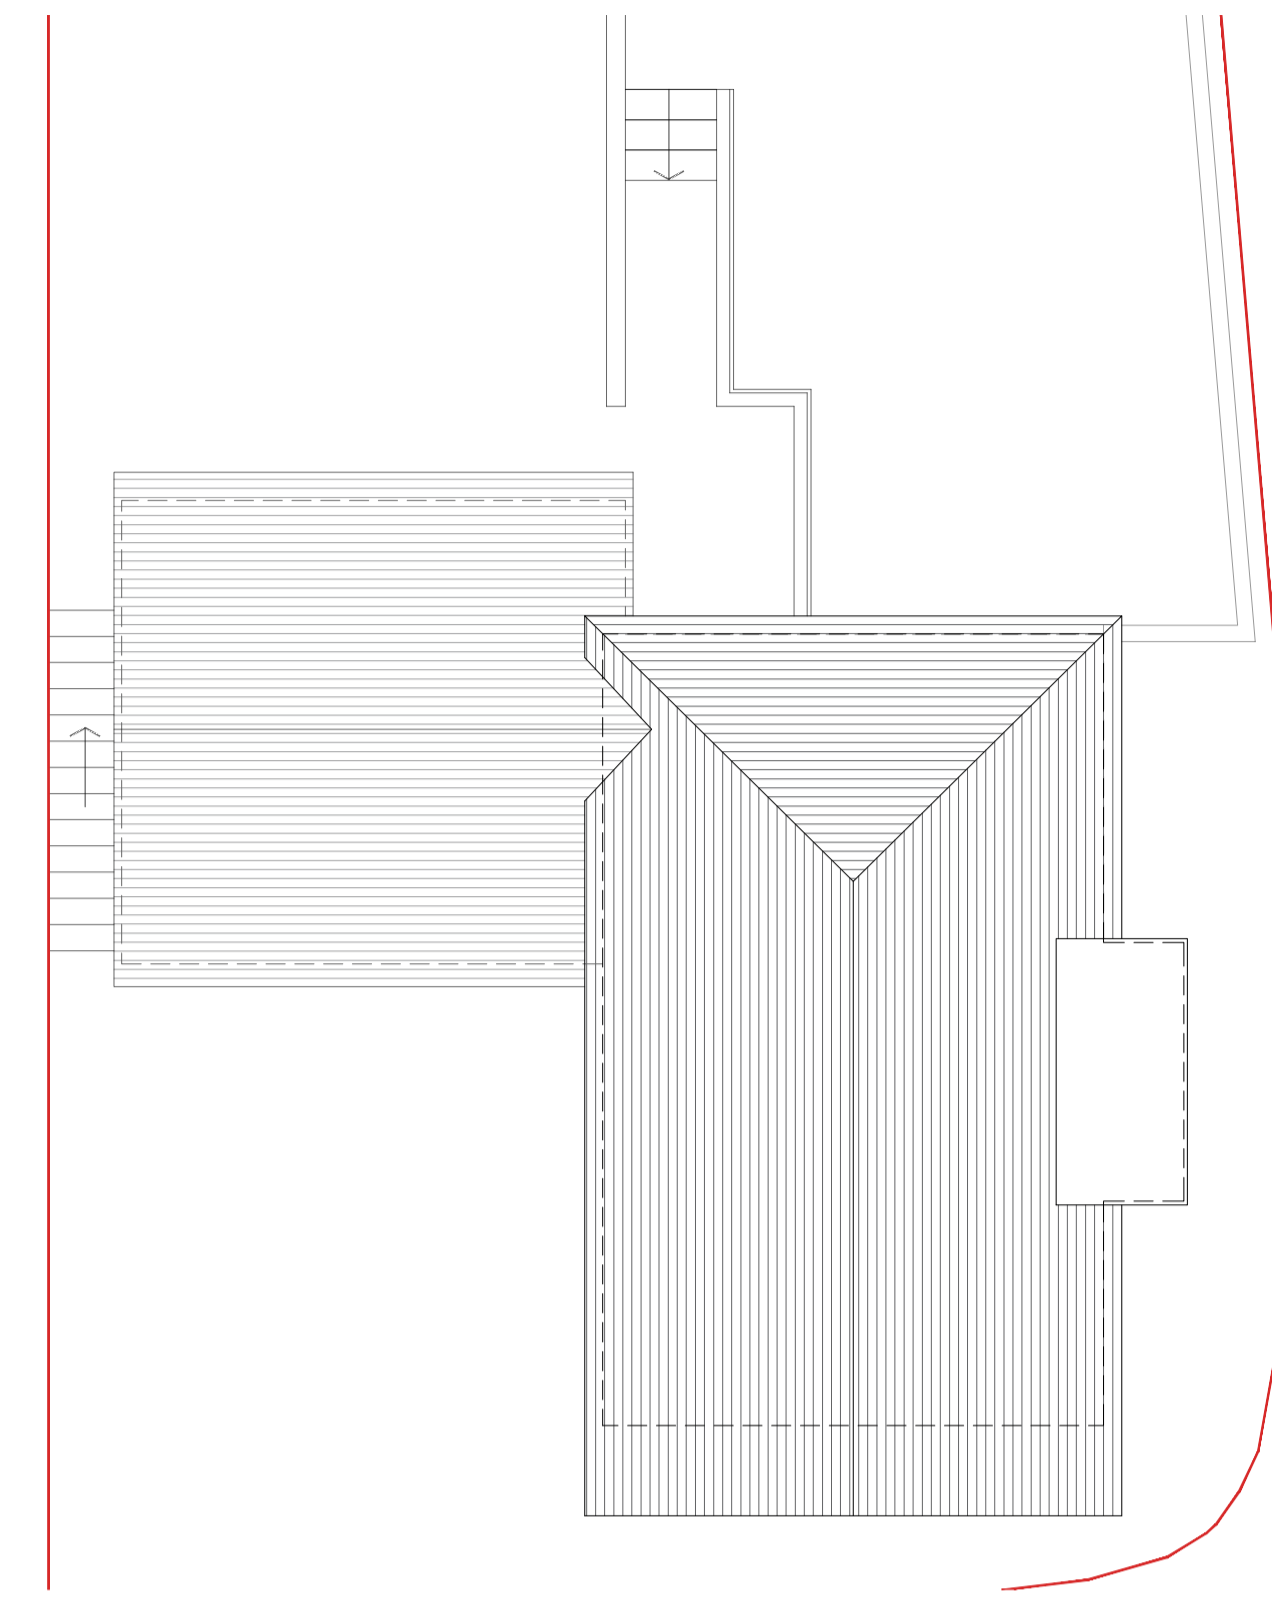


4 PLAN
Existing Roof Plan
SCALE 1: 100



5 ELEVATION
West Elevation
SCALE 1: 100




6 ELEVATION
South Elevation
SCALE 1: 100

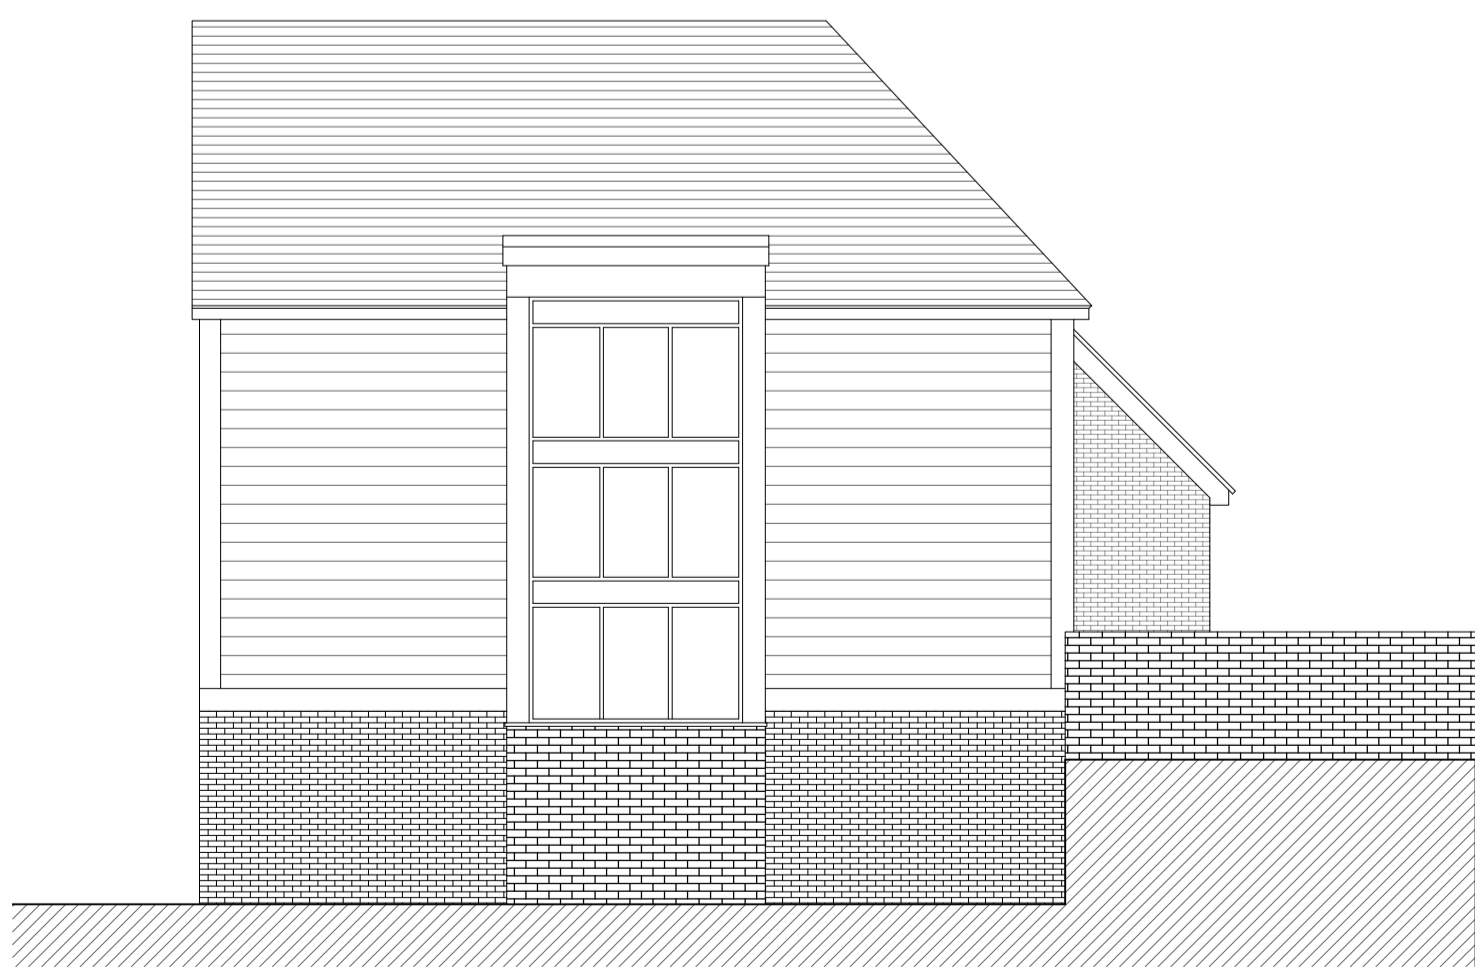


7 ELEVATION
East Elevation
SCALE 1: 100



8 ELEVATION
North Elevation
SCALE 1: 100

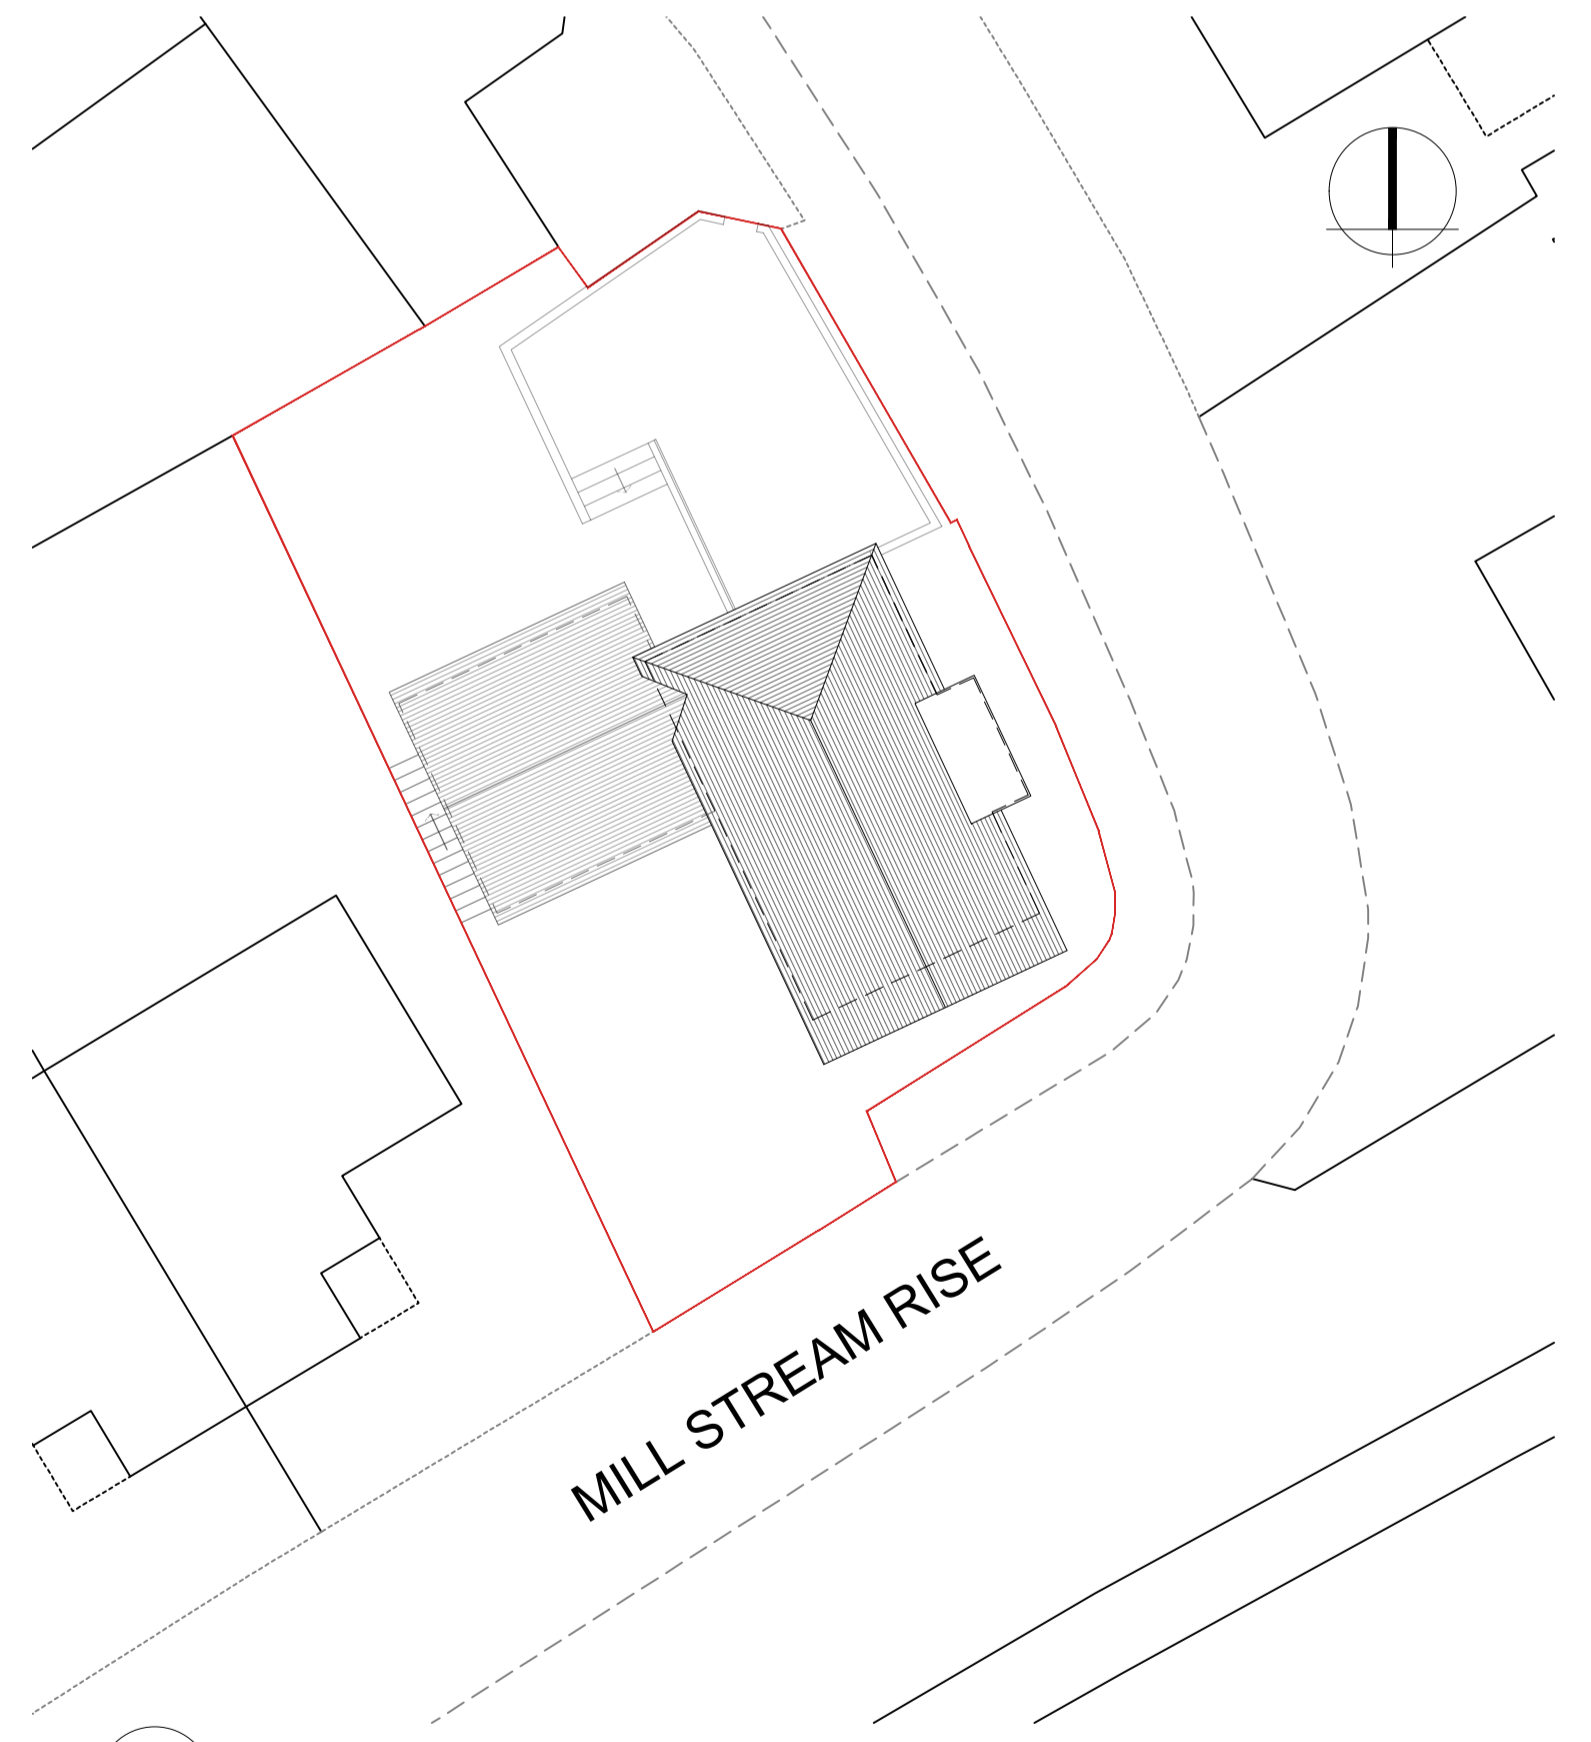


9 ELEVATION
Site Plan
SCALE 1: 200

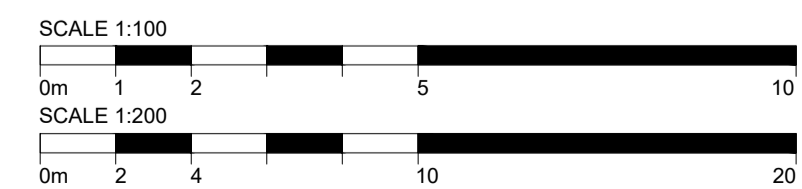

ARCHITECT
**COLEMAN
ANDERSON
ARCHITECTS**

T +44 (0) 1892 537124
E info@colemananderson.co.uk
4 Western Road - Royal Tunbridge Wells - TN4 0HG

- GENERAL NOTES
1. Do not scale drawing for construction purposes.
 2. All dimensions are in millimetres unless noted otherwise.
 3. All dimensions shall be verified on site before proceeding.
 4. The author shall be notified in writing of any discrepancies.
 5. This drawing is protected by copyright.

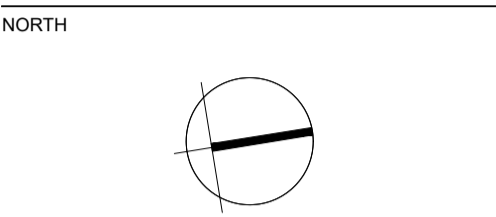

PURPOSE OF ISSUE
Planning Issue

Rev. No.	Description	Date

PROJECT NAME

5 Millstream Rise

DRAWING TITLE

Existing Plans

CLIENT
Arnell

SCALE @ A1
1:100

DATE
FEB 2021

PROJECT NO.
2125

DRAWN BY
OH

CHECKED
SC

DRAWING NO.
0101

REVISION NO.