



Proposed Basement Plan
1:100 @ A2


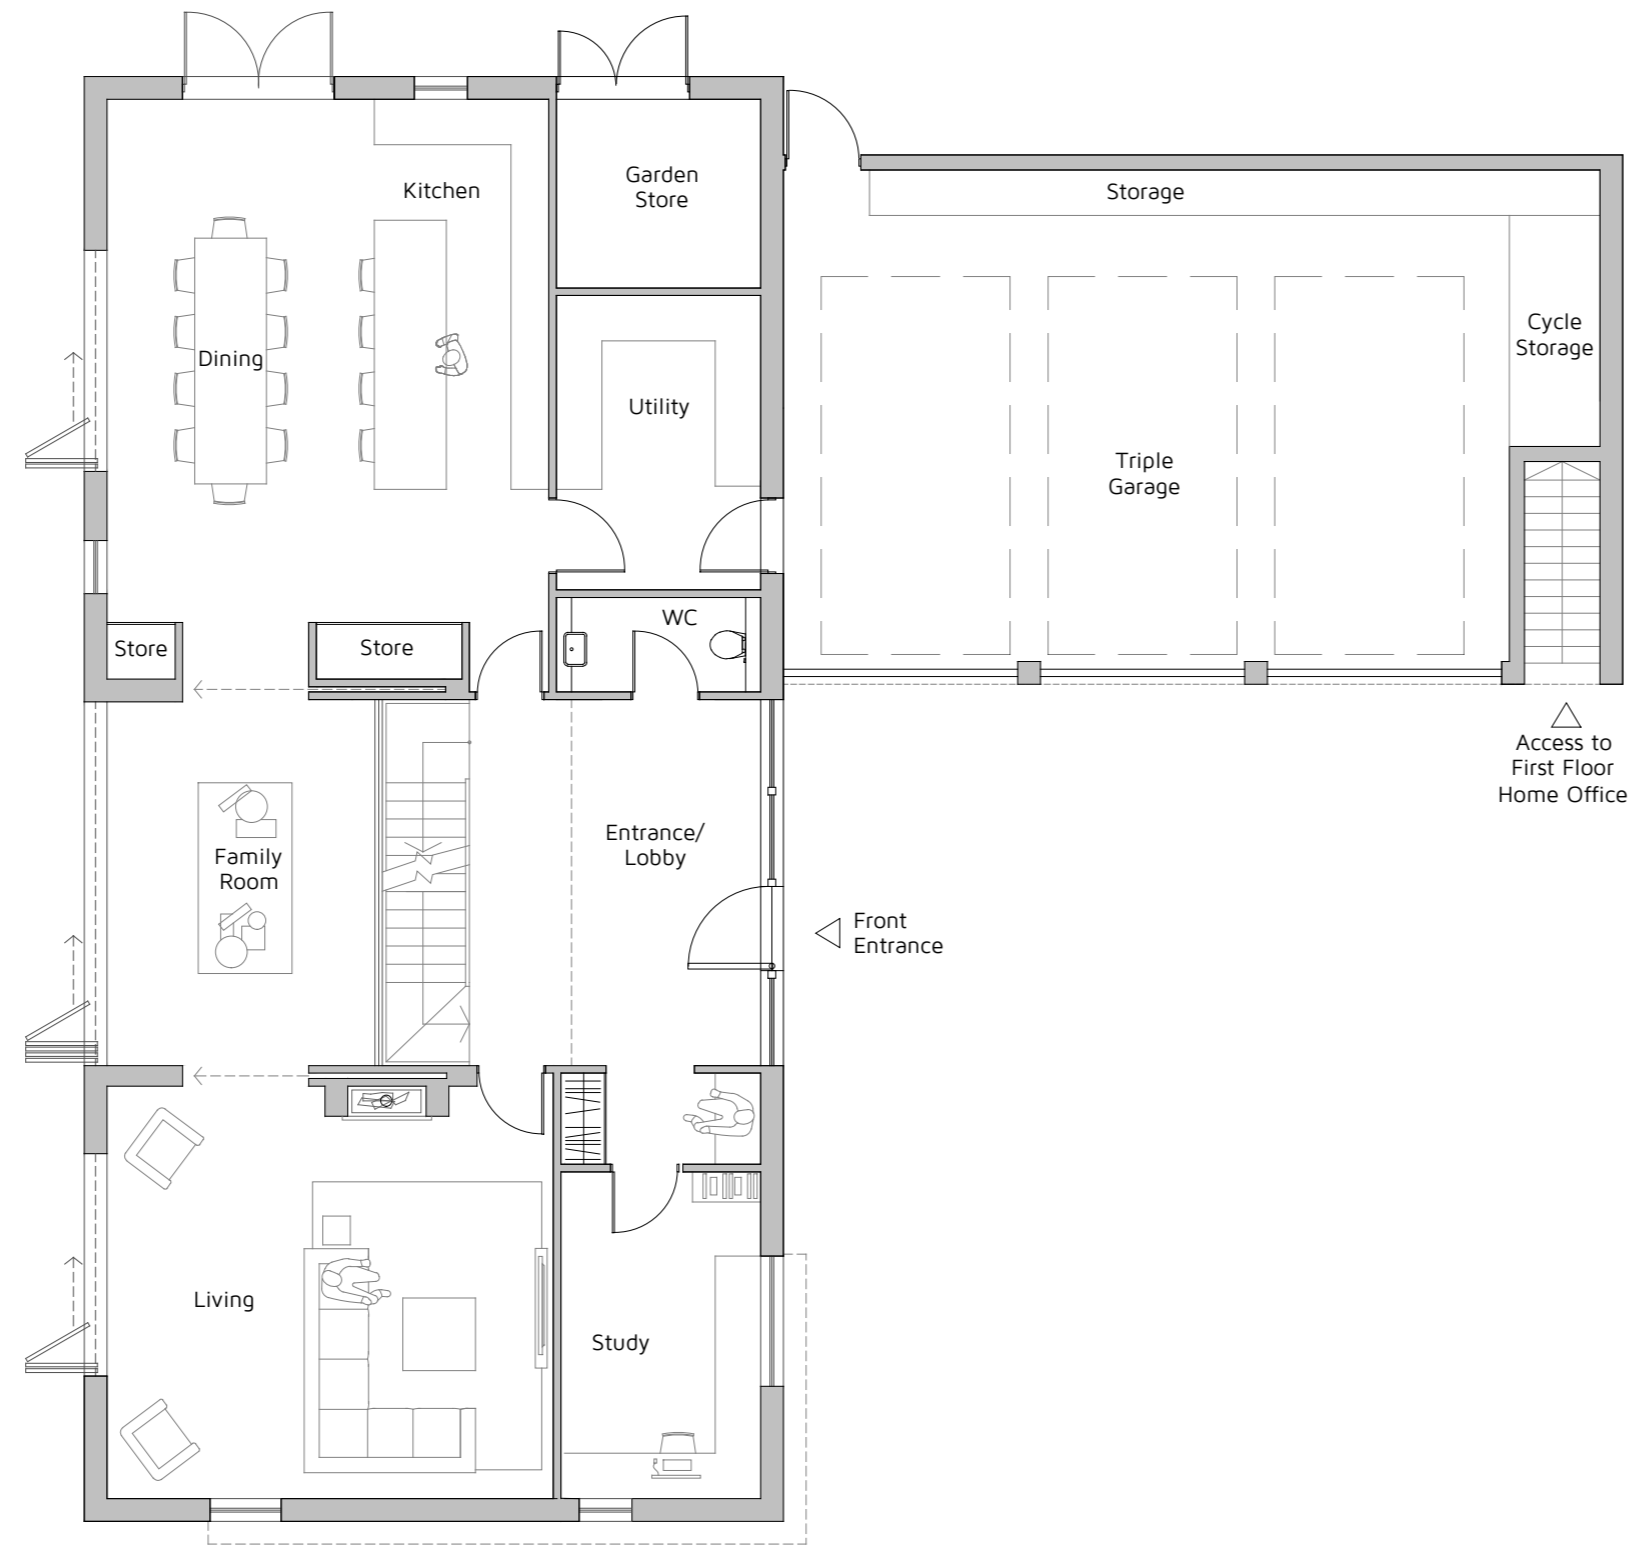


Proposed Ground Floor Plan
1:100 @ A2

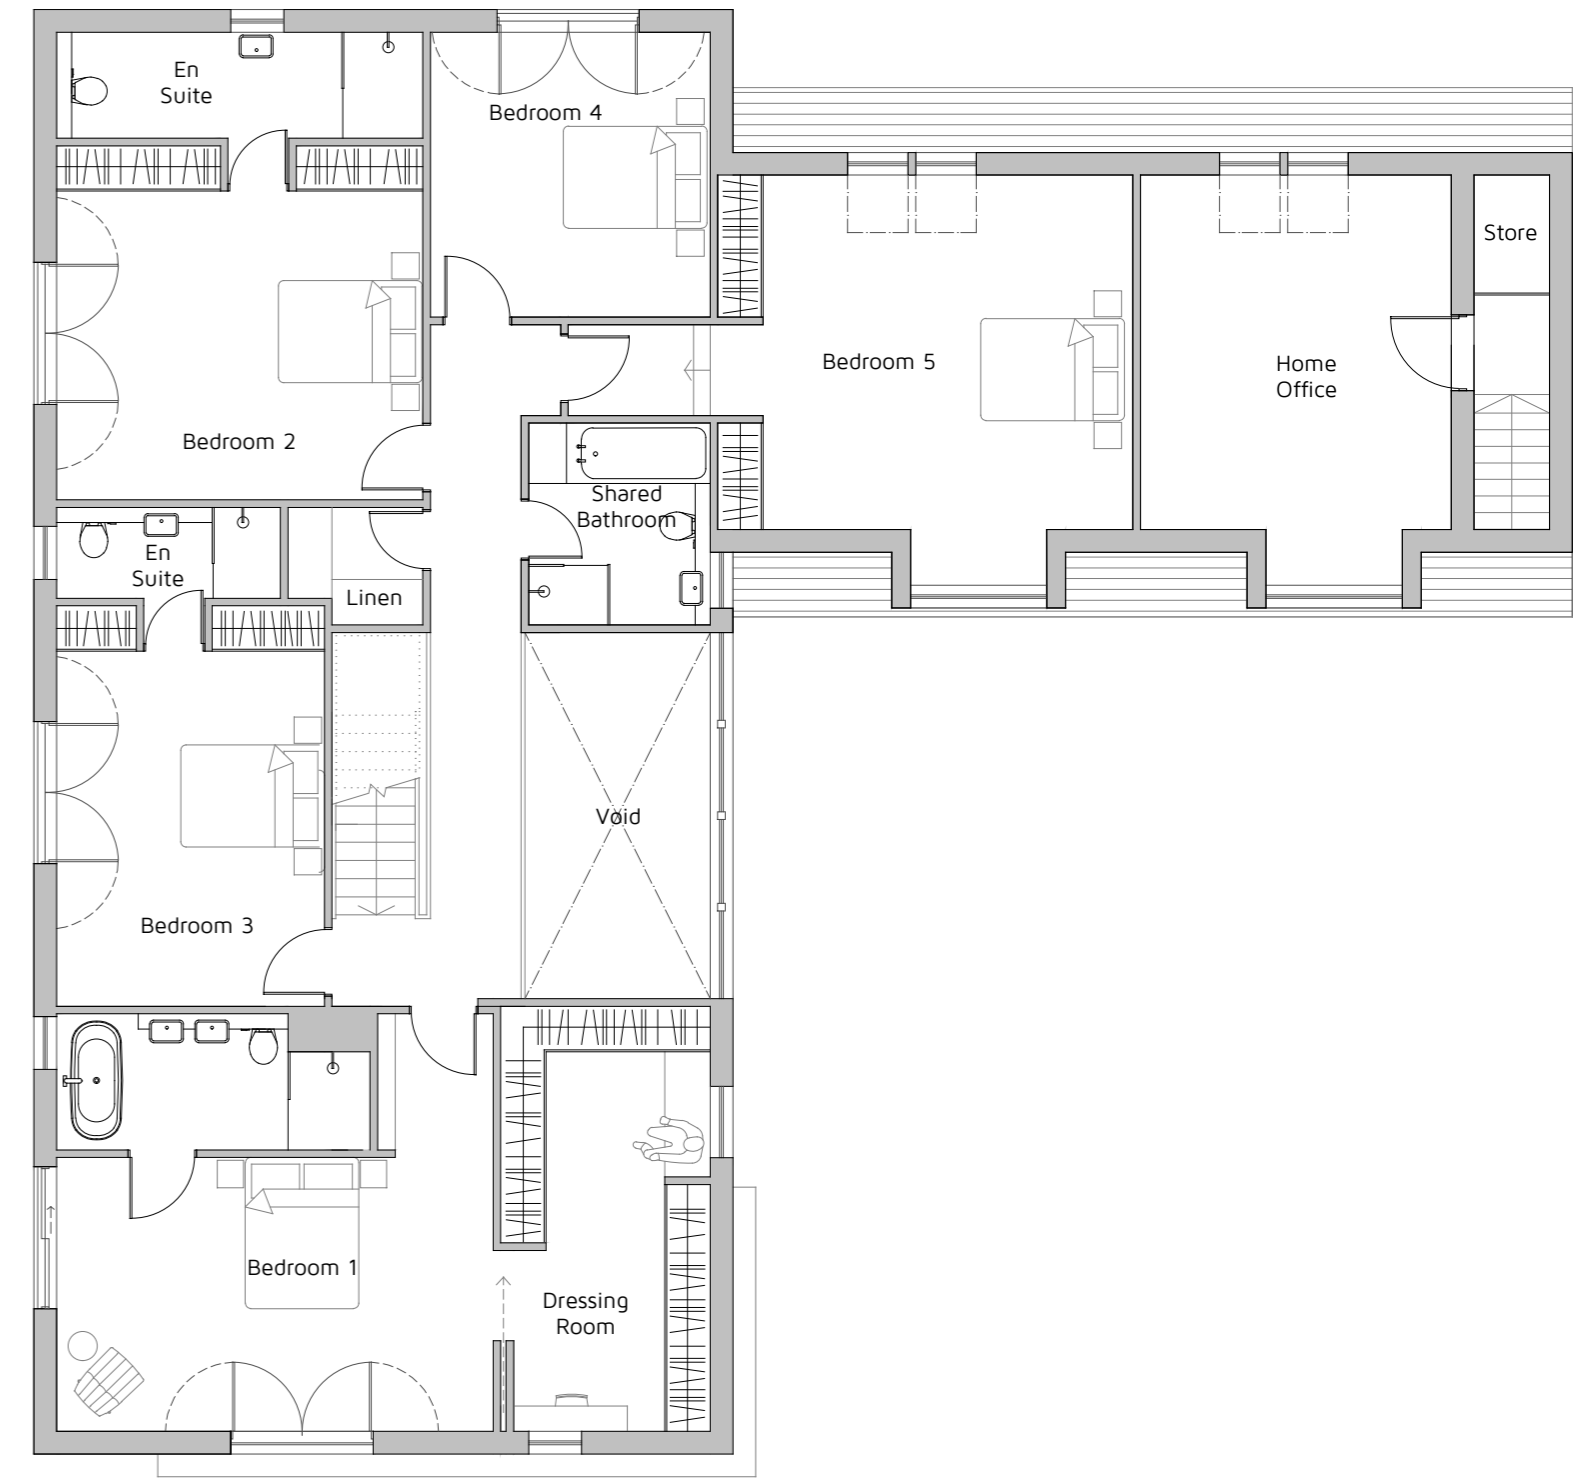

Proposed First Floor Plan
1:100 @ A2

PLOT 1 - Proposed Plans
1:100 @ A2

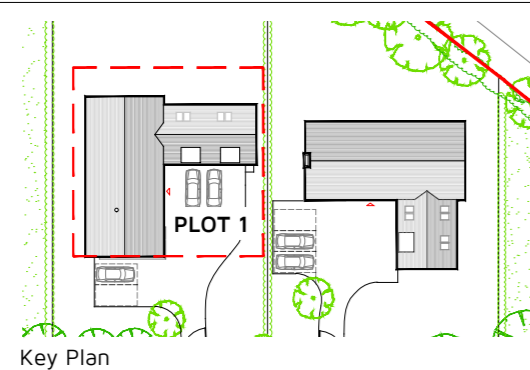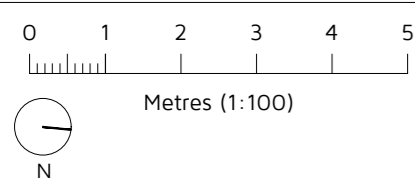

Rev: Reason:

Date:

Client:
HAWKSPARE LTD

Project:
THE BARN, UPPER AUSTIN LODGE ROAD
EYNSFORD, DARTFORD, DA4 0HU

Title:
PLOT 1 - PROPOSED PLANS

Drawing No: DHA/14625/13
Rev: 1:100
Scale: 1:100
Date: FEB 2021



Eclipse House, Eclipse Park, Sittingbourne Road
Maidstone, Kent, ME14 3EN

t: 01622 776226 f: 01622 776227
e: info@dhaplanning.co.uk w: www.dhaplanning.co.uk

No reproduction by any method of any part of this document is permitted without the consent of the copyright holders. Produced for Town and Country planning purposes only.

© Crown Copyright 2019. All rights reserved. Licence Number: 100031961

CAD Reference: DHA_14625_AUSTIN_AB06

A2