



Proposed Basement Plan
1:100 @ A2

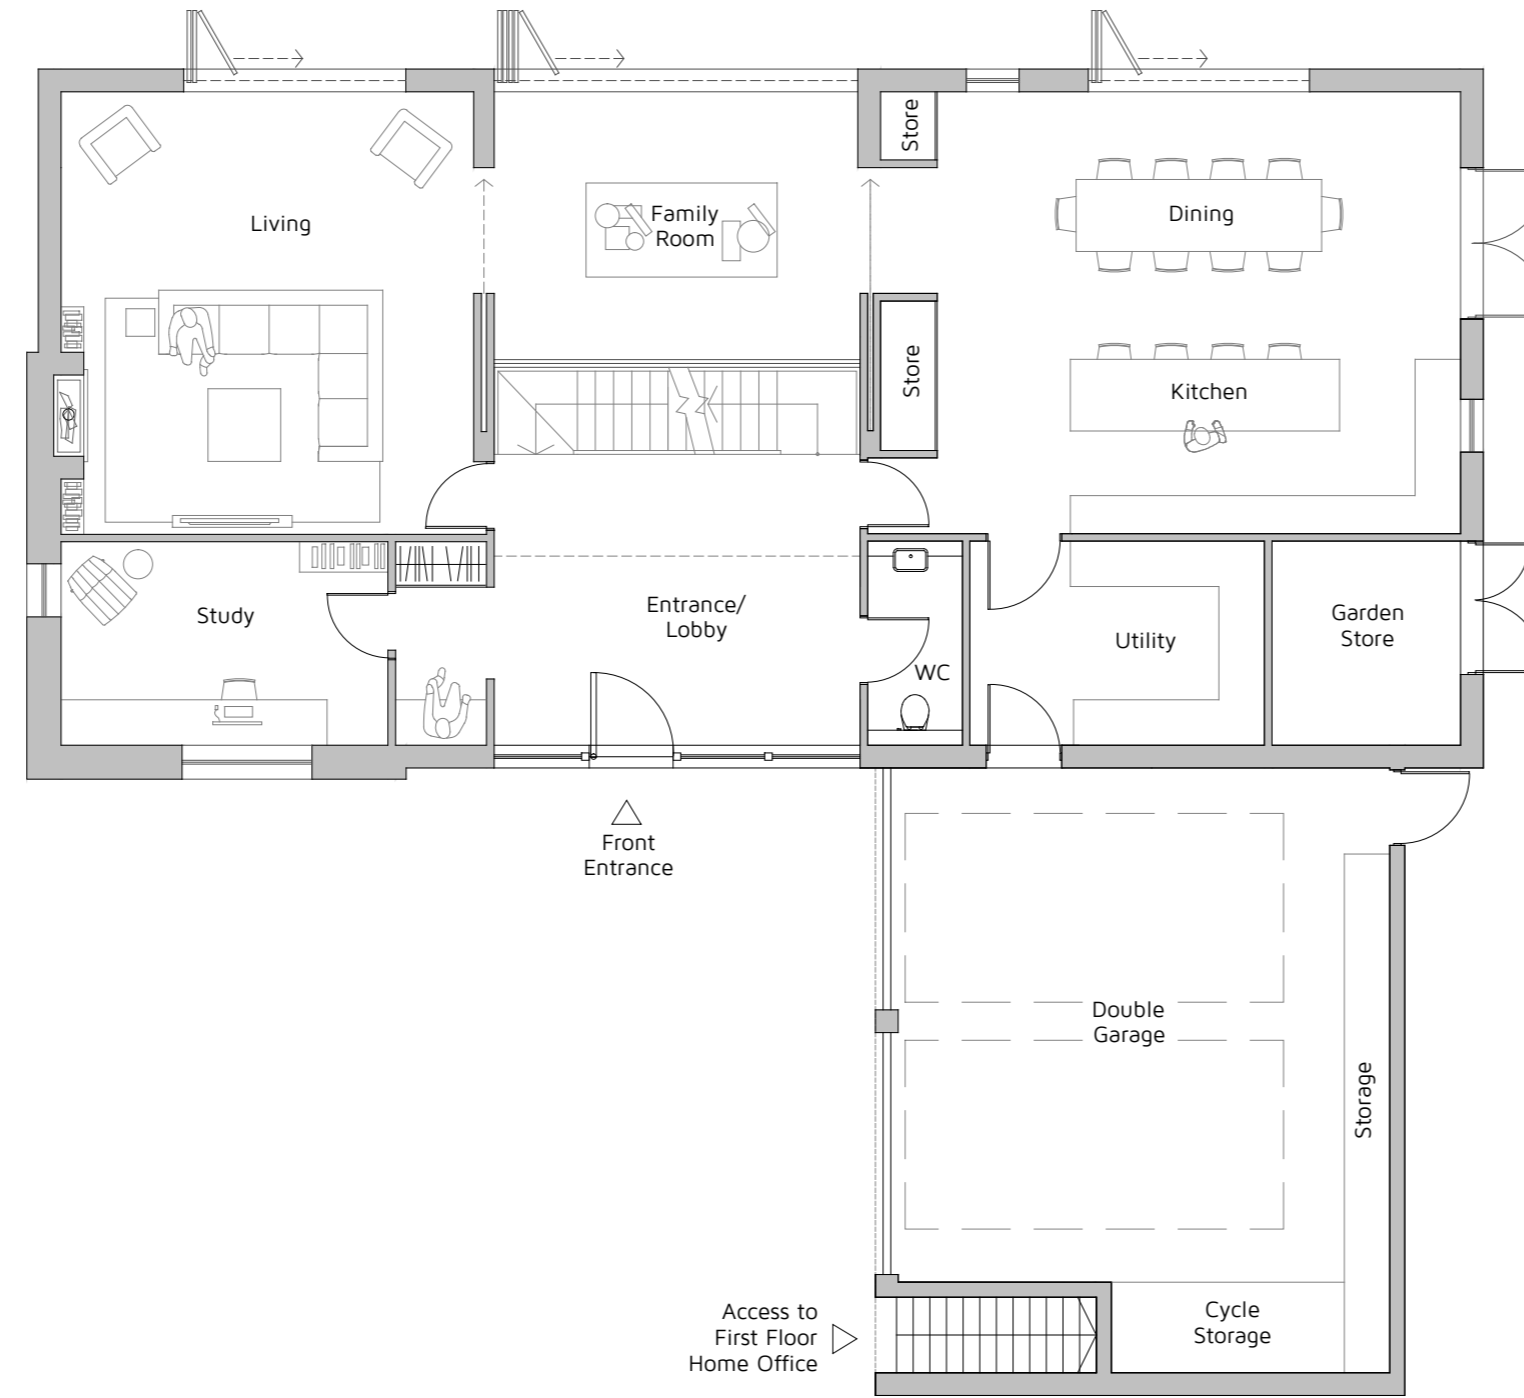


Proposed Ground Floor Plan
1:100 @ A2

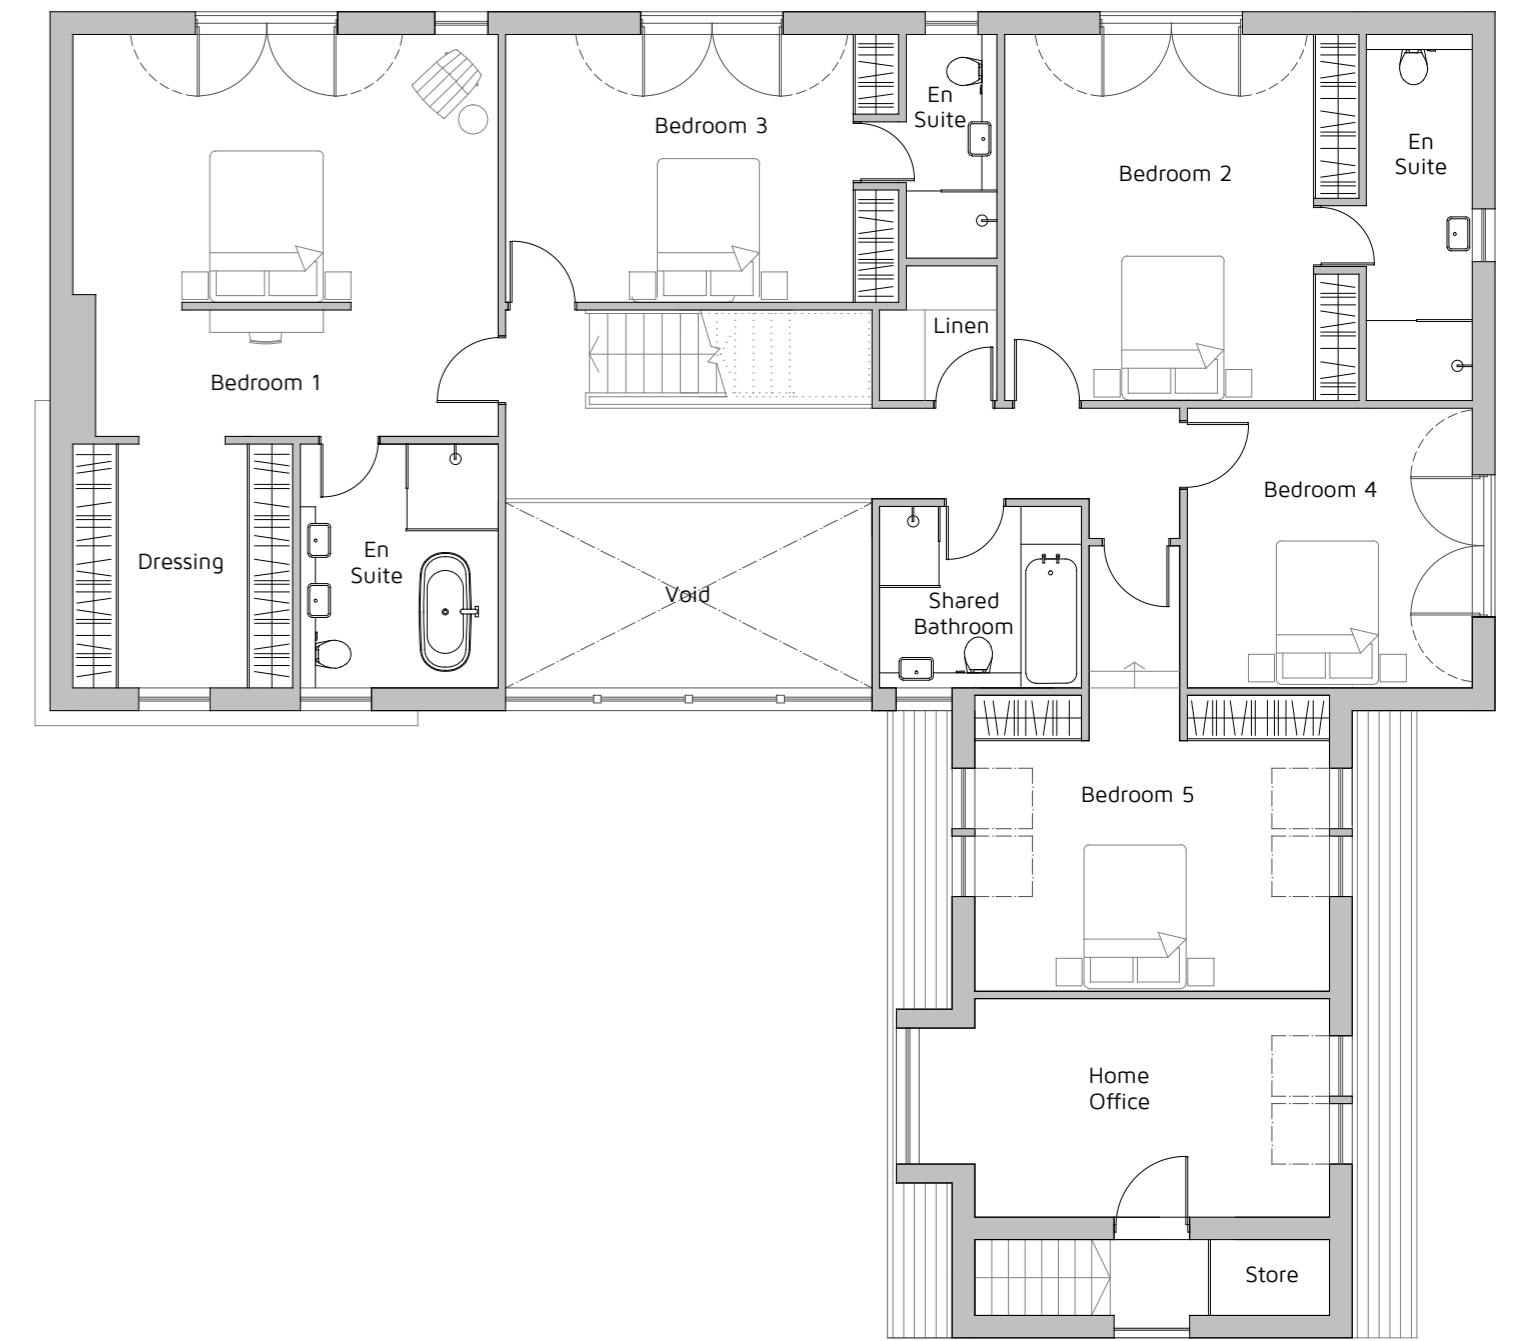

Proposed First Floor Plan
1:100 @ A2

PLOT 2 - Proposed Plans
1:100 @ A2

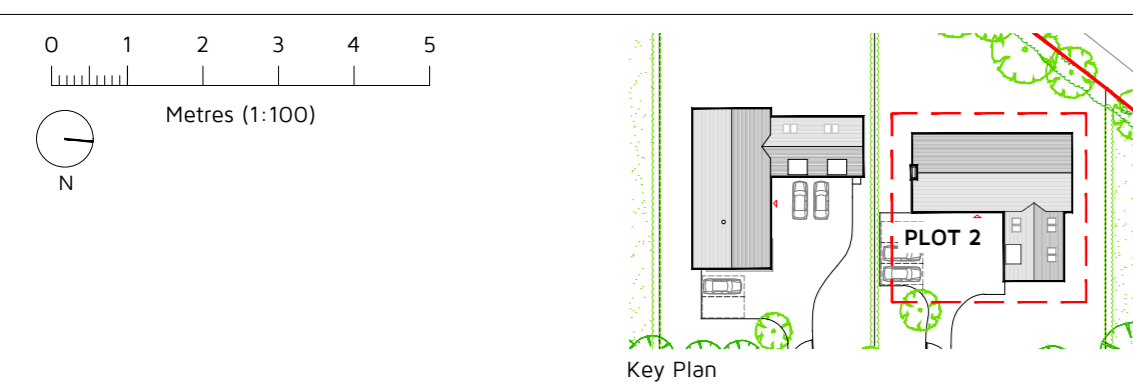

Rev:	Reason:	Date:	Client: HAWKSPARE LTD
			Project: THE BARN, UPPER AUSTIN LODGE ROAD EYNSFORD, DARTFORD, DA4 0HU
			Title: PLOT 2 - PROPOSED PLANS
Drawing No: DHA/14625/15	Rev:	Scale: 1:100	Date: FEB 2021
<p>© Crown Copyright 2019. All rights reserved. Licence Number: 100031961</p>			<p>dha</p> <p>Eclipse House, Eclipse Park, Sittingbourne Road Maidstone, Kent. ME14 3EN</p> <p>t: 01622 776226 f: 01622 776227 e: info@dhaplanning.co.uk w: www.dhaplanning.co.uk</p> <p>No reproduction by any method of any part of this document is permitted without the consent of the copyright holders. Produced for Town and Country planning purposes only.</p> <p>CAD Reference: DHA_14625_AUSTIN_AB06</p>