






1. Existing West Elevation  
1:100 @ A2

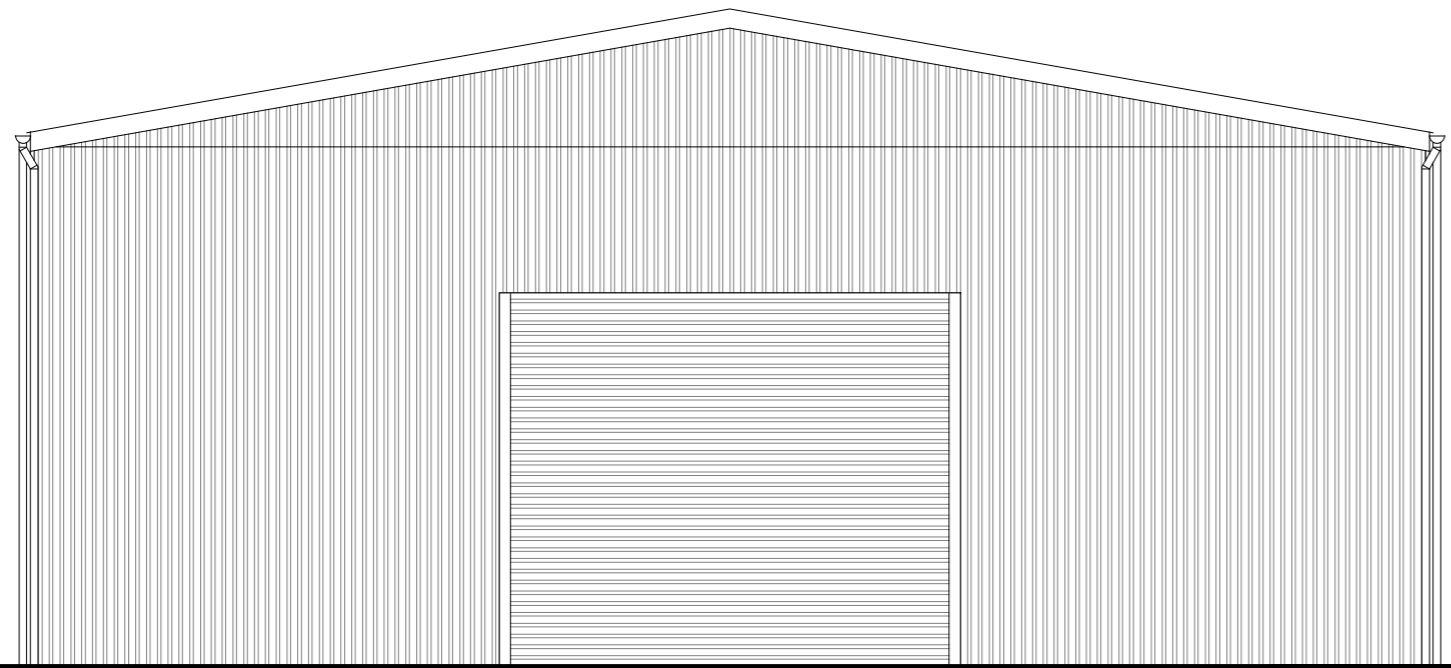



2. Existing North Elevation  
1:100 @ A2

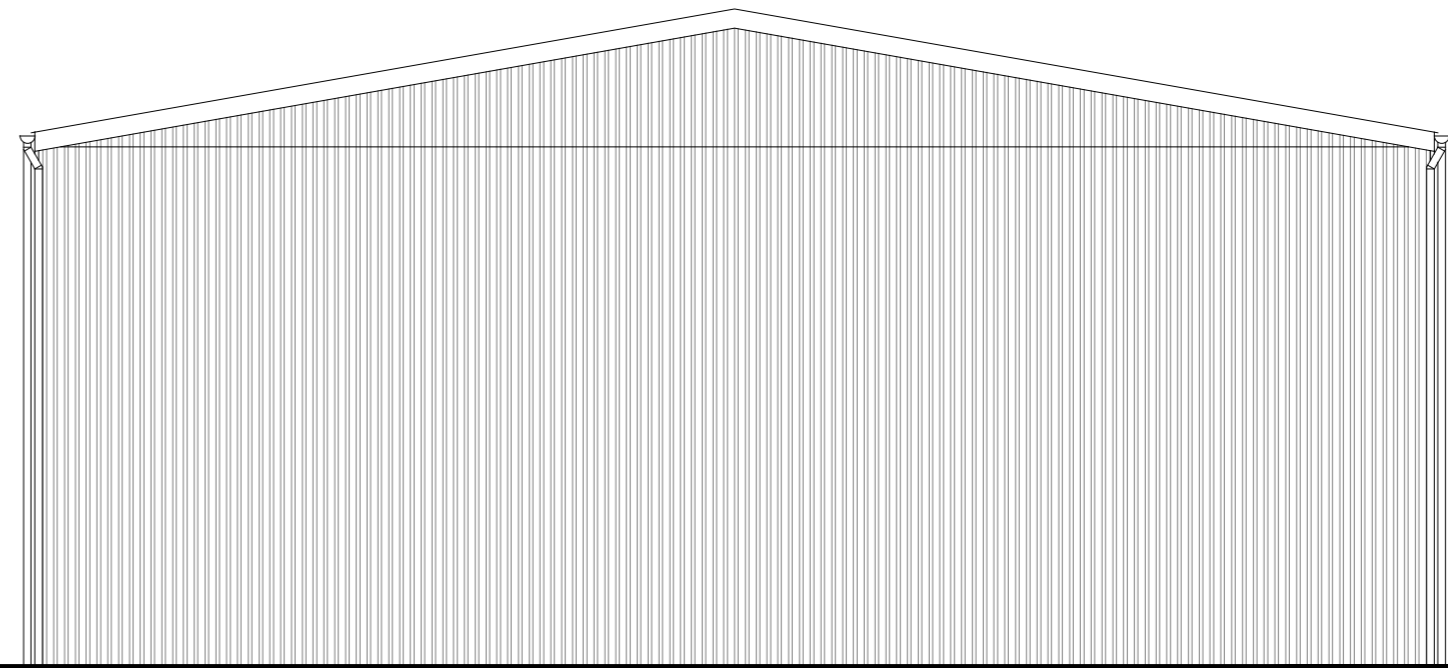

3. Existing South Elevation  
1:100 @ A2

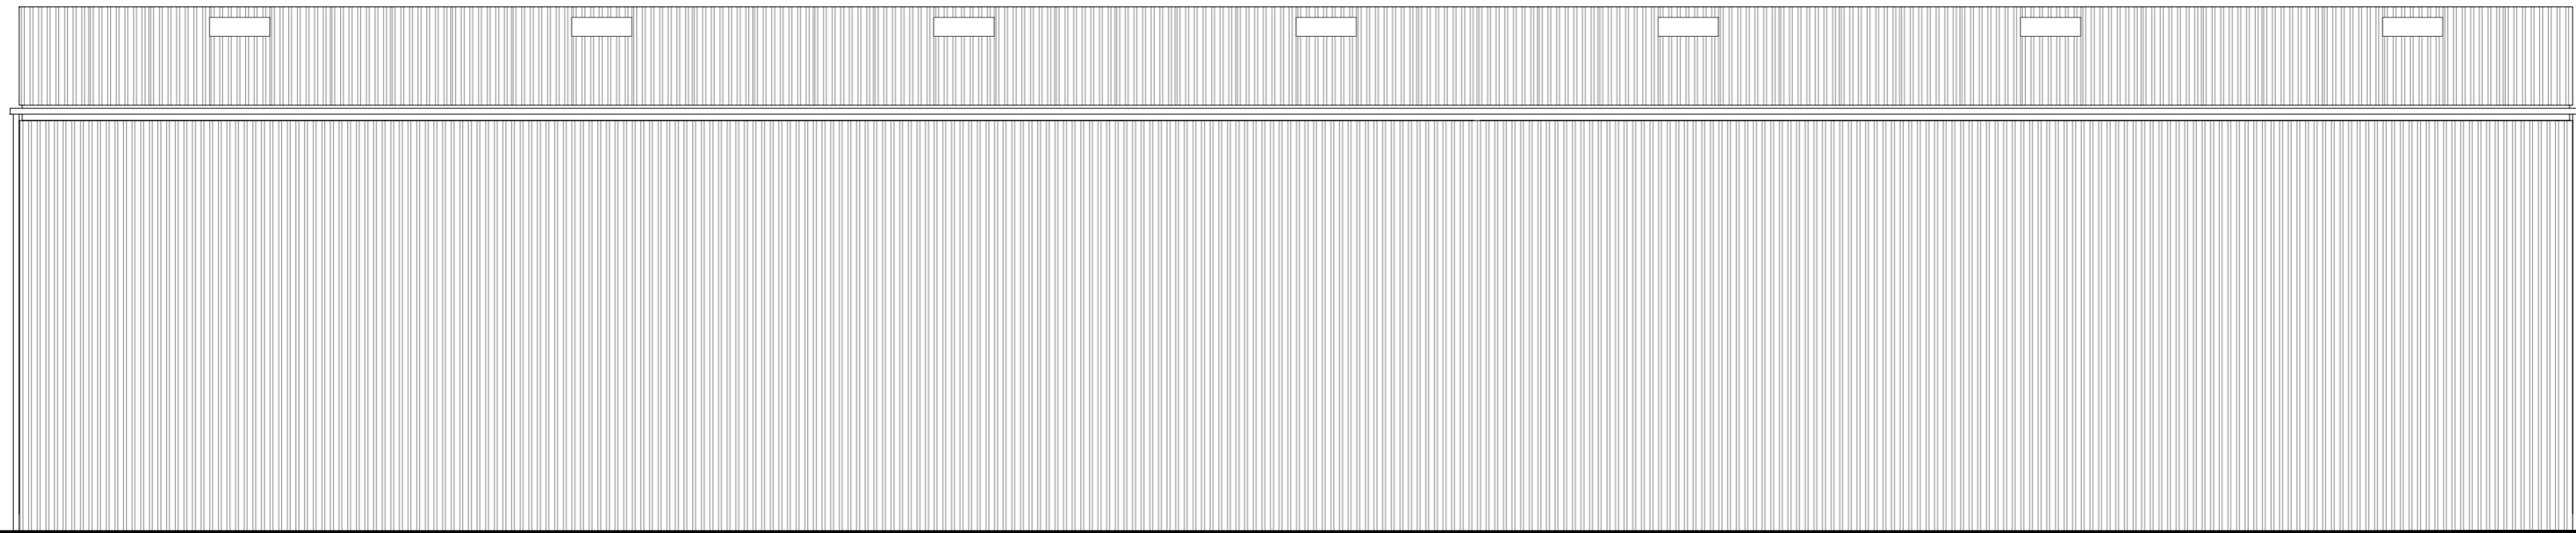

4. Existing East Elevation  
1:100 @ A2

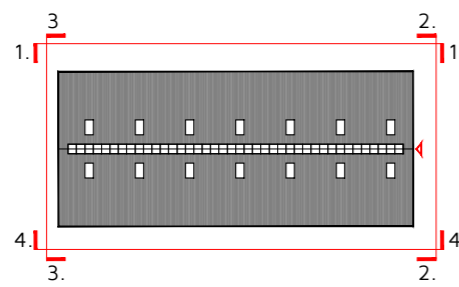 

Key Plan

**Materials:**

Walls - Corrugated Iron  
Roof - Corrugated Iron

Rev: Reason:

Date:

Client:

HAWKSPARE LTD

Project:

THE BARN, UPPER AUSTIN LODGE ROAD  
EYNSFORD, DARTFORD, DA4 0HU

Title:

EXISTING ELEVATIONS

Drawing No:

DHA/14625/04

Rev:

Scale:

1:100

Date:

FEB 2021



Eclipse House, Eclipse Park, Sittingbourne Road  
Maidstone, Kent. ME14 3EN

t: 01622 776226 f: 01622 776227  
e: info@dhaplanning.co.uk w: www.dhaplanning.co.uk

No reproduction by any method of any part of this document  
is permitted without the consent of the copyright holders.  
Produced for Town and Country planning purposes only.

© Crown Copyright 2019. All rights reserved. Licence Number: 100031961

CAD Reference: DHA\_14625\_AUSTIN\_AB06

A2