


PROPOSED ROOF PLAN

1:50

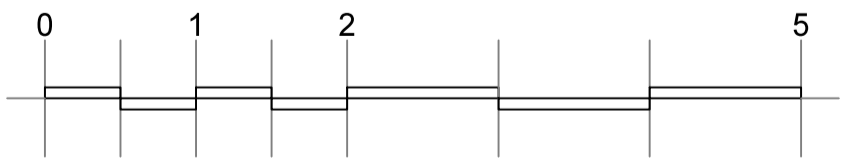

Scale in metres - 1:50 scale bar



rev	description	date	by	checked

porcupine design
26 Muirpark
Drymen G63 0DX

07540 722 434
www.porcupinedesign.co.uk

DO NOT SCALE. Use figured dimensions only. All dimensions, spot levels and drainage positions to be checked on site by Contractor prior to construction. Any discrepancies to be reported back to Porcupine Design. Drawings to be read & fully understood before work commences. IF IN DOUBT ASK.

client Miller Shaw	date 20 Dec 20	
address 26 Graham Road, Killearn	drawn SJK	checked -
title PROPOSED ROOF PLAN	scale 1:50 @ A3	
<small>G 6126 Planning.dwg</small>		
job number 6126-G-PLA		dwg no. A204
PLANNING		rev