


PROPOSED FRONT ELEVATION

1:100

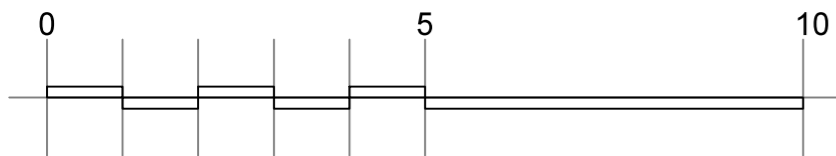

Scale in metres - 1:100 scale bar

Porcupine Design 26 Muirpark Way Drymen G63 0DX		www.porcupinedesign.co.uk	
DO NOT SCALE. Use figured dimensions only. All dimensions, spot levels and drainage positions to be checked on site by Contractor prior to construction. Any discrepancies to be reported back to Porcupine Design. Drawings to be read & fully understood before work commences. IF IN DOUBT ASK.			
rev	description	date	checked
B	Finishes revs	14 05 21	SJK
A	Site size revised and renewables added		

client Millar	date 18 12 20
address 26 Graham Road Killearn	drawn SJK
title Proposed Front Elevation	checked SJK
scale 1:100 @ A3	job number 6126-G-PLA
PLANNING	
dwg no A220	rev B