


EXISTING FRONT ELEVATION

1:100

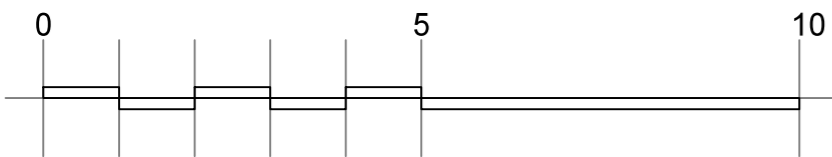

Scale in metres - 1:100 scale bar

rev	description	date	by	checked

Porcupine Design
26 Muirpark Way
Drymen G63 0DX

www.porcupinedesign.co.uk

DO NOT SCALE. Use figured dimensions only. All dimensions, spot levels and drainage positions to be checked on site by Contractor prior to construction. Any discrepancies to be reported back to Porcupine Design. Drawings to be read & fully understood before work commences. IF IN DOUBT ASK.

client Millar Shaw	date 27 Oct 2020
address 26 Graham Road Killearn	drawn SJK
checked SJK	scale 1:100 @ A3
title Existing Front Elevation	job number 6126-G-PLA
dwg no A120	rev

PLANNING