




PROPOSED REAR ELEVATION
1:100

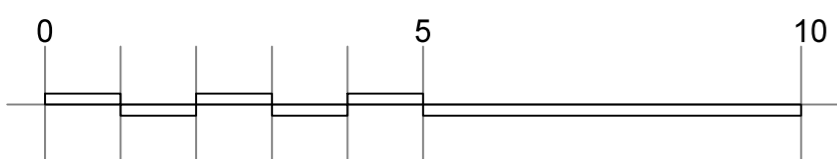

Scale in metres - 1:100 scale bar

Porcupine Design 26 Muirpark Way Drymen G63 0DX		www.porcupinedesign.co.uk	
DO NOT SCALE. Use figured dimensions only. All dimensions, spot levels and drainage positions to be checked on site by Contractor prior to construction. Any discrepancies to be reported back to Porcupine Design. Drawings to be read & fully understood before work commences. IF IN DOUBT ASK.			
rev	description	date	checked
B	Finishes Rev	14 04 21	Sjk
A	Site size and renewables added	30 03 21	

client Millar Shaw	date 18 12 20
address 26 Graham Road Killearn	drawn SJK
title Proposed Rear Elevation	checked SJK
	scale 1:100 @ A3
PLANNING	
job number 6126-G-PLA	dwg no A221
	rev B