

VP01




VP02




VP03

Proposed site boundary, currently part of no. 26 Graham Road

EXISTING SITE PLAN
1:200

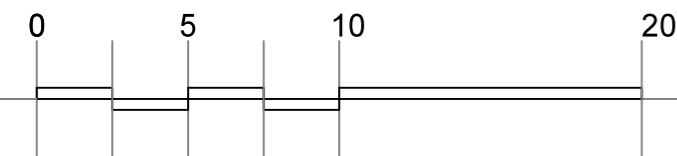

Scale in metres - 1:200 scale bar

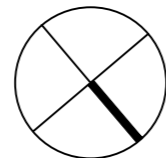

Porcupine Design
26 Muirpark Way
Drymen G63 0DX

www.porcupinedesign.co.uk

DO NOT SCALE. Use figured dimensions only. All dimensions, spot levels and drainage positions to be checked on site by Contractor prior to construction. Any discrepancies to be reported back to Porcupine Design. Drawings to be read & fully understood before work commences. IF IN DOUBT ASK.

rev	description	date	by	checked

client Millar Shaw	date 27 Oct 2020
address 26 Graham Road Killearn	drawn SJK
title Existing Site Plan & Site Photos	checked SJK
	scale 1:200 @ A3

PLANNING	job number 6126-G-PLA	dwg no A101	rev
-----------------	---------------------------------	-----------------------	-----