



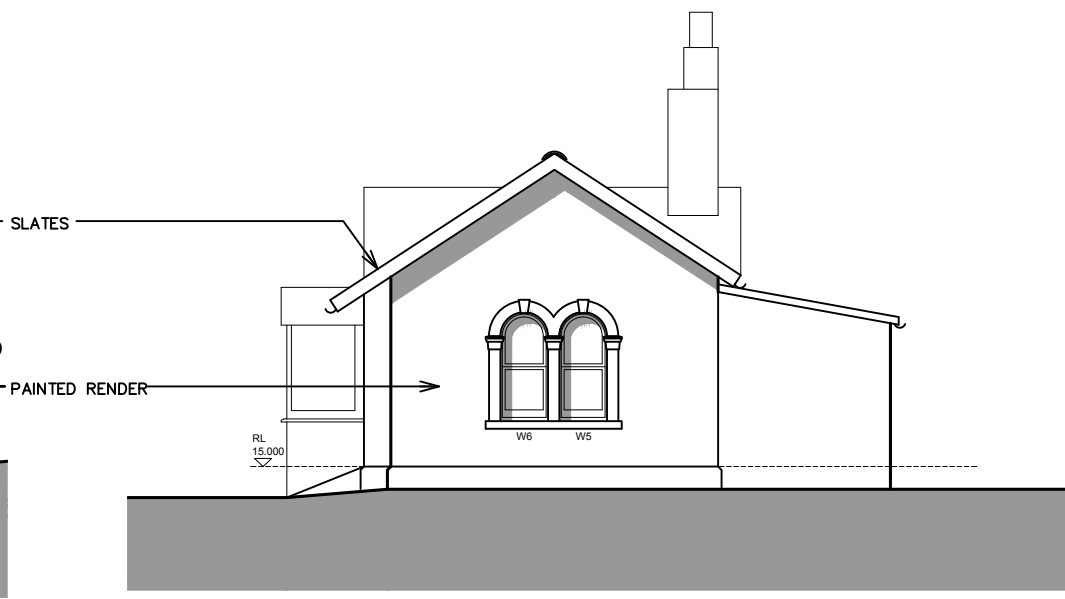


EXISTING SOUTH ELEVATION

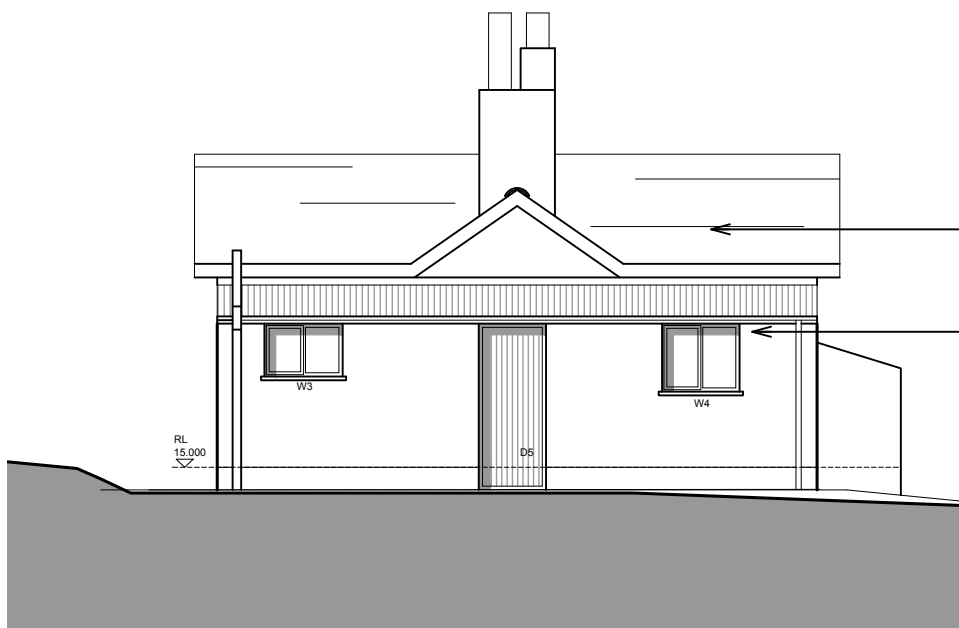


EXISTING EAST ELEVATION



EXISTING NORTH ELEVATION

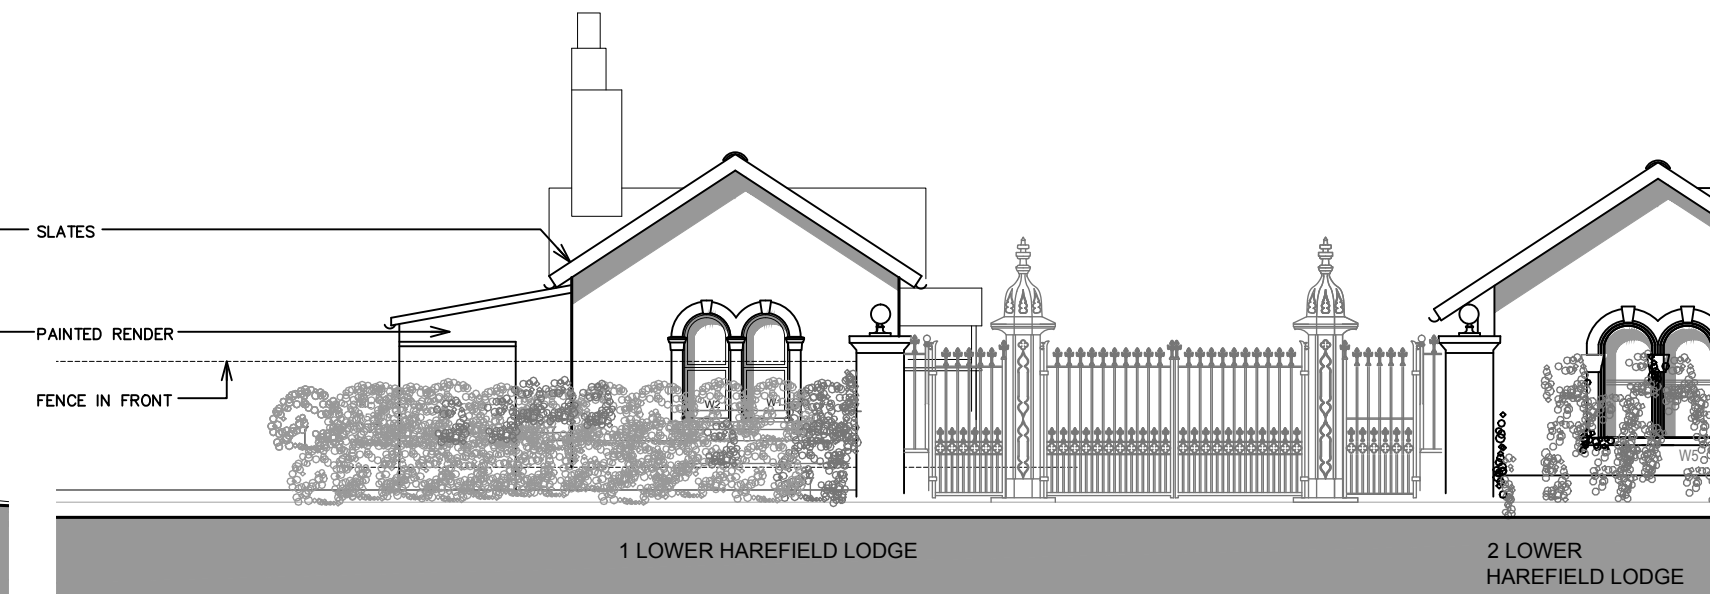

EXISTING WEST ELEVATION

 

Revisions

FLORIAN WINKLER
ARCHITECT
 TEL: 01392 840002
 MOB: 07748515077
 Email: fphwinkler@googlemail.com
 Unit 1 Imbert Green Technology
 Park, Stoke Canon, Exeter EX5 4RJ

1 LOWER HAREFIELD LODGE
 EXMOUTH ROAD
 LYMPSTONE EX8 5LT

EXISTING
 ELEVATIONS
 Scale 1:100@A3
 Date 06.02.19

J790 04 *

The contractor must verify all dimensions on site before making shop drawings or commencing work of any kind. No dimensions to be scaled from this drawing.