
 


EXISTING SITE PLAN 1:100

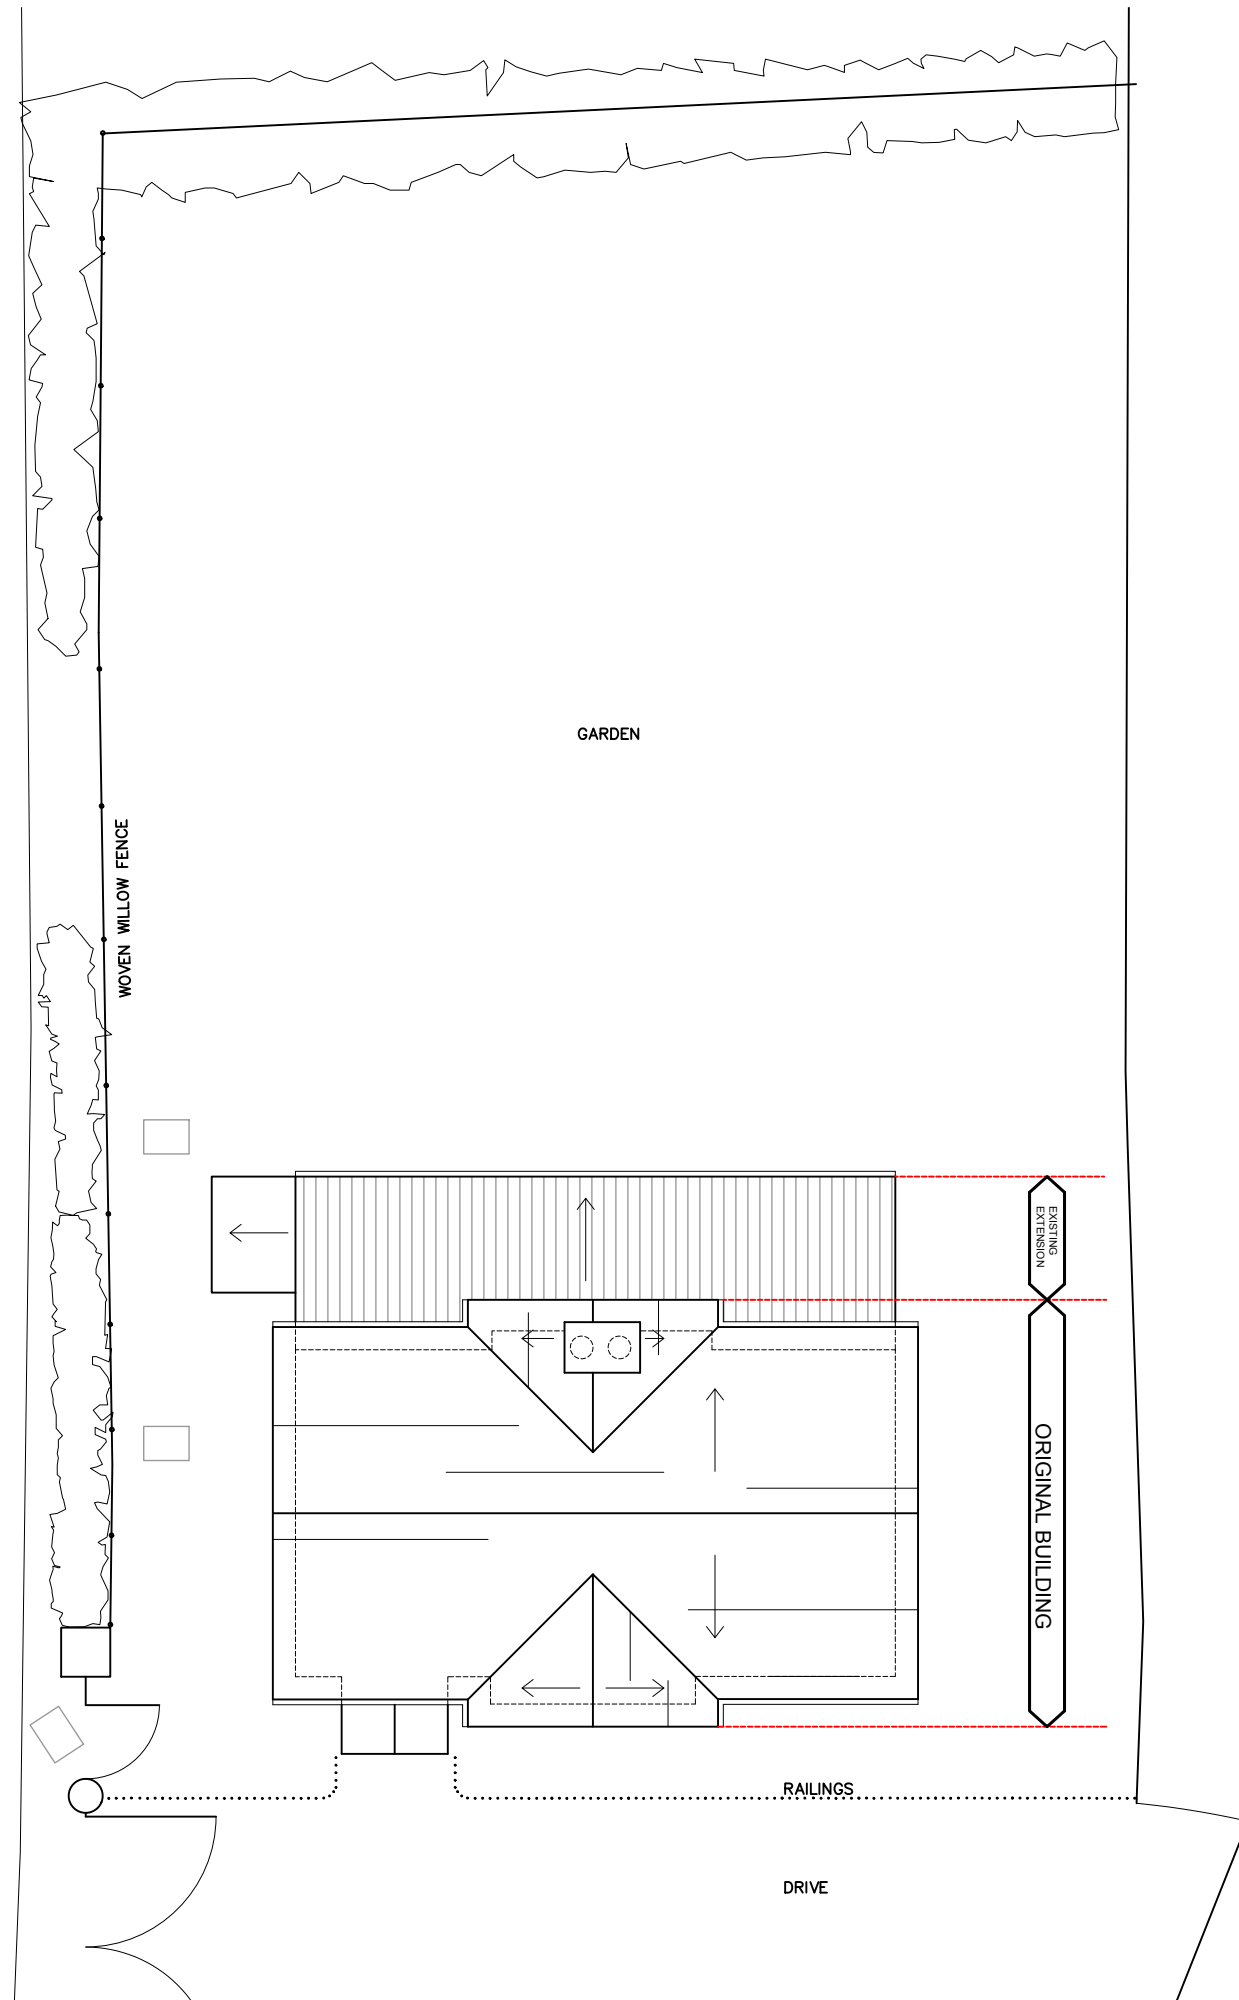

JUBILEE GROVE

Revisions

FLORIAN WINKLER ARCHITECT	
TEL: 01392 840002 MOB: 07748515077 Email: fphwinkler@googlemail.com Unit 1 Imbert Green Technology Park, Stoke Canon, Exeter EX5 4RJ	
1 LOWER HAREFIELD LODGE	
EXMOUTH ROAD	
LYMPSTONE EX8 5LT	
EXISTING	
SITE AND ROOF PLAN	
Scale 1:100@A3	NORTH
Date 25.02.19	
J790 02 *	

The contractor must verify all dimensions on site before making shop drawings or commencing work of any kind. No dimensions to be scaled from this drawing.