

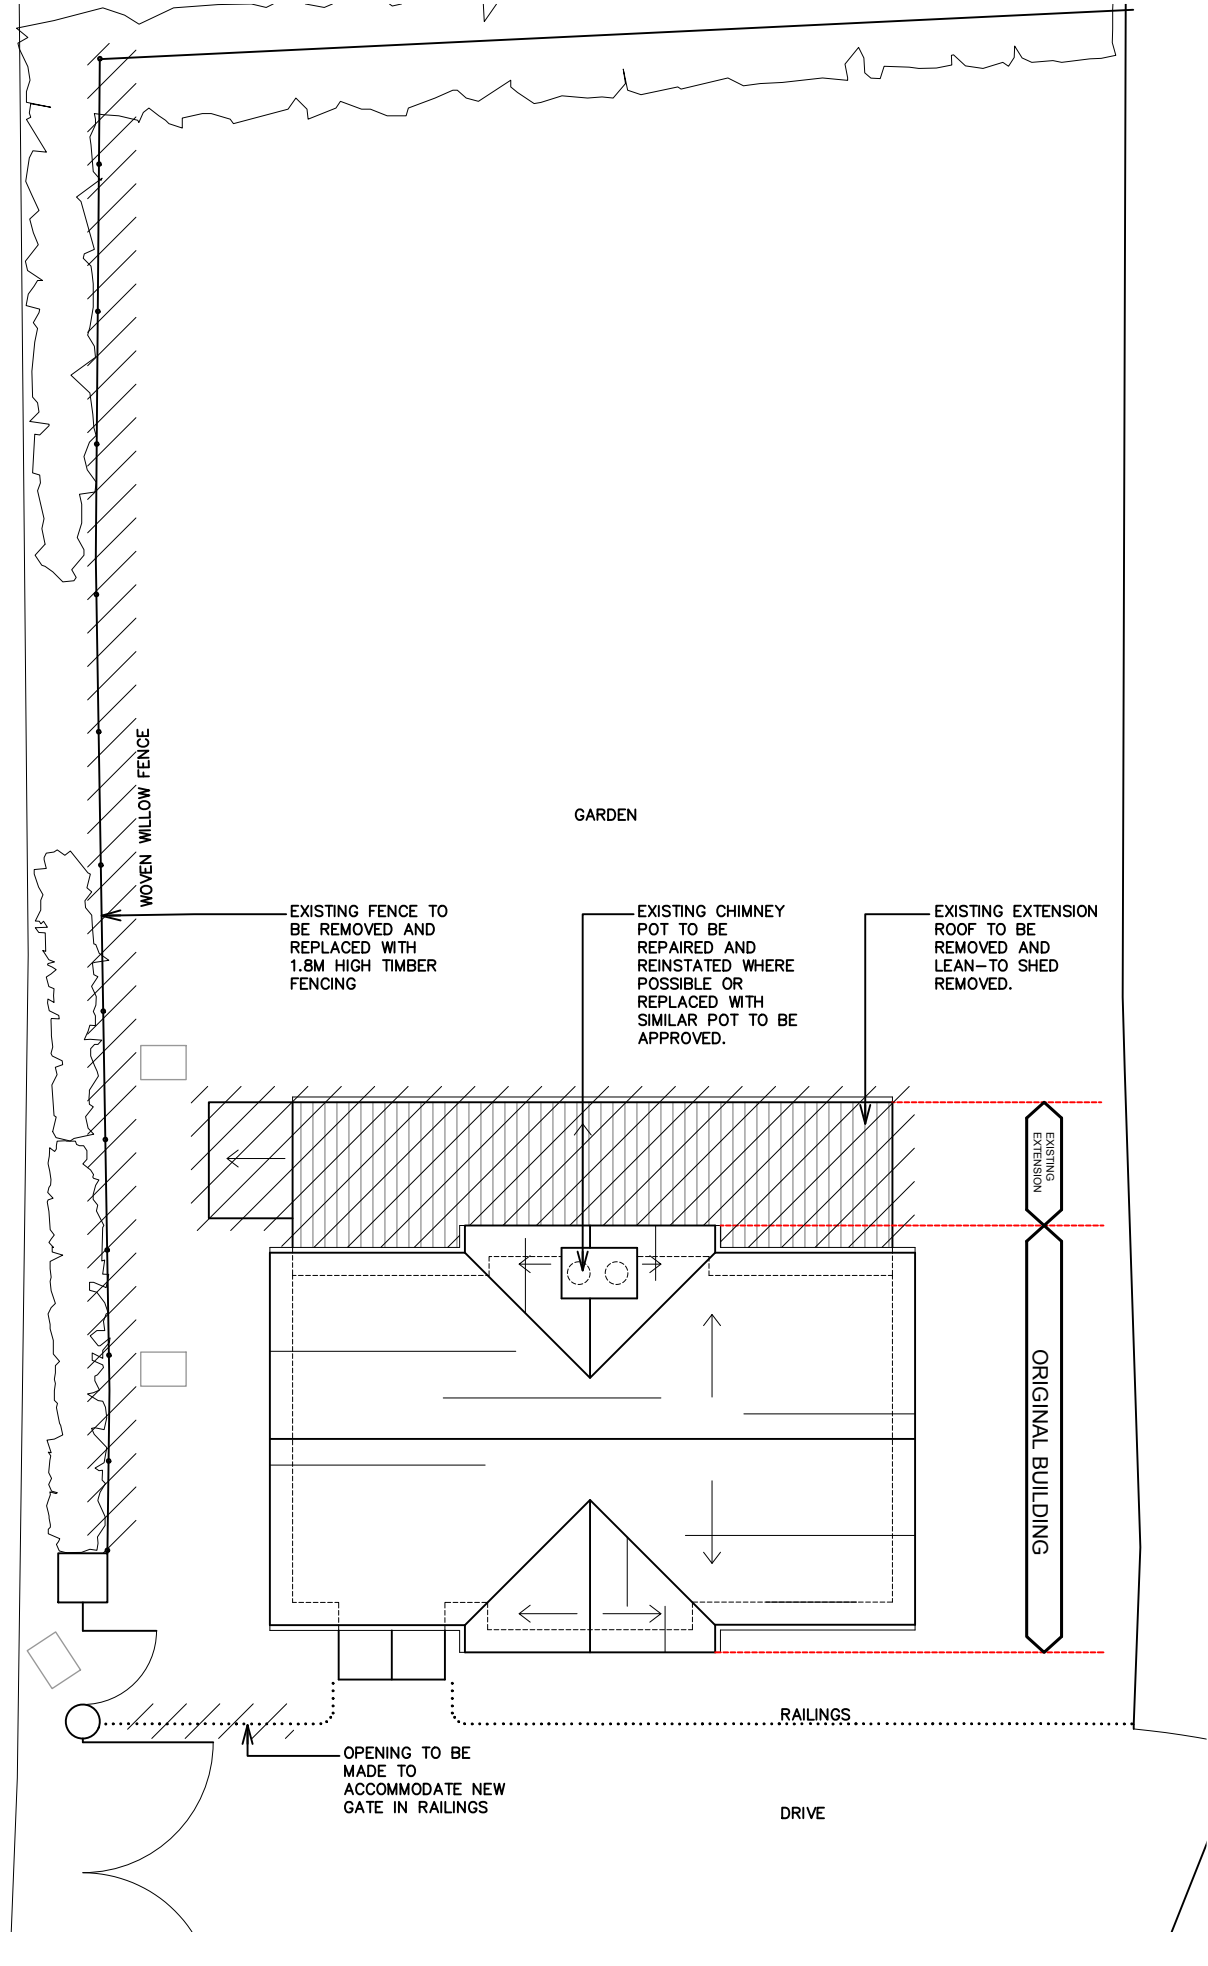


SCHEDULE OF WORKS GROUND FLOOR PLAN 1:100

 

SCHEDULE OF WORKS SITE PLAN 1:100

 

Revisions

**FLORIAN WINKLER**  
ARCHITECT

TEL: 01392 840002  
MOB: 07748515077  
Email: fphwinkler@googlemail.com  
Unit 1 Imbert Green Technology  
Park, Stoke Canon, Exeter EX5 4RJ

1 LOWER HAREFIELD LODGE

EXMOUTH ROAD

LYMPSTONE EX8 5LT

SCHEDULE OF WORKS

Scale 1:100@A3

Date 14.04.21



**J790 09**

The contractor must verify all dimensions on site before making shop drawings or commencing work of any kind. No dimensions to be scaled from this drawing.