
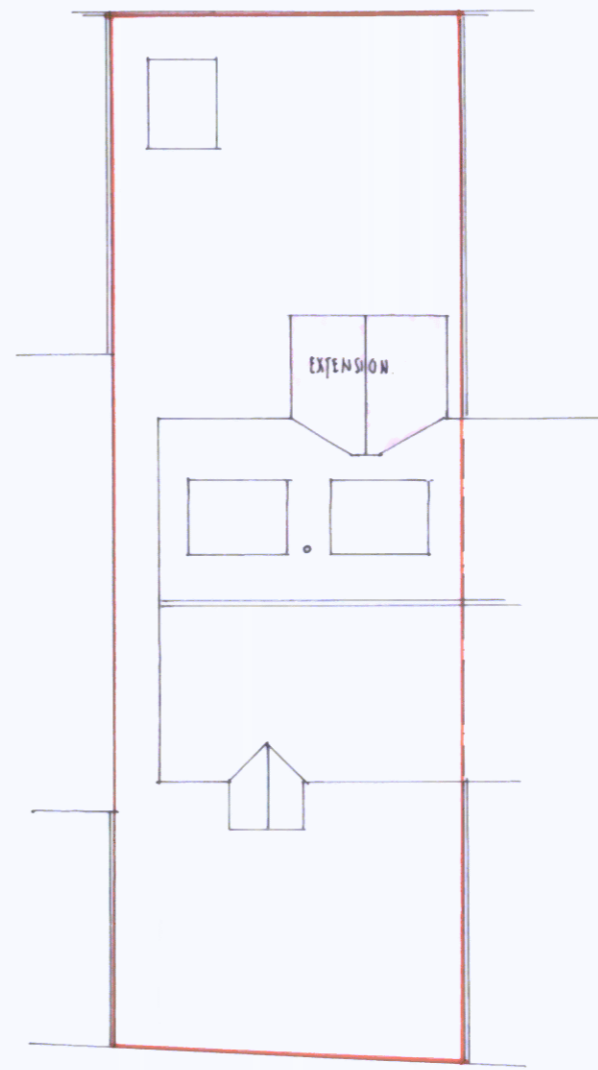


EXISTING SITE PLAN.

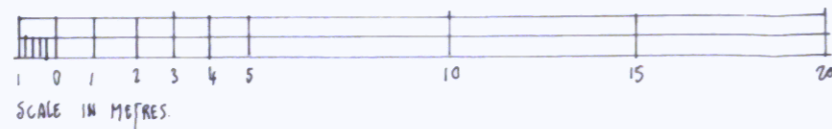

PROPOSED SITE PLAN
 17 BERRYDALE ROAD, BLAIRGOWRIE.
 DRG. No.: 3353/10 SCALE: 1:200 @ A3.